


PROJECT REFERENCE NO. U-2913B	SHEET NO. UC-16
DESIGNED BY: DMP	
DRAWN BY: DMP	
CHECKED BY: DMP	
APPROVED BY:	
REVISED:	
NORTH CAROLINA DEPARTMENT OF TRANSPORTATION	
PROJECT SERVICES UNIT PHONE: (919) 250-4128 FAX: (919) 250-4119	UTILITY CONSTRUCTION PLANS ONLY


UTILITY CONSTRUCTION

MATCH-LINE -U-2913B -Y14- STA 15+60 =
 -L- STA 18+50 (ENGLISH) ON FUTURE PROJECT U-3612
 SEE SHEET UC-15

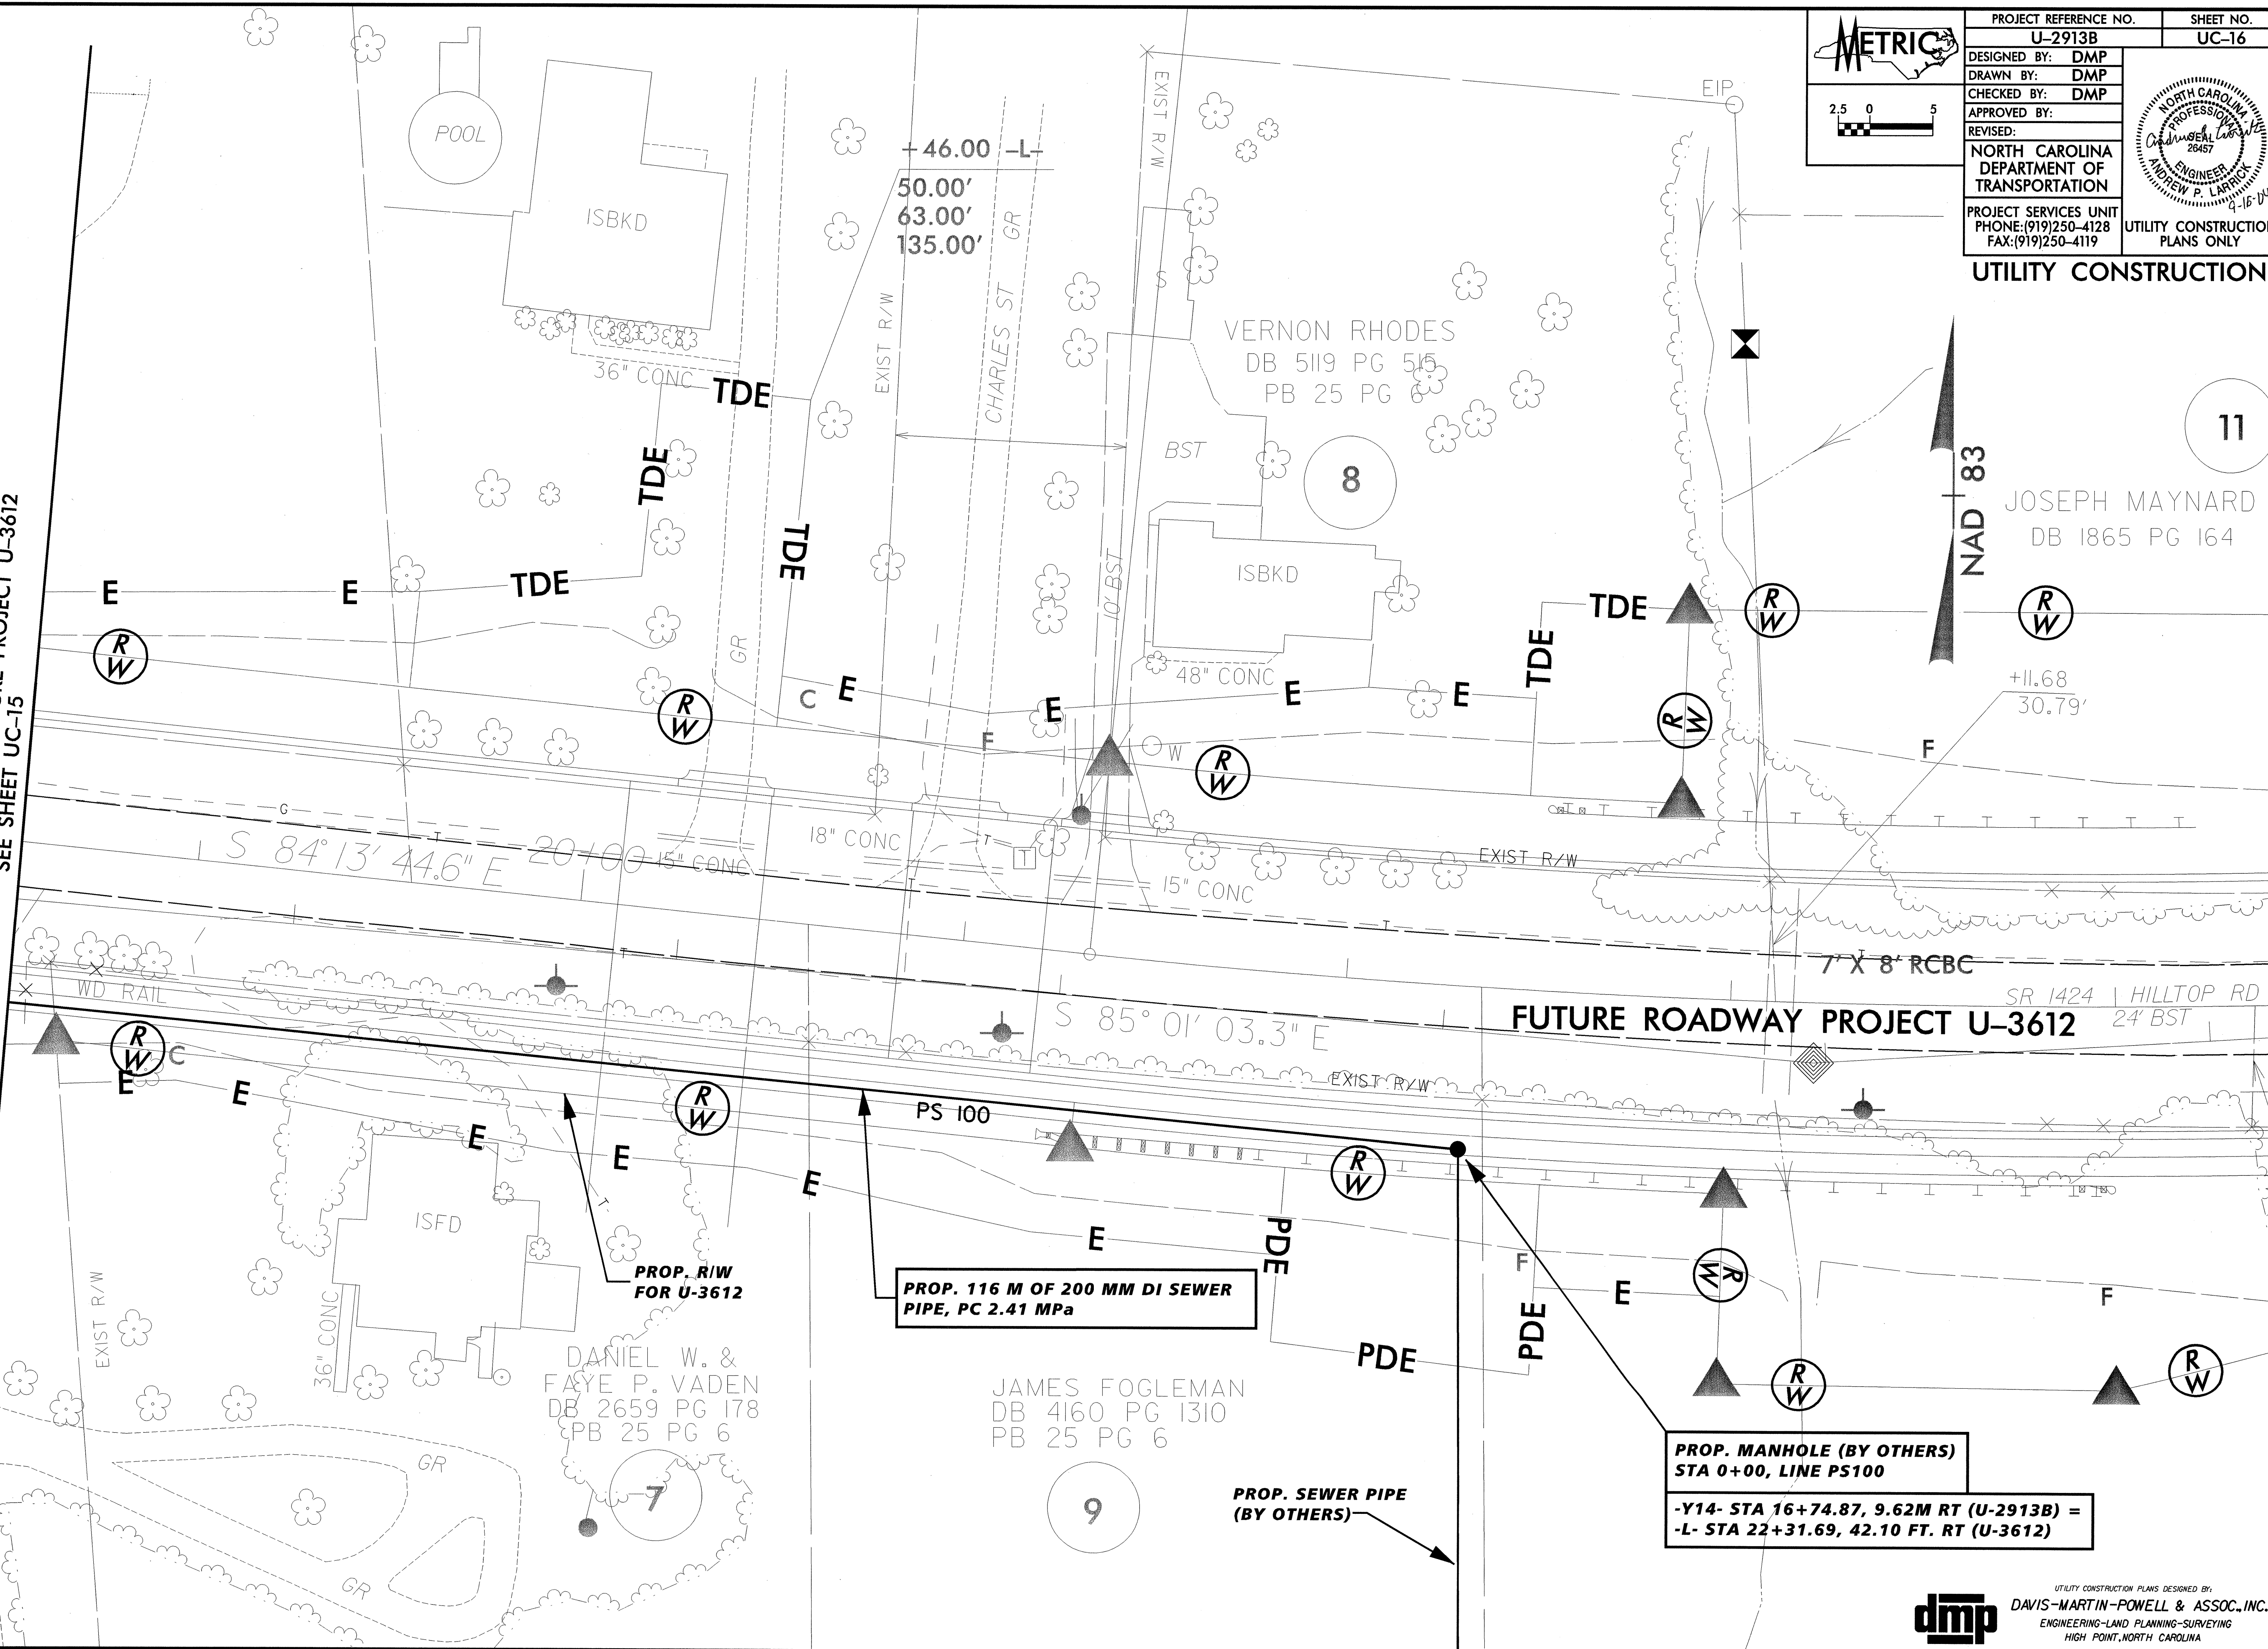

PROP. 116 M OF 200 MM DI SEWER PIPE, PC 2.41 MPa

**PROP. MANHOLE (BY OTHERS)
STA 0+00, LINE PS100**
 -Y14- STA 16+74.87, 9.62M RT (U-2913B) =
 -L- STA 22+31.69, 42.10 FT. RT (U-3612)

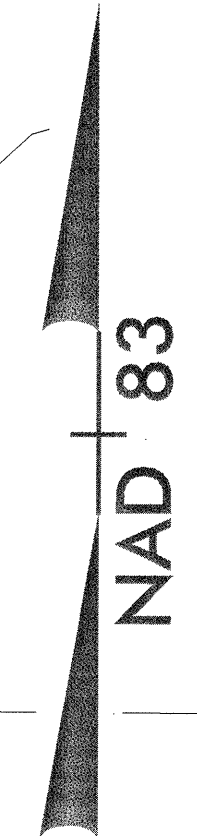

11

JOSEPH MAYNARD
DB 1865 PG 164

(R/W)

+11.68
30.79'

HILLTOP RD
SR 1424 | 24' BST

FUTURE ROADWAY PROJECT U-3612

DANIEL W. &
FAYE P. VADEN
DB 2659 PG 178
PB 25 PG 6

JAMES FOGLEMAN
DB 4160 PG 1310
PB 25 PG 6

PROP. R/W
FOR U-3612

PROP. SEWER PIPE
(BY OTHERS)