


-Y14-

PI Sta. 10+29.866
 $\Delta = 1^\circ 14' 51.7''$ (LT)
 $L = 54.967$
 $T = 27.572$
 $R = 280.000$
 SE = SEE PLANS

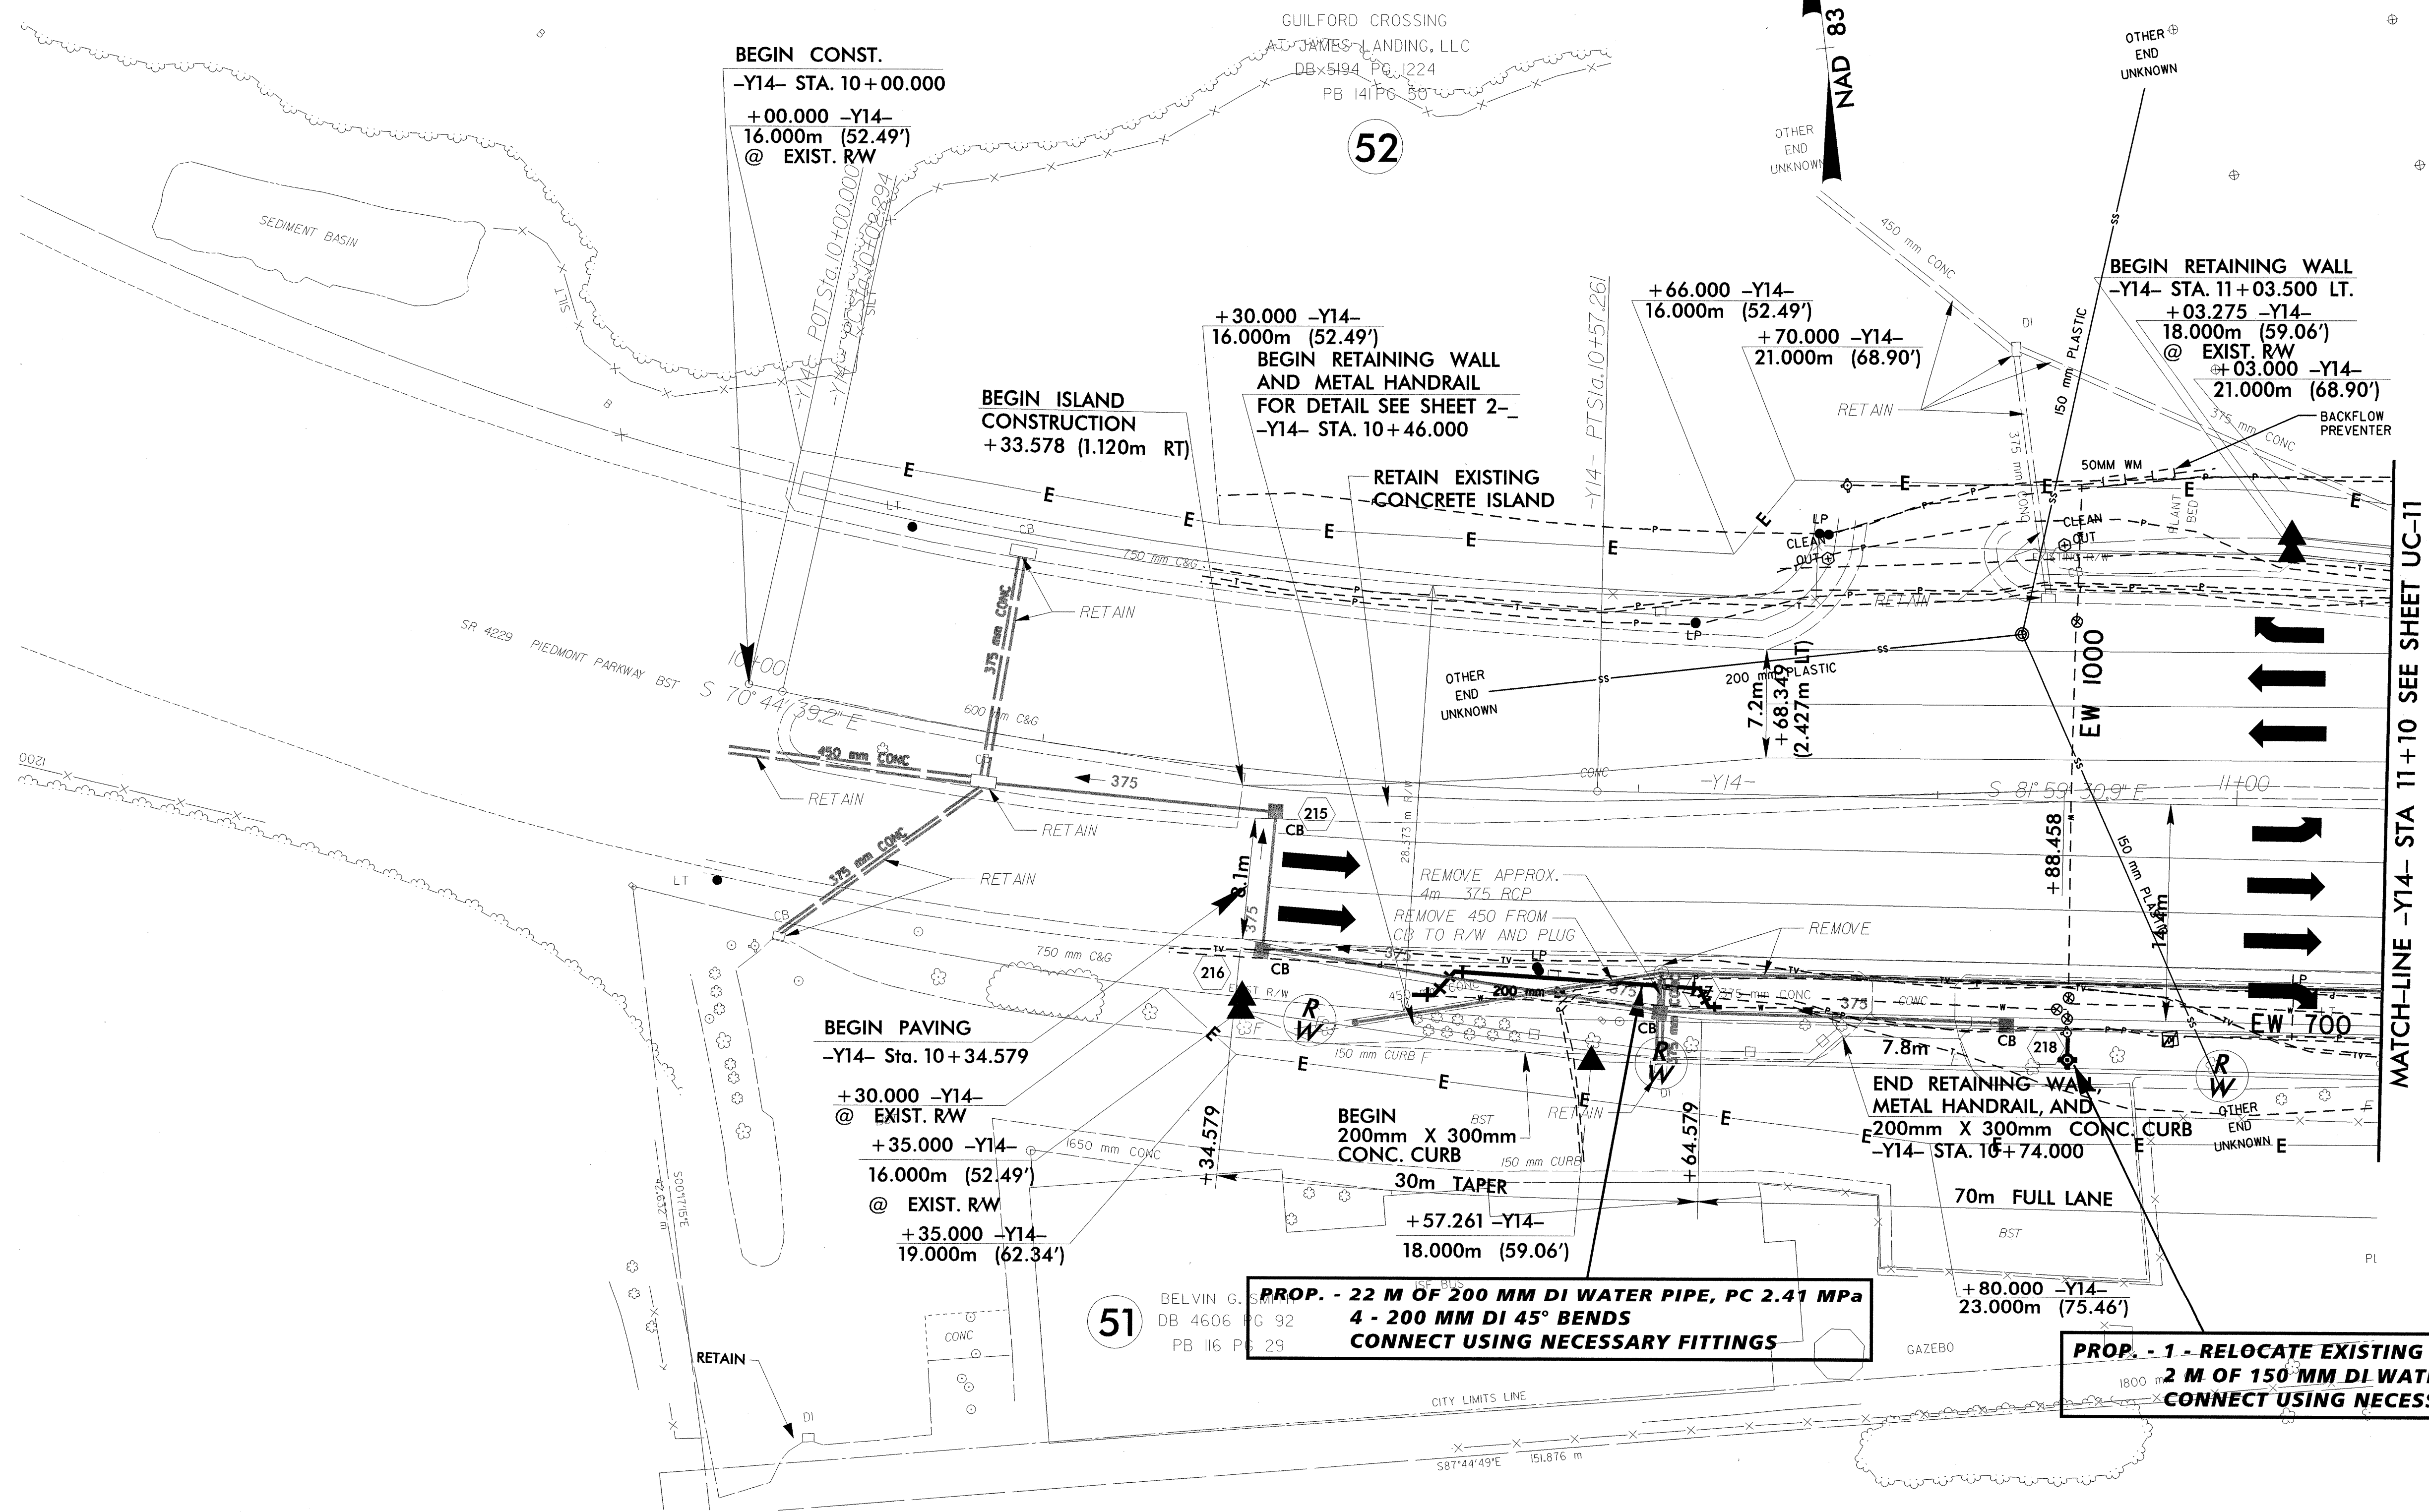

MATCH-LINE -Y14- STA 11+10 SEE SHEET UC-11