


| | | | |
|---|---------|-----------|------|
| PROJECT REFERENCE NO. | U-2913B | SHEET NO. | UC-9 |
| DESIGNED BY: | DMP | | |
| DRAWN BY: | DMP | | |
| CHECKED BY: | DMP | | |
| APPROVED BY: | DMP | | |
| REVISIONS: | | | |
| NORTH CAROLINA DEPARTMENT OF TRANSPORTATION | | | |
| PROJECT SERVICES UNIT PHONE: (919) 250-4128 FAX: (919) 250-4119 | | | |
| UTILITY CONSTRUCTION PLANS ONLY | | | |

UTILITY CONSTRUCTION

**PROP. - 8 M OF 200 MM DI WATER PIPE, PC 2.41 MPa
3 - 200 MM DI 45° BENDS
CONNECT USING NECESSARY FITTINGS**


-L-
PI Sta 64+23.810
Δ = 13° 20' 17.7" (LT)
L = 162.957
T = 81.849
R = 700.000
SE = SEE PLANS

**PROP. - 6 M OF 300 MM DI WATER PIPE, PC 2.41 MPa
4 - 300 MM DI 45° BENDS
CONNECT USING NECESSARY FITTINGS**

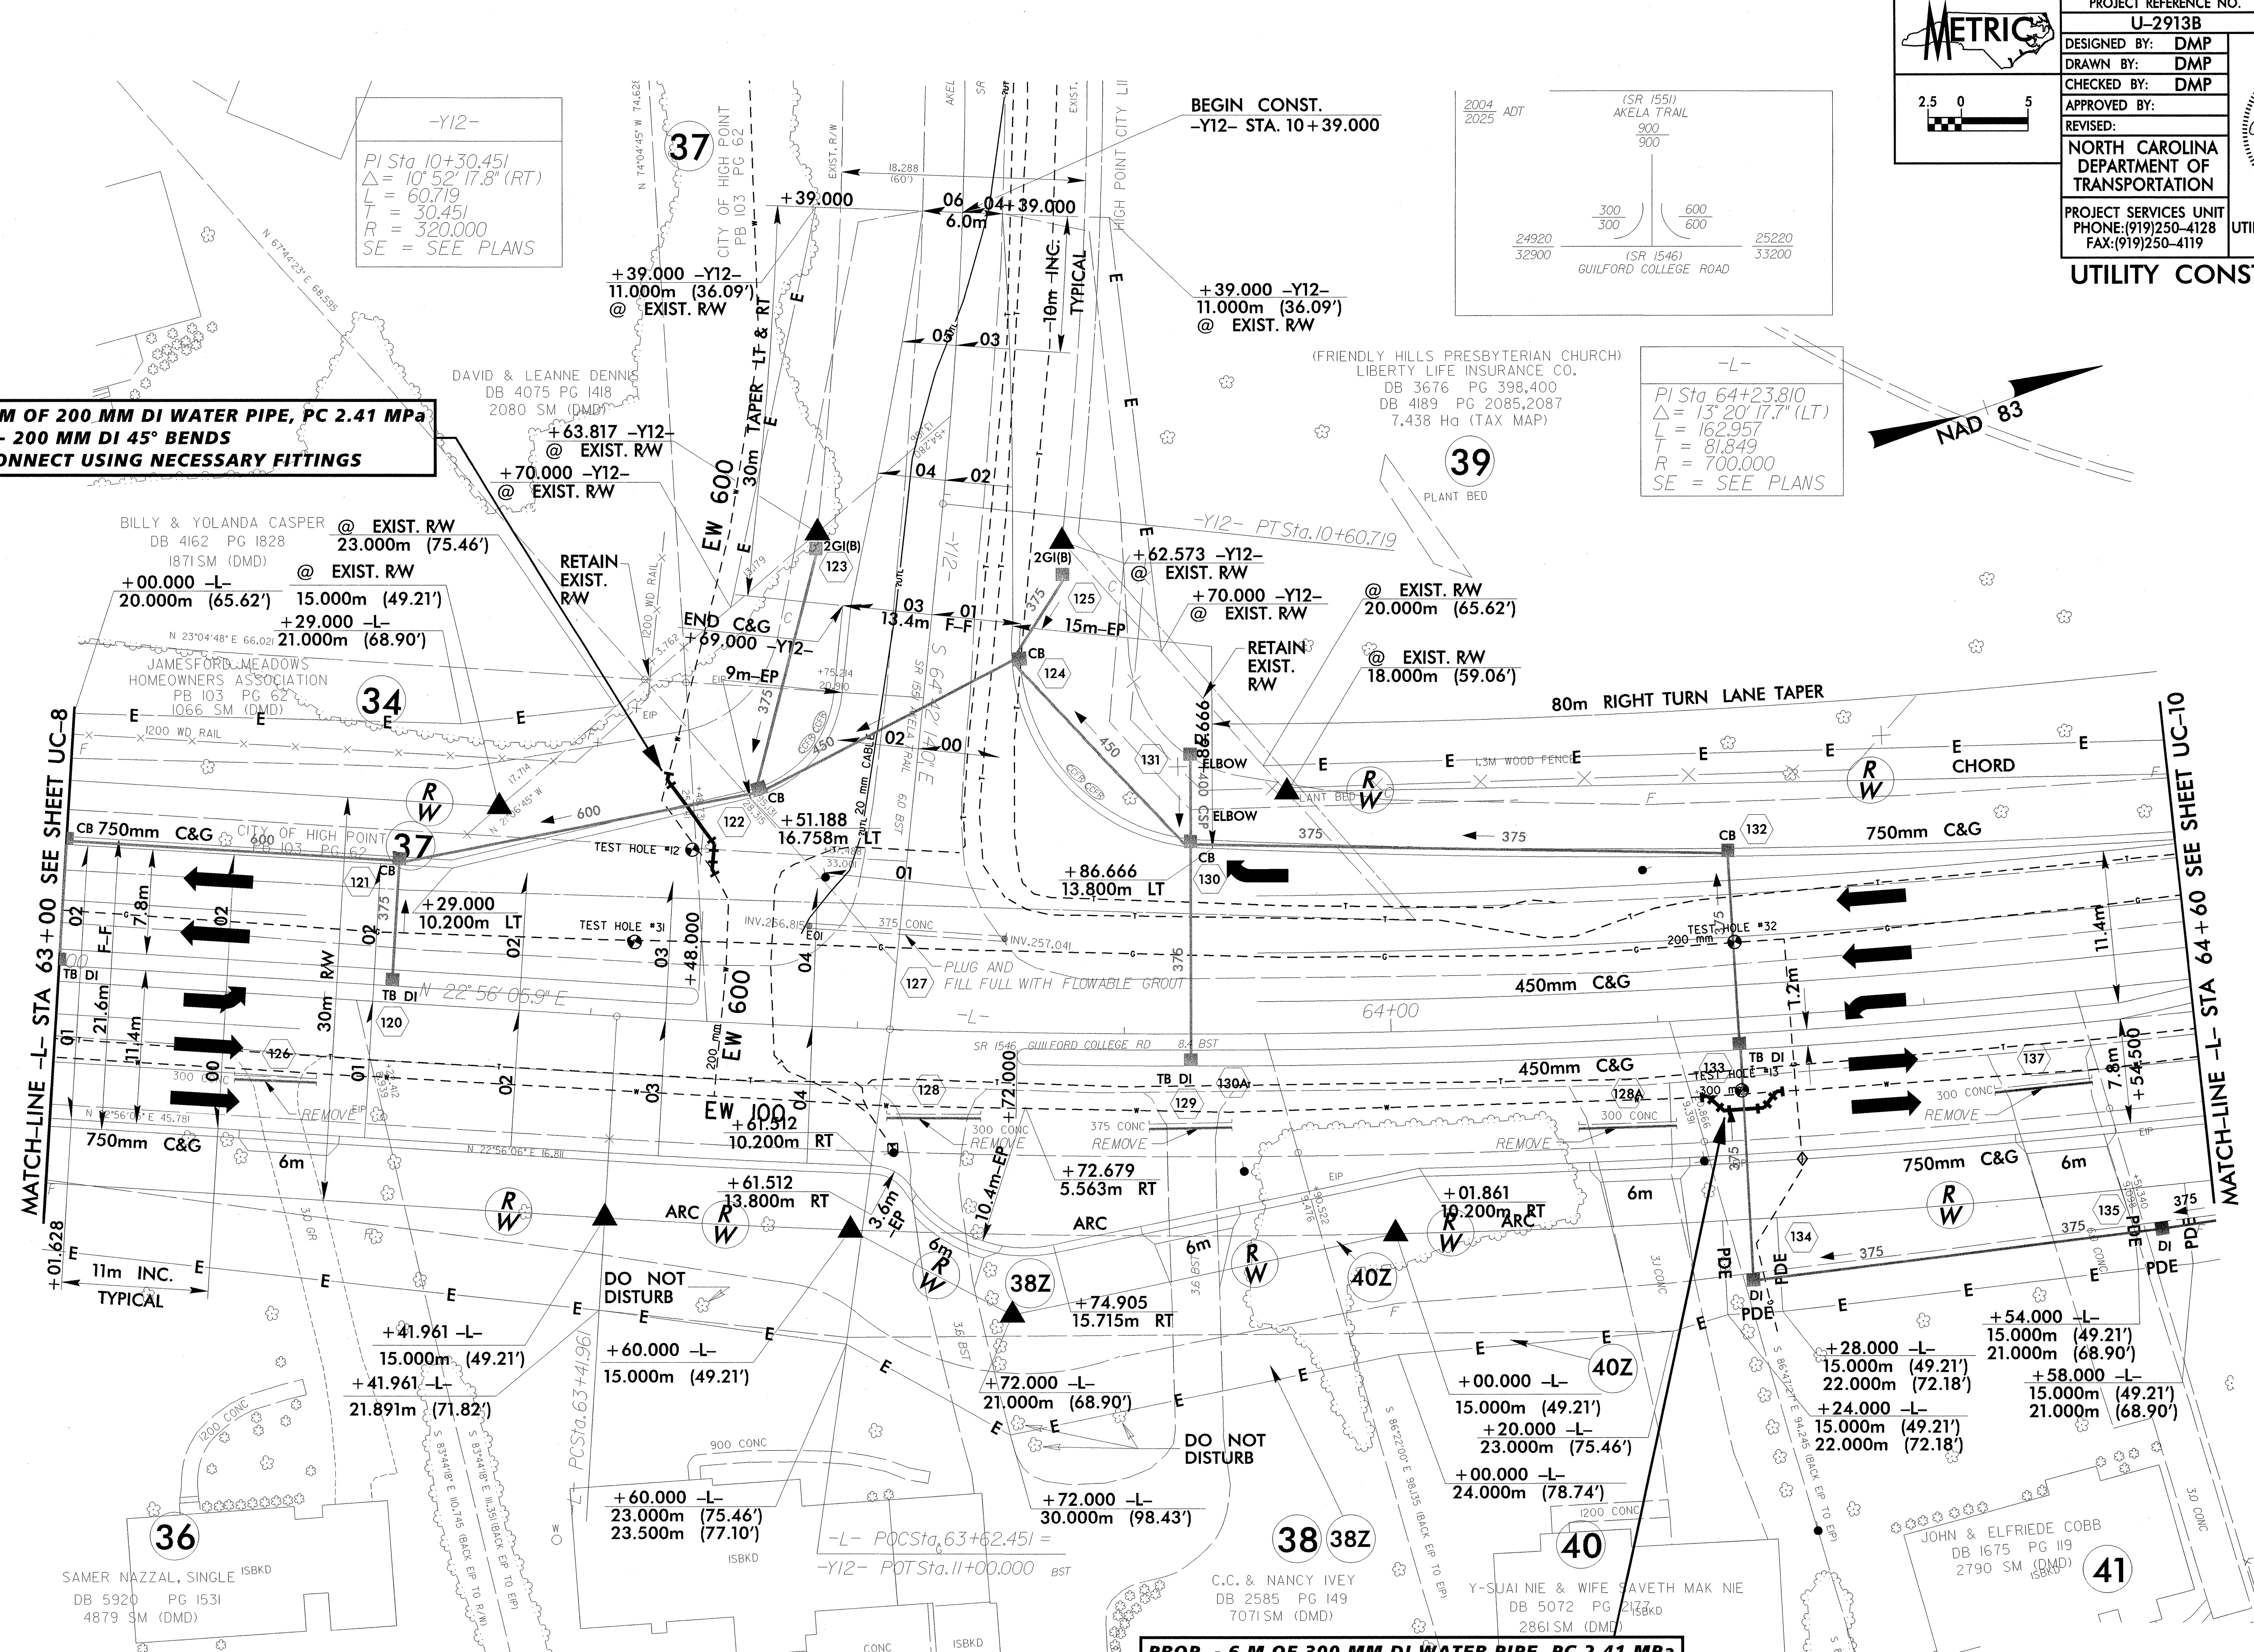

MATCH-LINE -L- STA 63+00 SEE SHEET UC-8

MATCH-LINE -L- STA 64+60 SEE SHEET UC-10

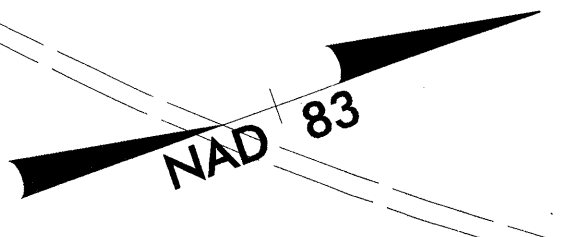

DATE PLOTTED: 11/16/2004 10:54:22 AM