

 2.5 0 5	PROJECT REFERENCE NO.	U-2913B	SHEET NO.	UC-5
	DESIGNED BY:	DMP		
	DRAWN BY:	DMP		
	CHECKED BY:	DMP		
	APPROVED BY:	DMP		
REVISED:				
NORTH CAROLINA DEPARTMENT OF TRANSPORTATION			PROJECT SERVICES UNIT PHONE: (919) 250-4128 FAX: (919) 250-4119	
UTILITY CONSTRUCTION				

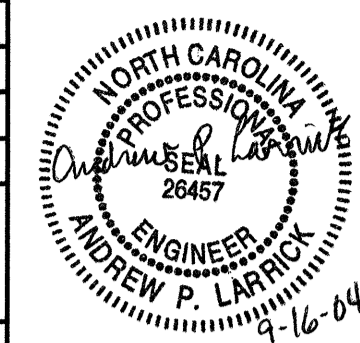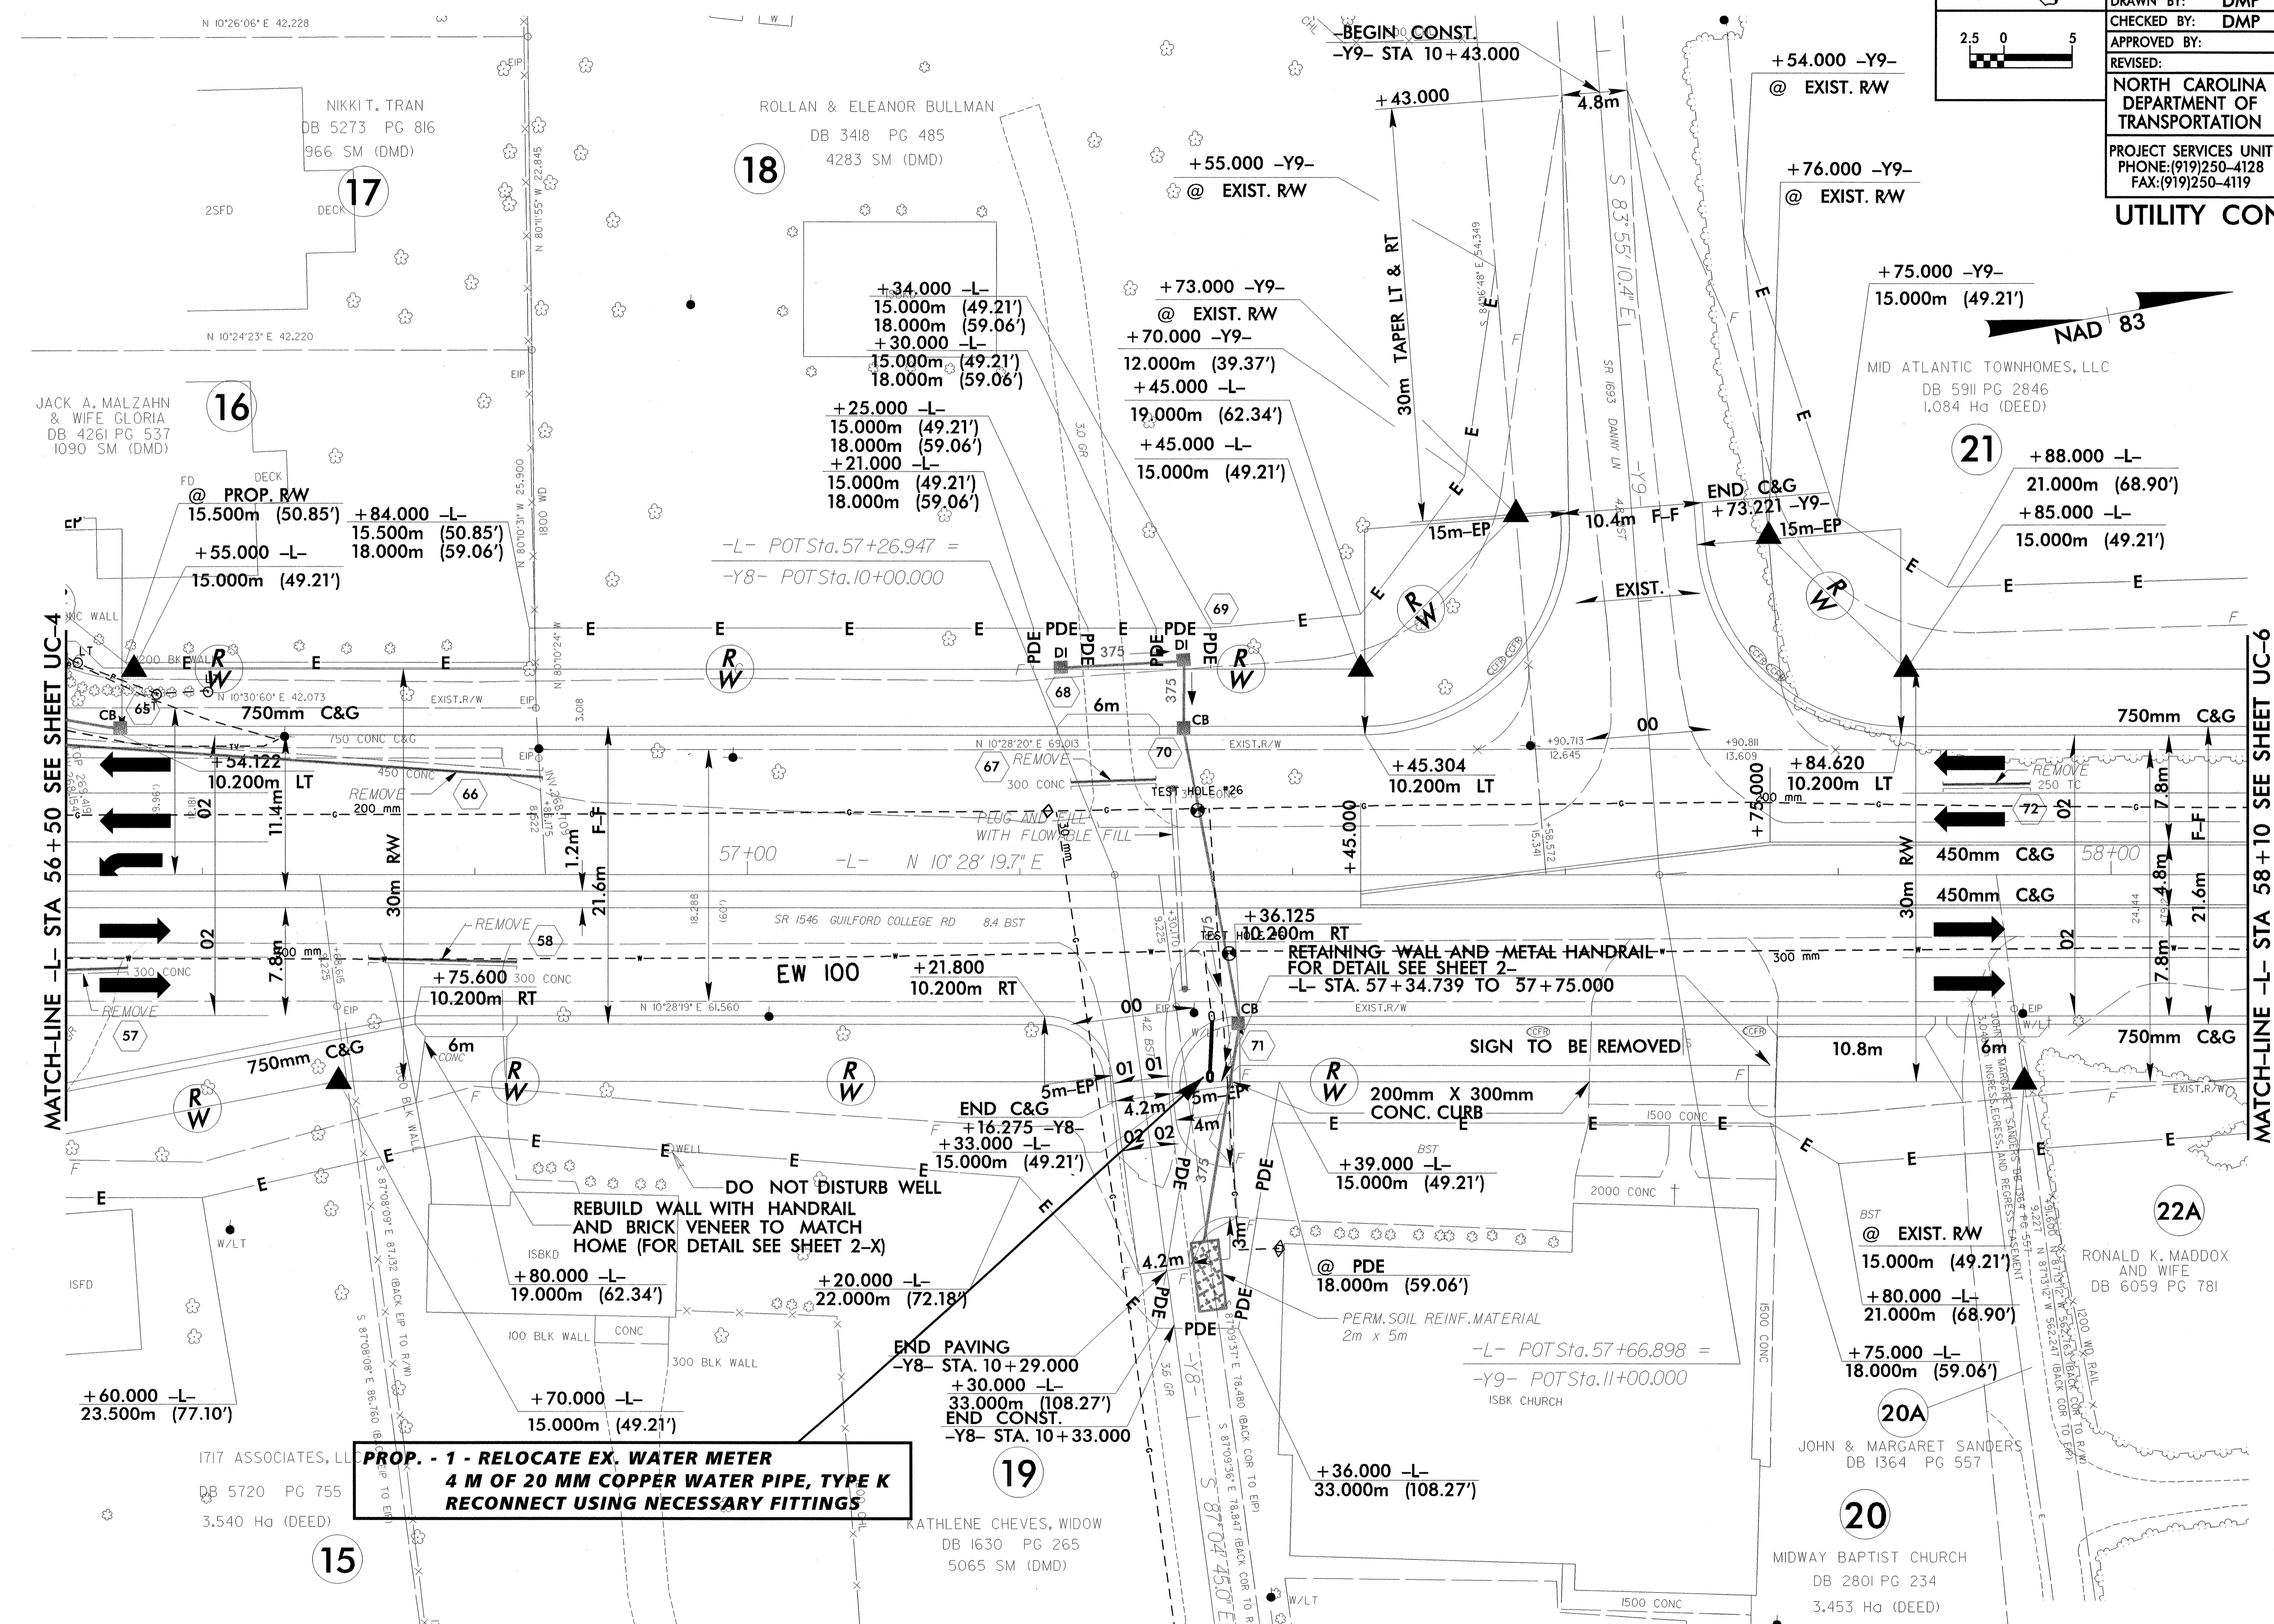

MATCH-LINE -L- STA 56+50 SEE SHEET UC-4

MATCH-LINE -L- STA 58+10 SEE SHEET UC-6

**PROP. - 1 - RELOCATE EX. WATER METER
4 M OF 20 MM COPPER WATER PIPE, TYPE K
RECONNECT USING NECESSARY FITTINGS**

NOTE: FACE OF RETAINING WALL @ BACK OF BERM