

 2.5 0 5	PROJECT REFERENCE NO.	U-2913B	SHEET NO.	UC-3
	DESIGNED BY:	DMP		
	DRAWN BY:	DMP		
	CHECKED BY:	DMP		
	APPROVED BY:	DMP		
REVISED:				
				
NORTH CAROLINA DEPARTMENT OF TRANSPORTATION PROJECT SERVICES UNIT PHONE: (919) 250-4128 FAX: (919) 250-4119				
UTILITY CONSTRUCTION PLANS ONLY				

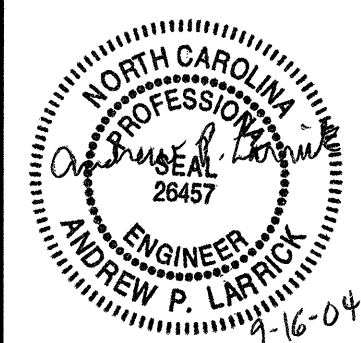
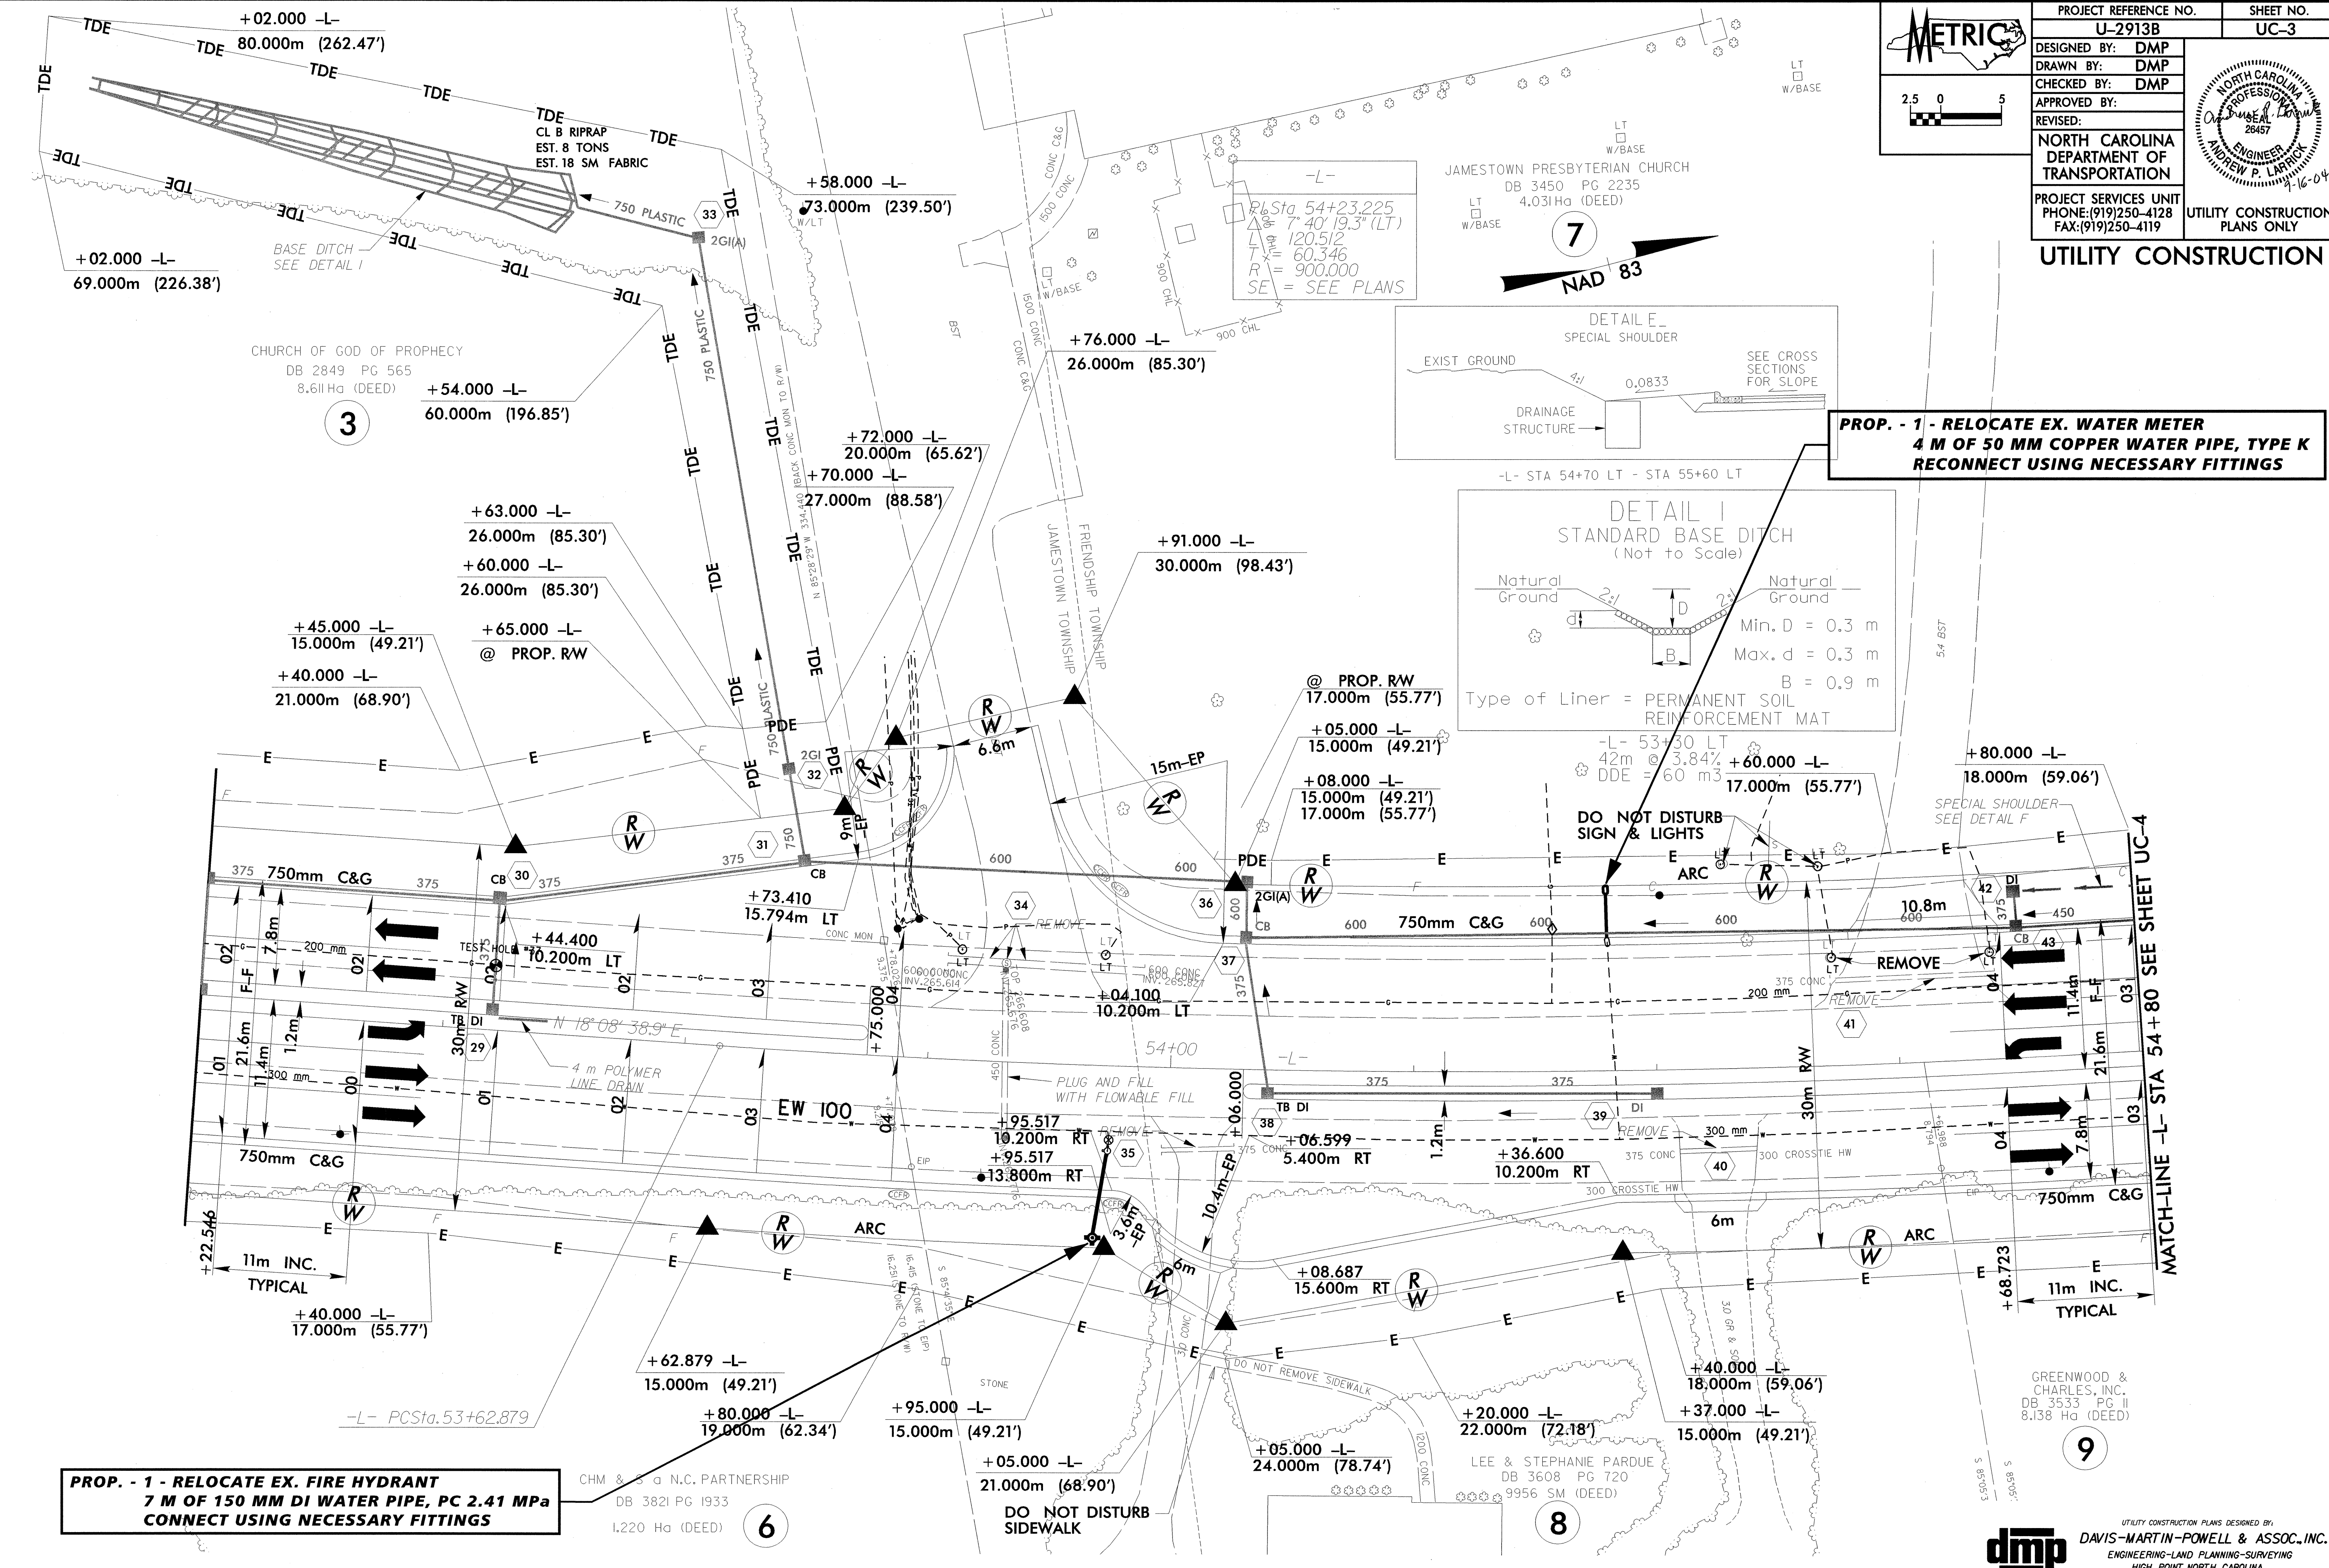


**PROP. - 1 - RELOCATE EX. FIRE HYDRANT
7 M OF 150 MM DI WATER PIPE, PC 2.41 MPa
CONNECT USING NECESSARY FITTINGS**

CHM & S a N.C. PARTNERSHIP
DB 3821 PG 1933
1,220 Ha (DEED)

6

**PROP. - 1 - RELOCATE EX. WATER METER
4 M OF 50 MM COPPER WATER PIPE, TYPE K
RECONNECT USING NECESSARY FITTINGS**

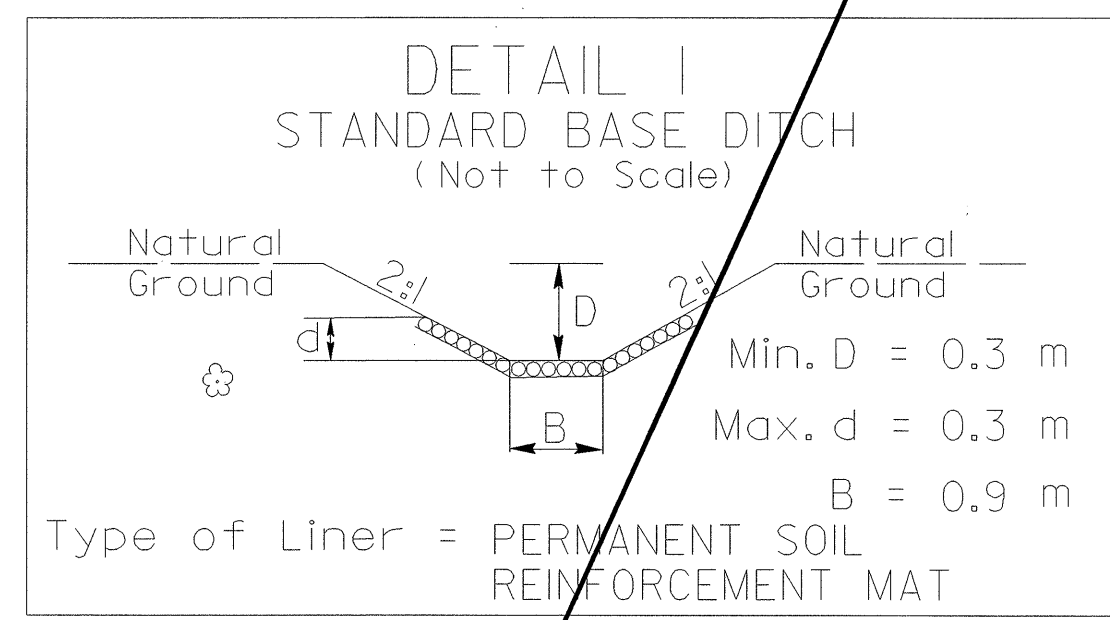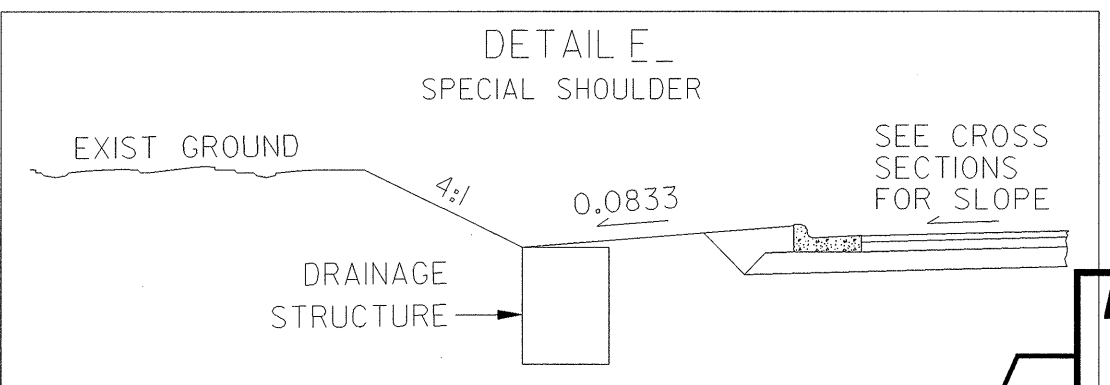

DO NOT DISTURB
SIGN & LIGHTS

SPECIAL SHOULDER
SEE DETAIL F

MATCH-LINE -L- STA 54+80 SEE SHEET UC-4

GREENWOOD &
CHARLES, INC.
DB 3533 PG 11
8,138 Ha (DEED)

9