



07/26/23

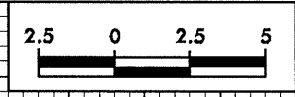

PROJECT REFERENCE NO.	SHEET NO.
U-2913B	X-31

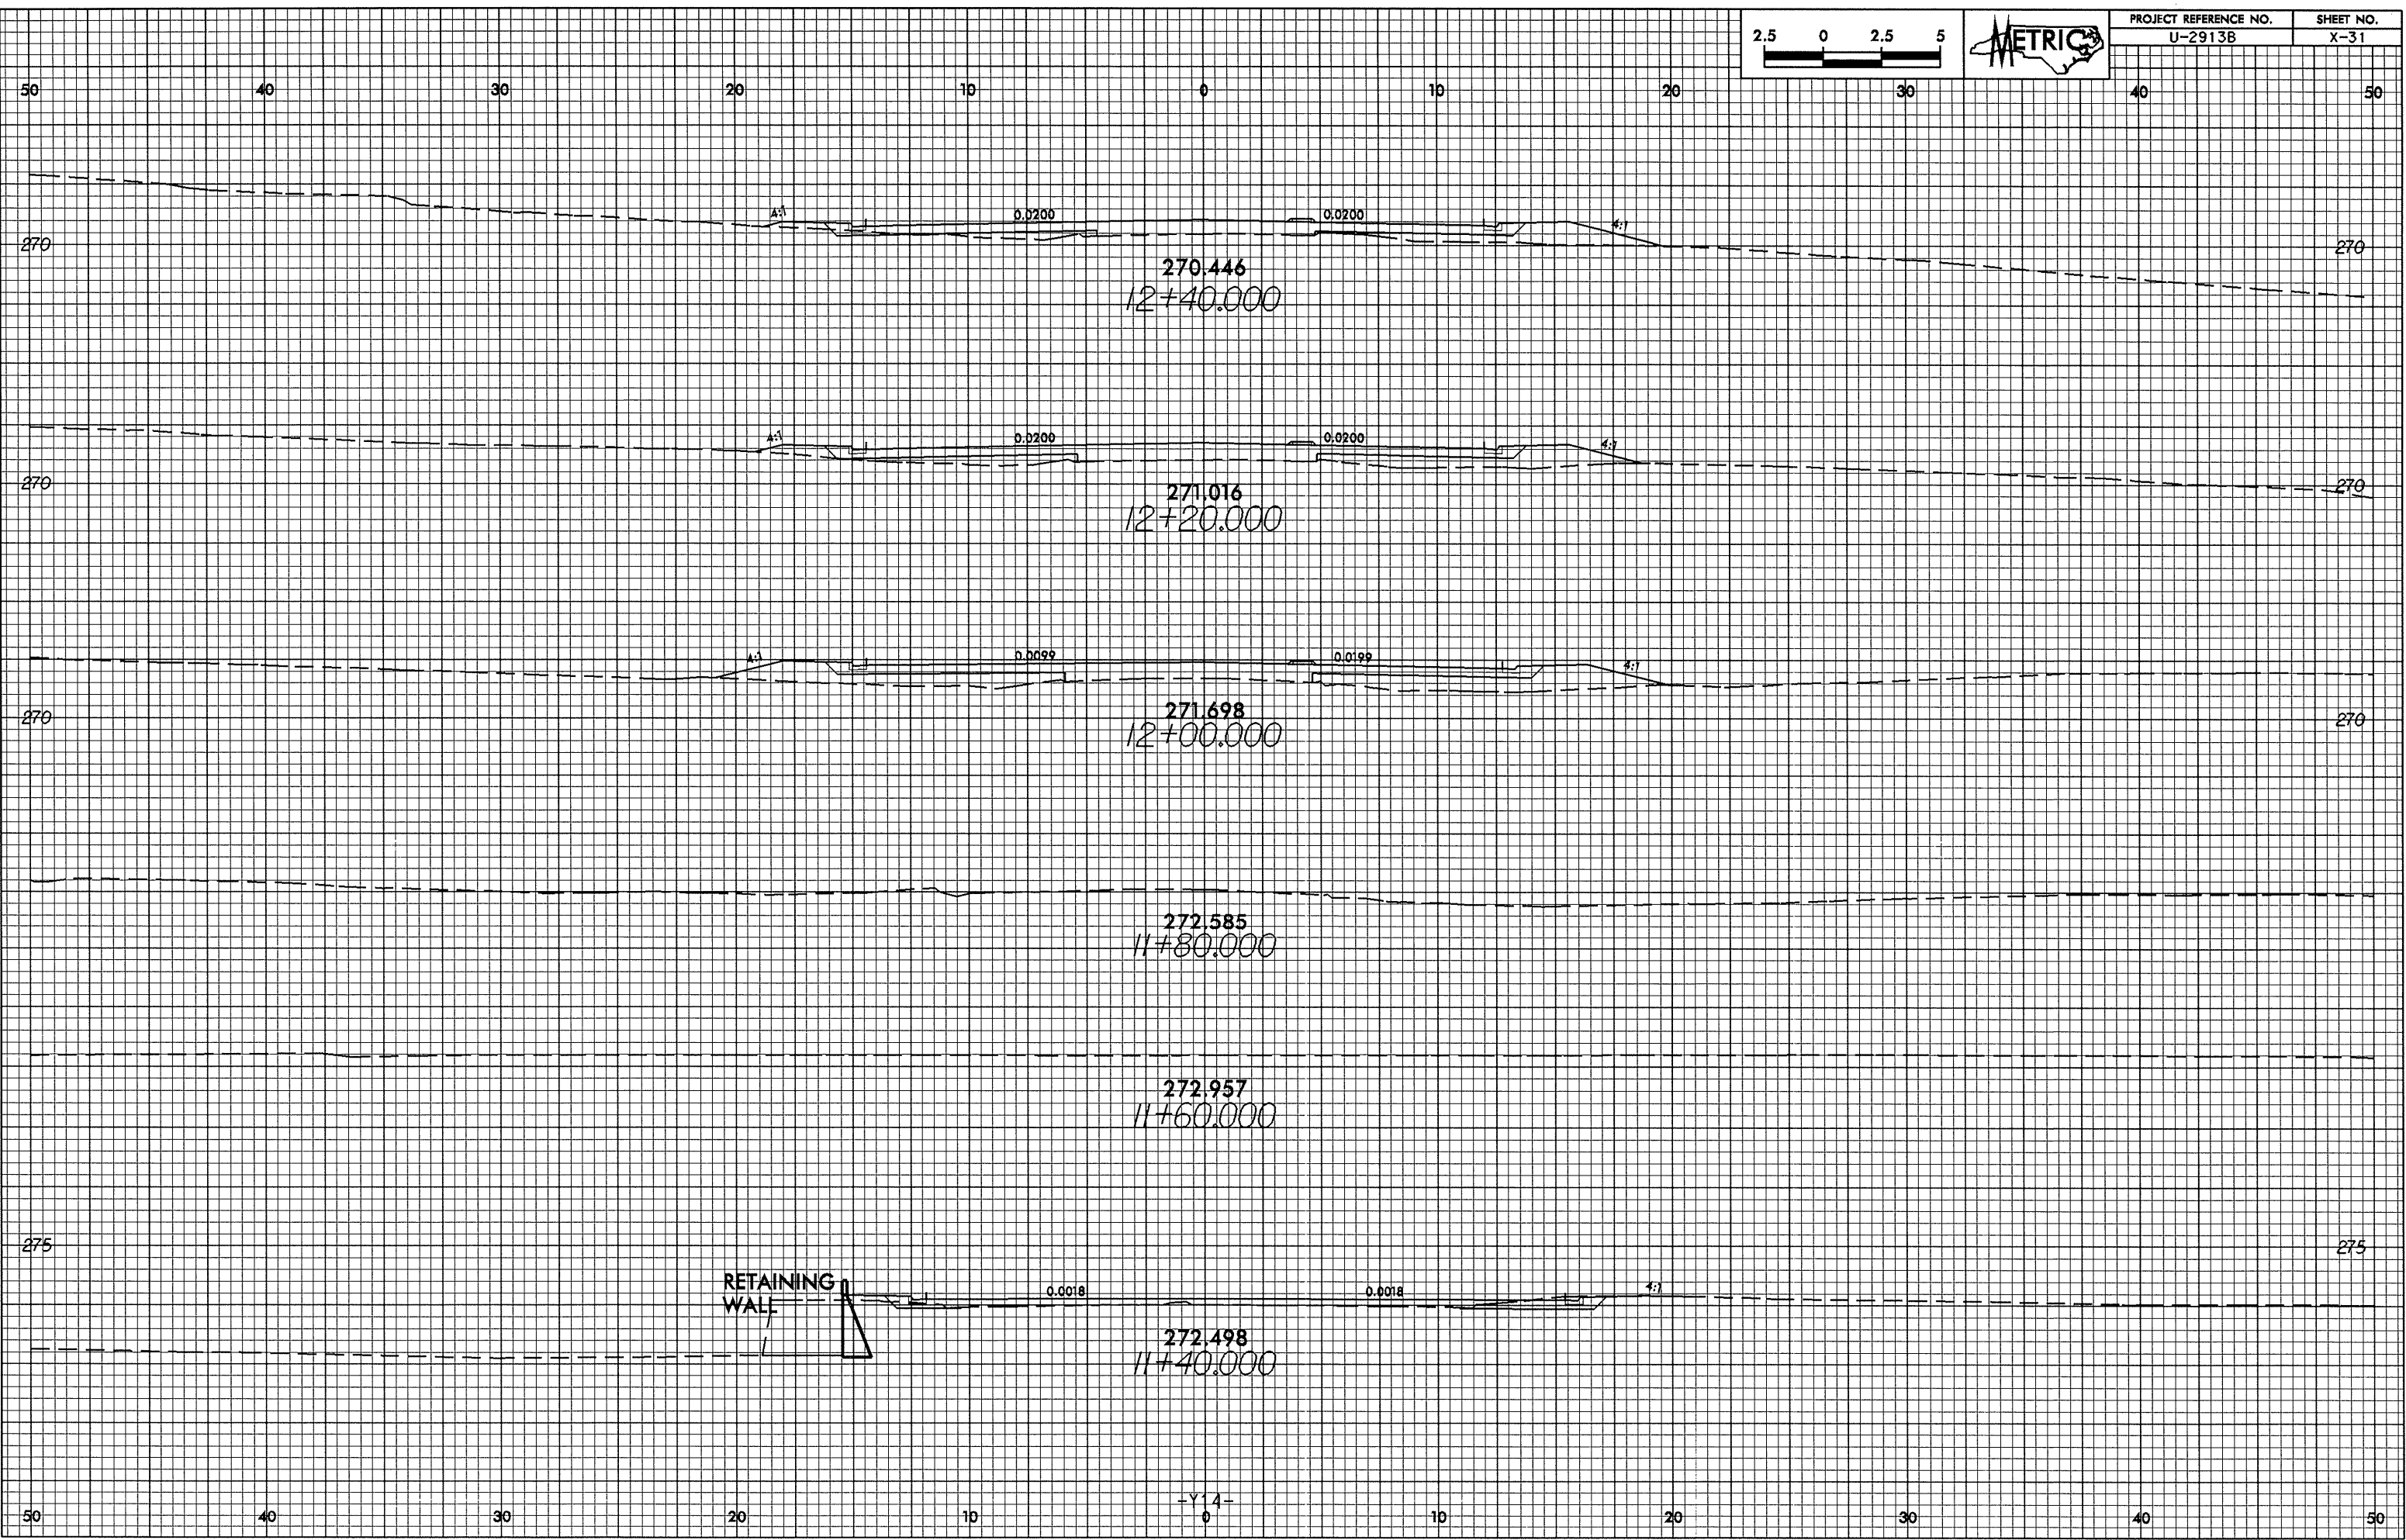

23-SEP-2006 18:28
D:\p\c\at\072723\14.vp1