



0.26/98

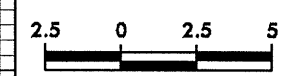

PROJECT REFERENCE NO. U-2913B	SHEET NO. X-29
----------------------------------	-------------------

50 40 30 20 10 0 10 20 30 40 50

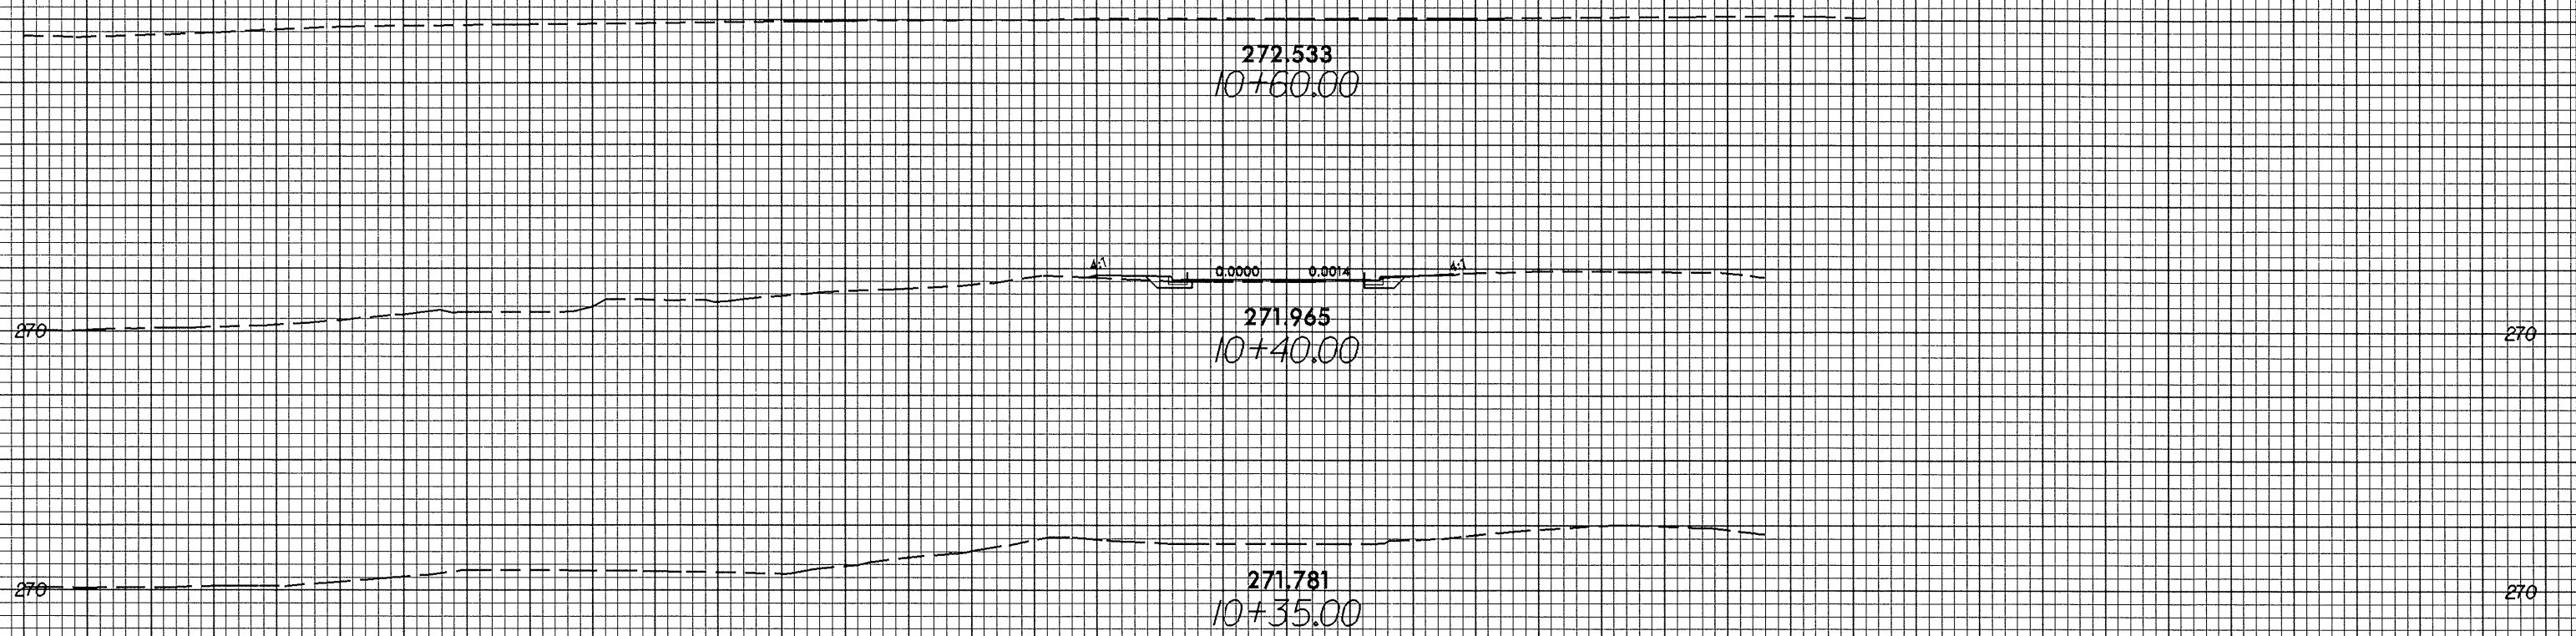

50 40 30 20 10 0 10 20 30 40 50

-Y113A-

22-APR-2004 14:28
D:\gopher AT 100\2913B\129.dwg