



07/24/20
23-SEP-2004 08:12
D:\Gerdner AT RD2125\1-001

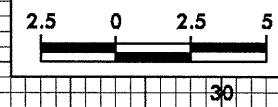

PROJECT REFERENCE NO.	SHEET NO.
U-2913B	X-18

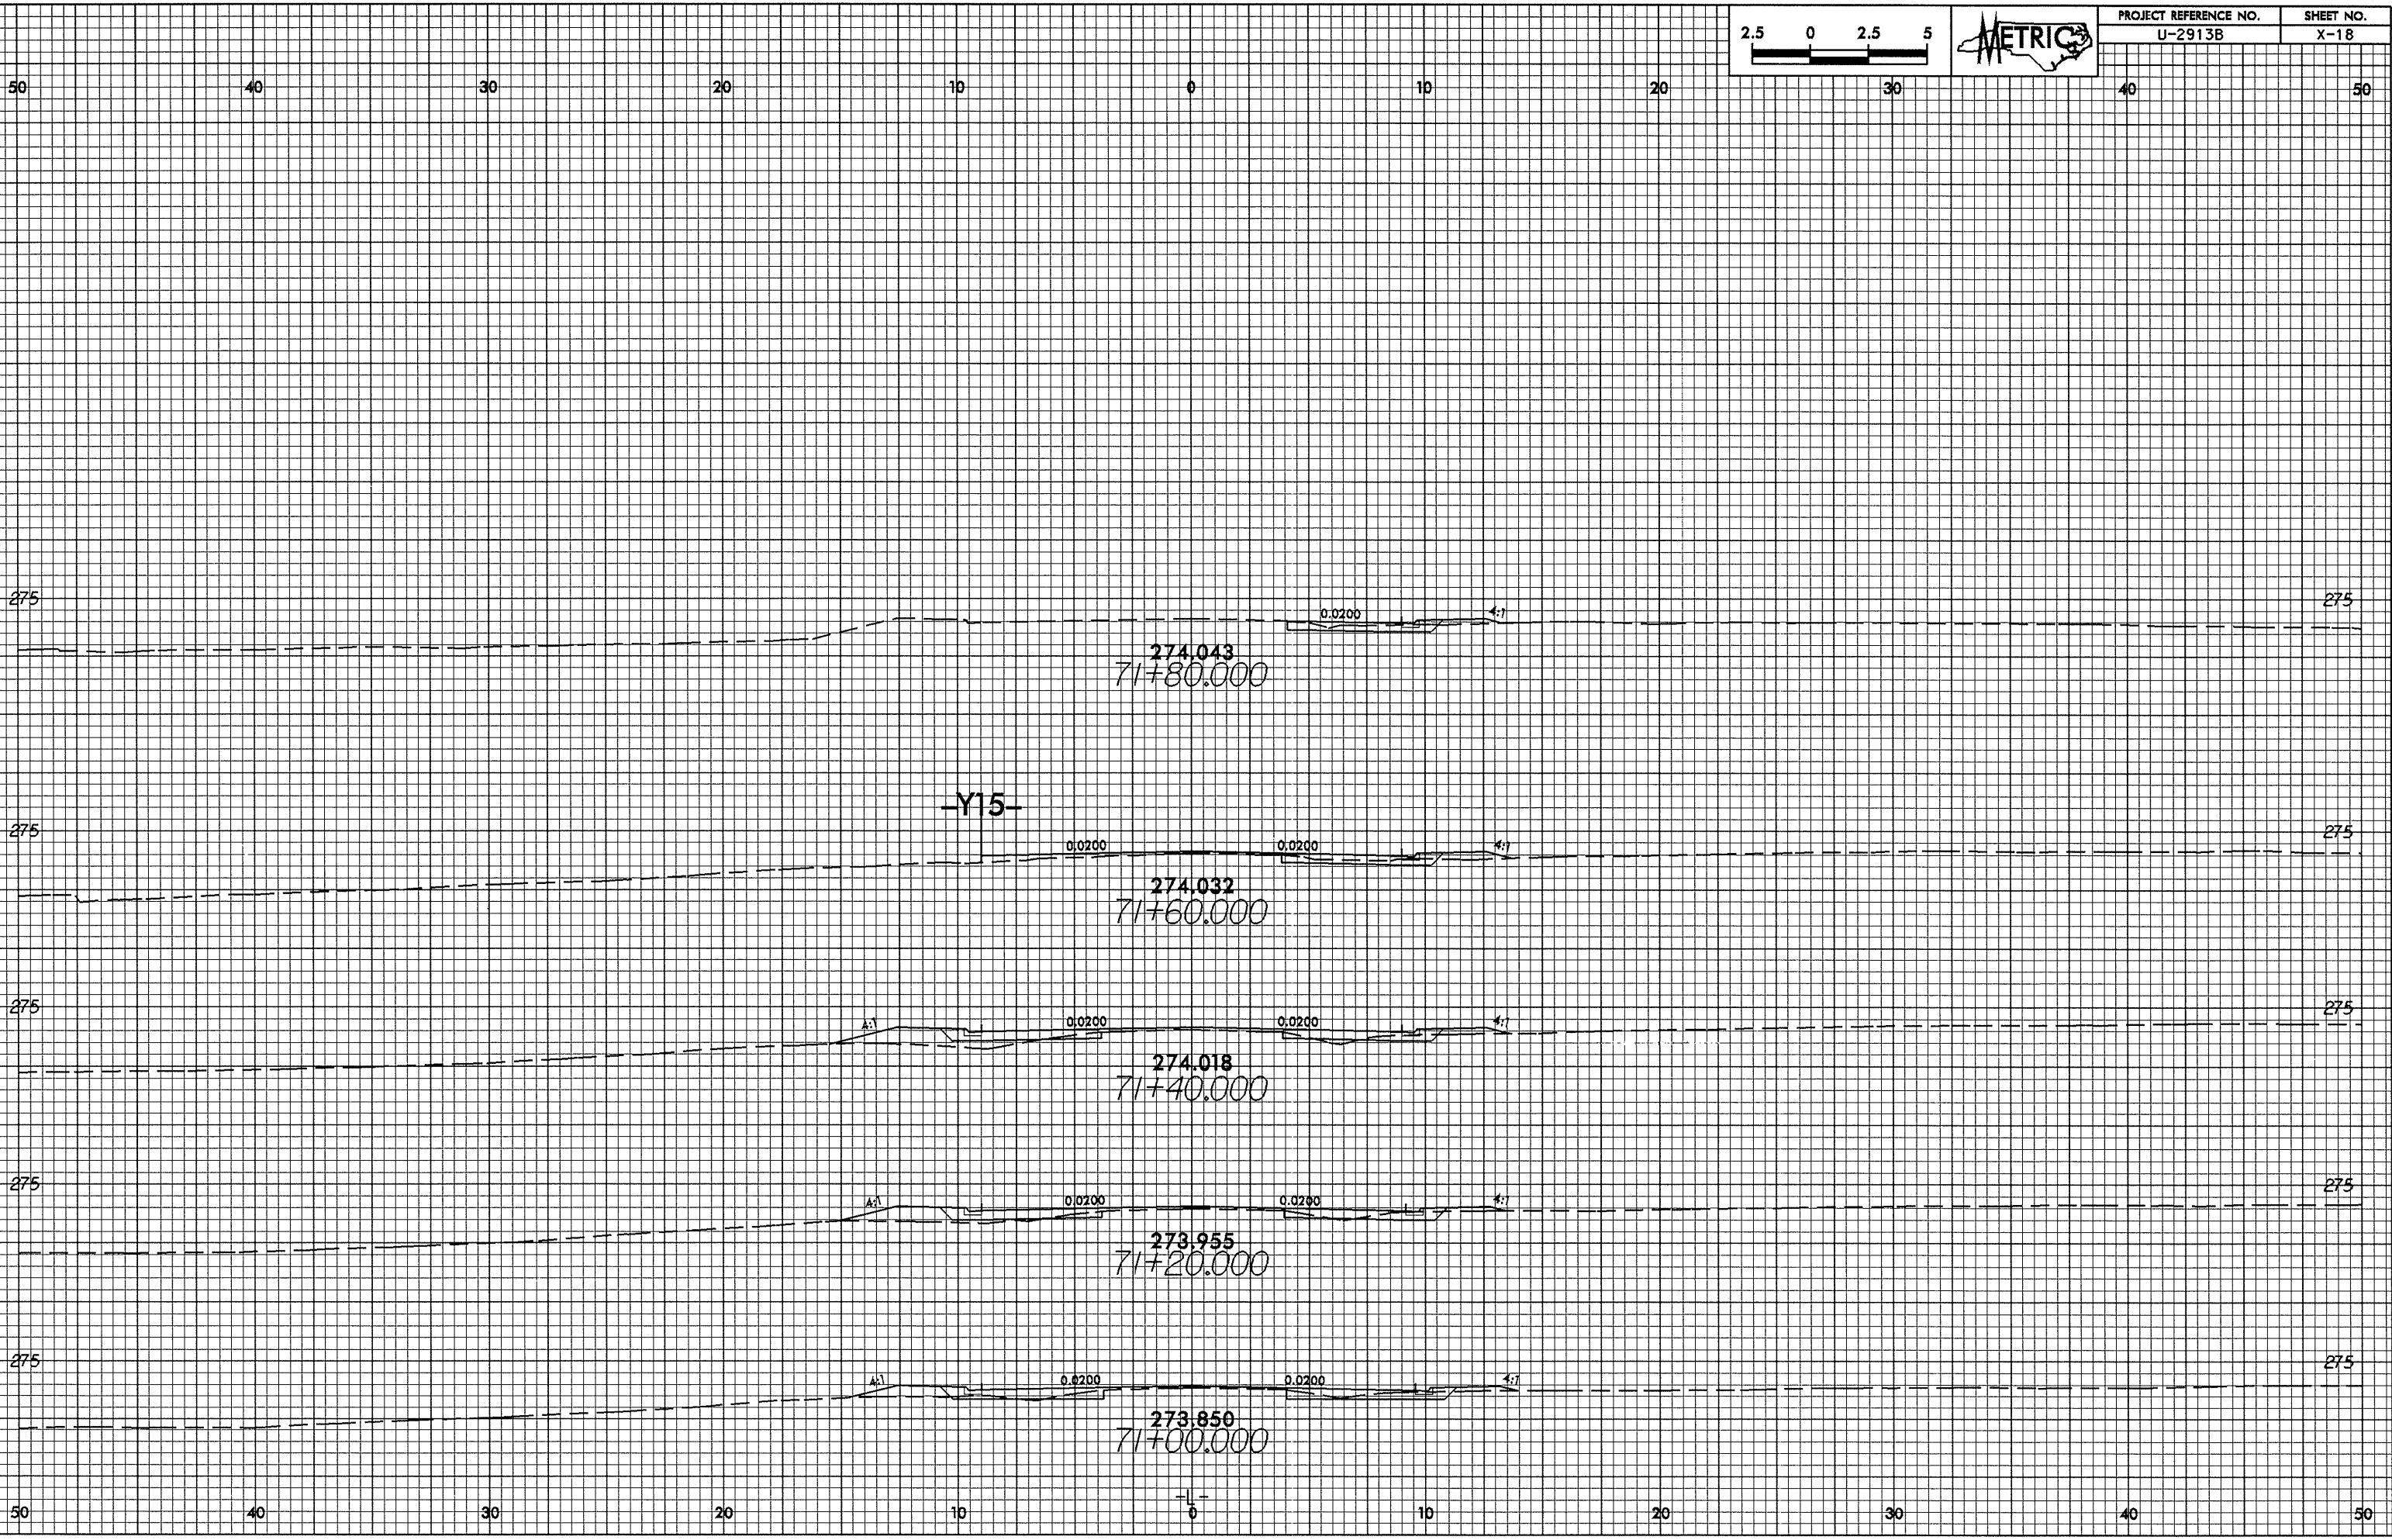

50 40 30 20 10 0 10 20 30 40 50