



0.74/99

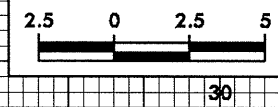

PROJECT REFERENCE NO.	SHEET NO.
U-2913B	X-16

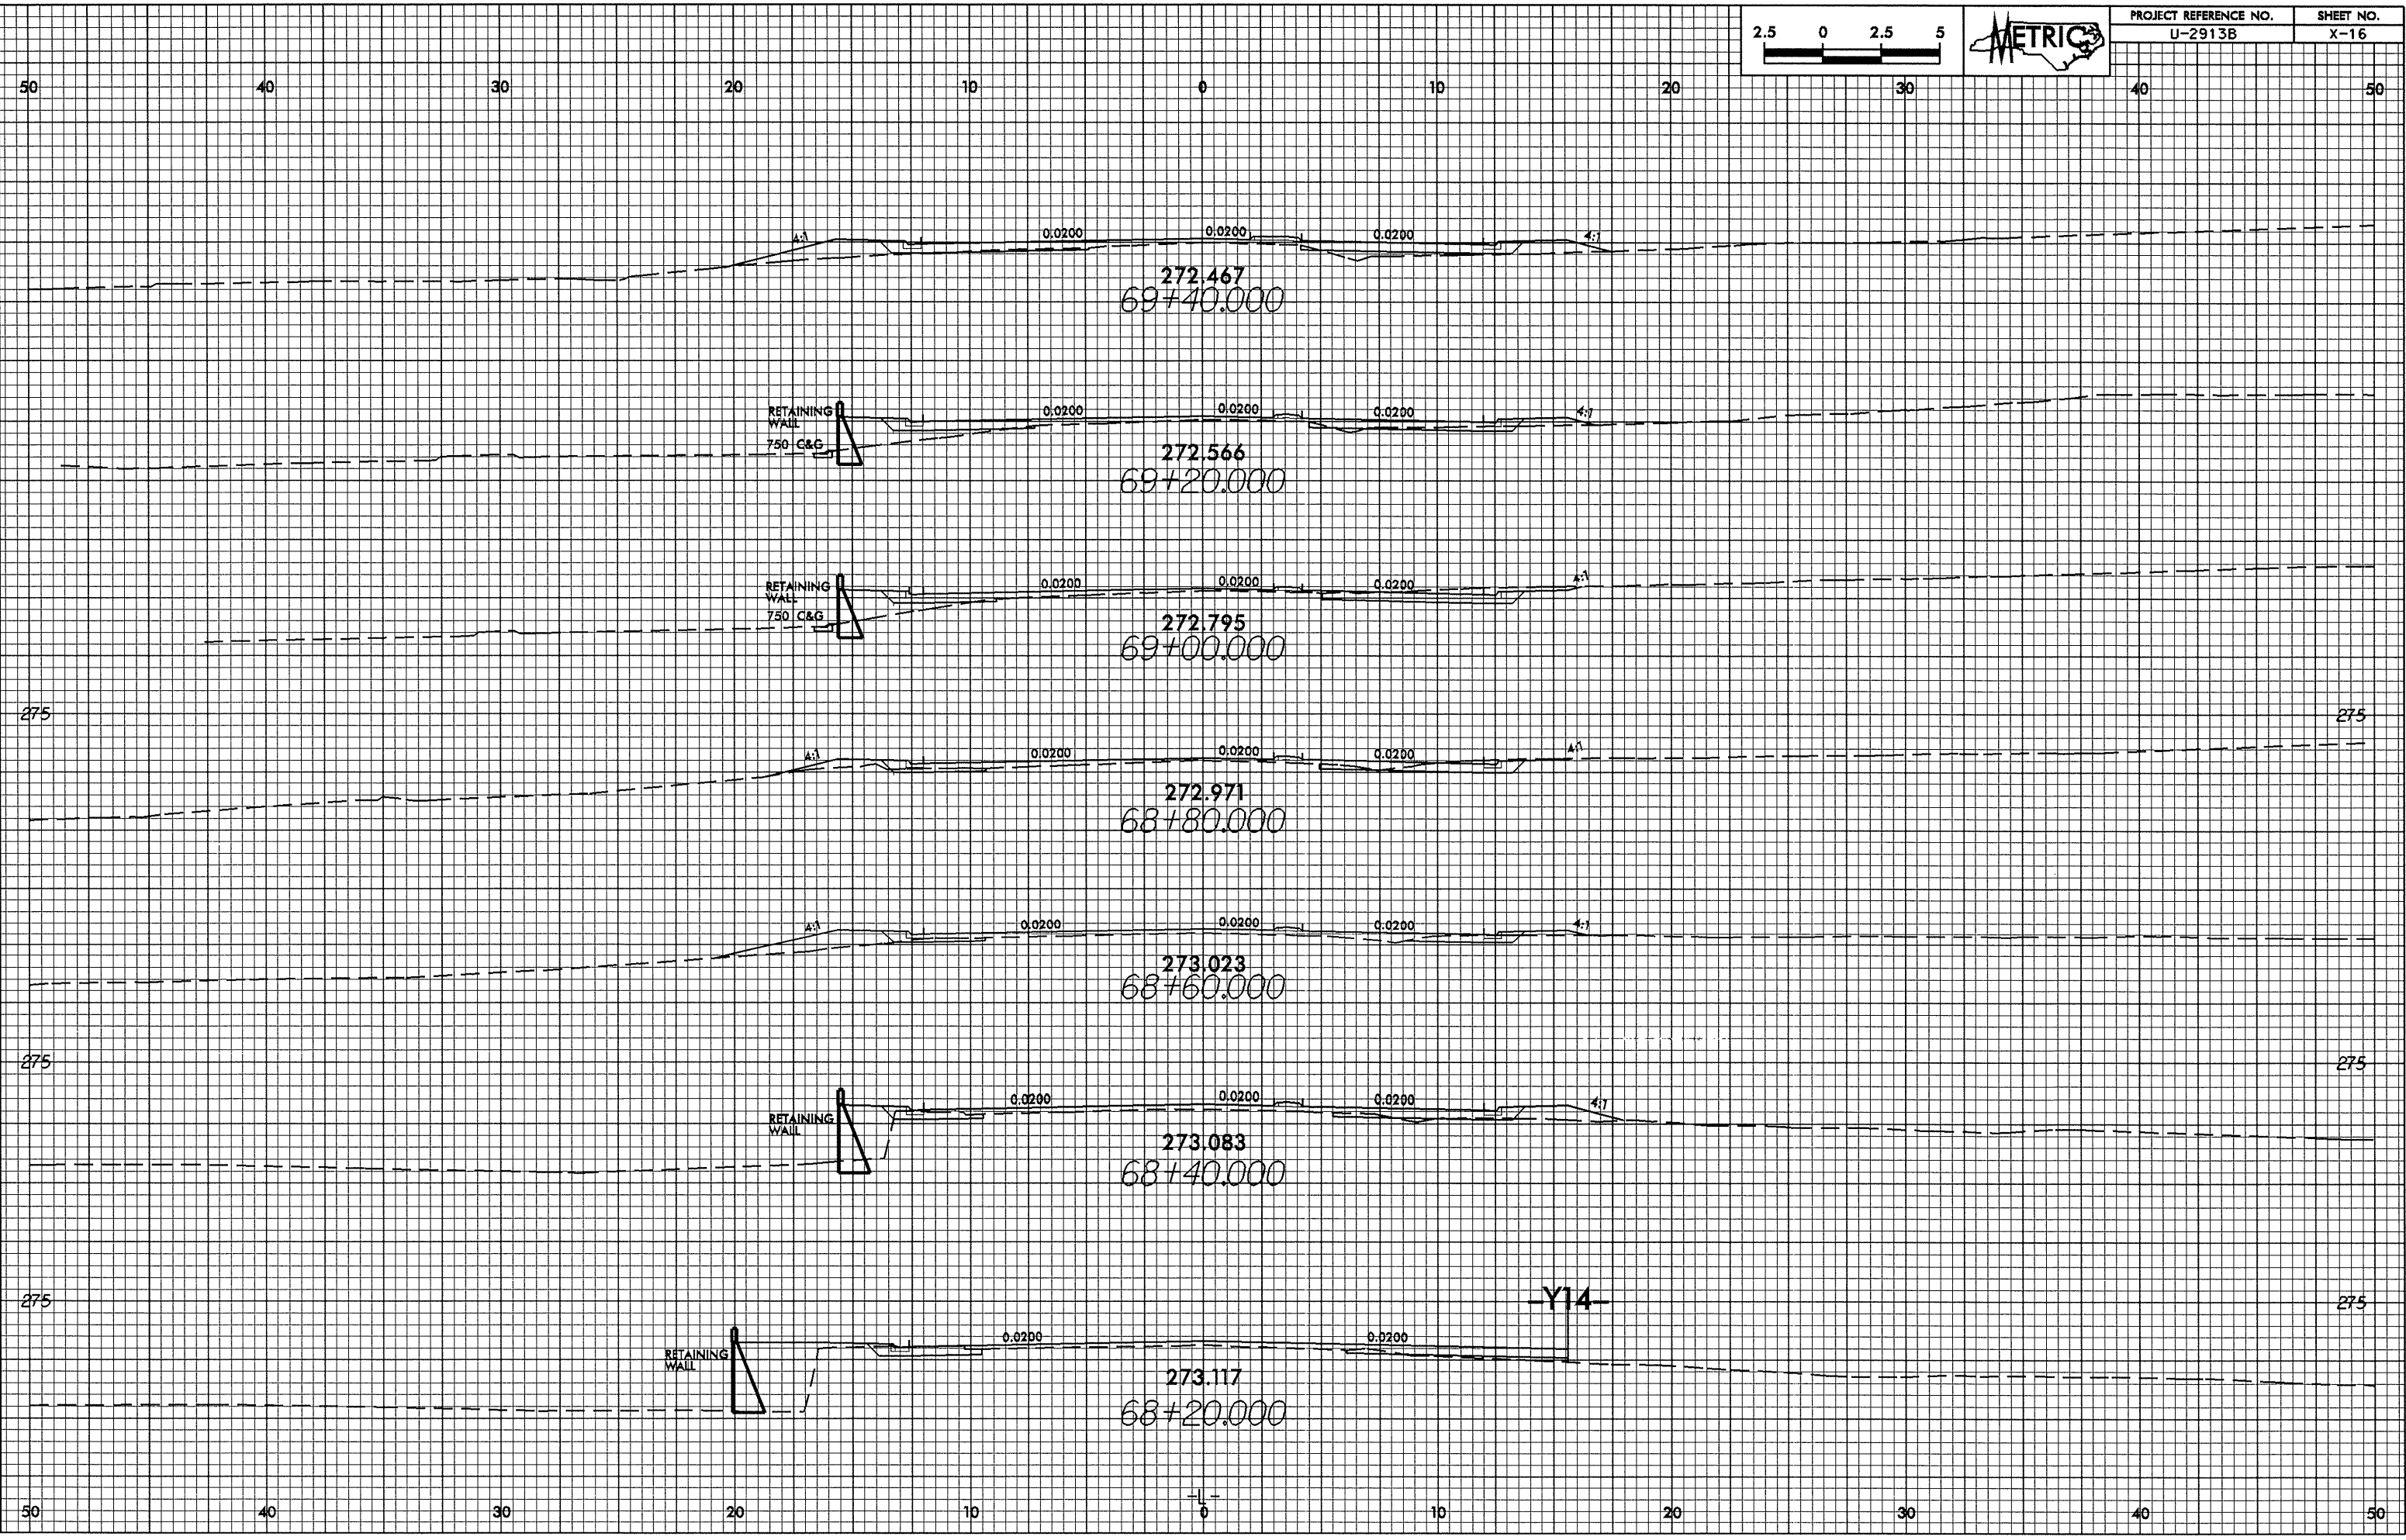

23-SEP-2004 10:11 AM  
D:\p\dwg AT 10212394.dwg