



01/26/20

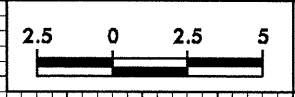

PROJECT REFERENCE NO.	SHEET NO.
U-2913B	X-15

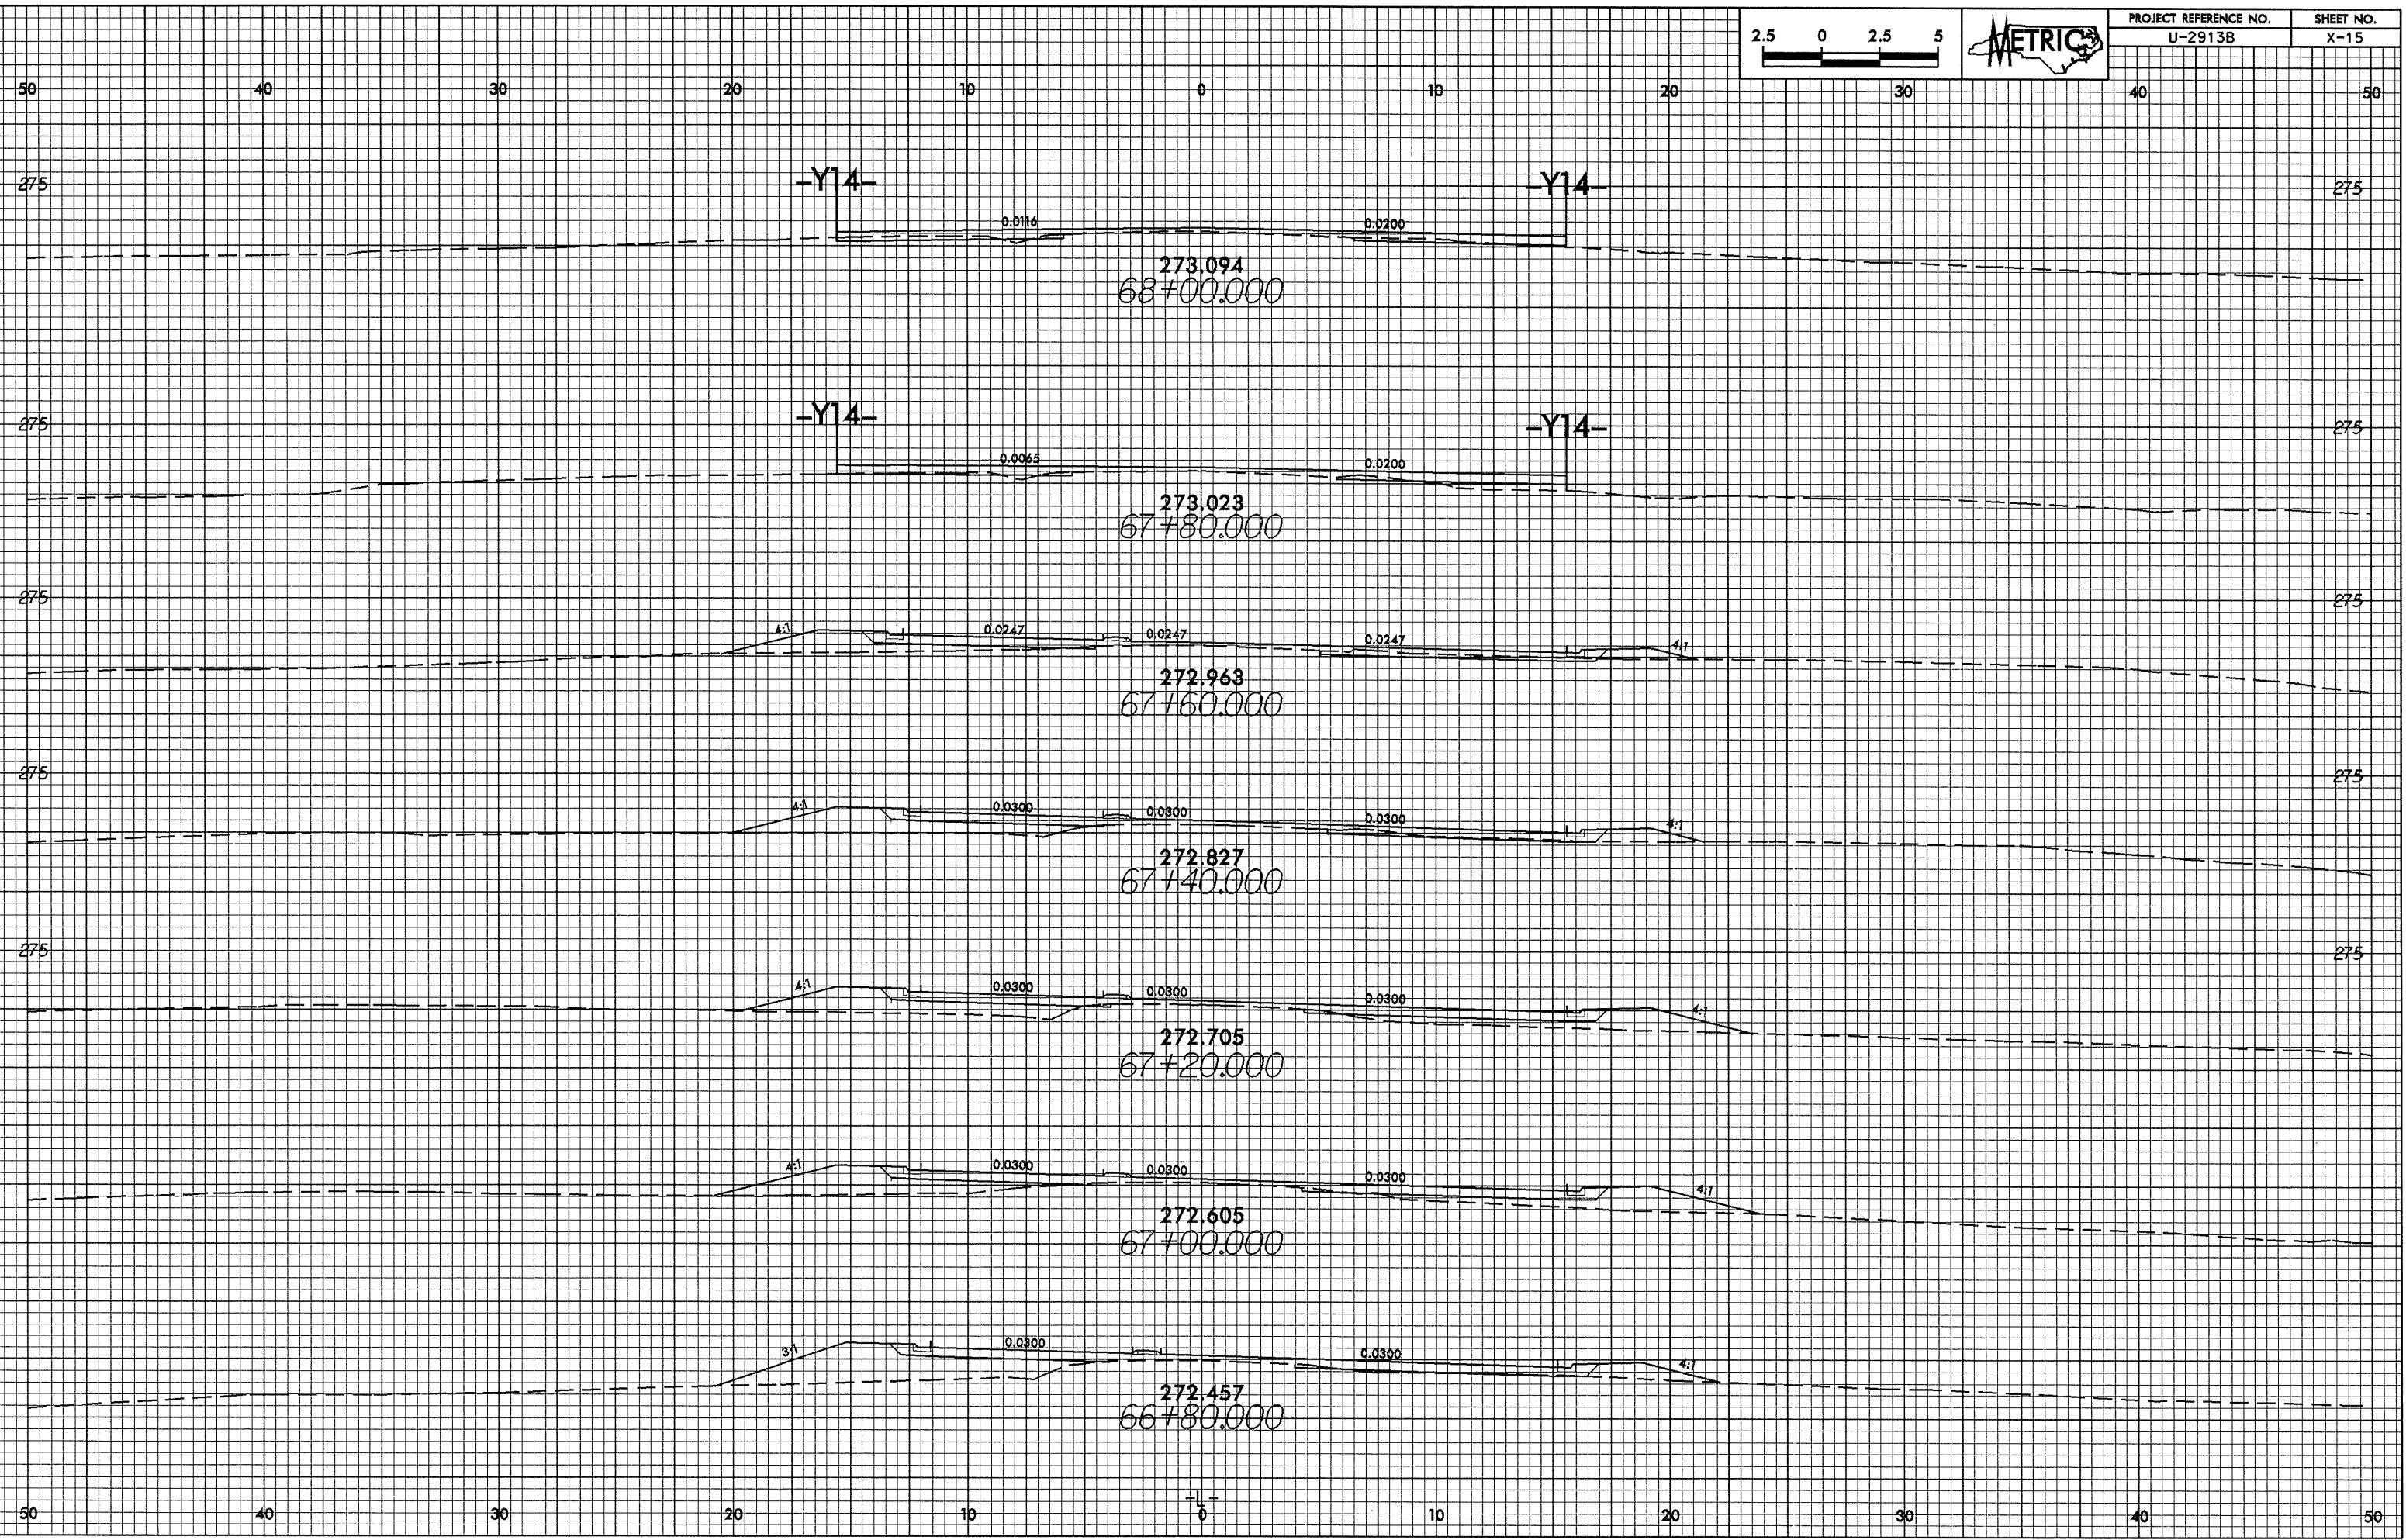

23-SEP-2004 10:11
D:\cadd\user\AT\10212563.dwg