



0.262.93

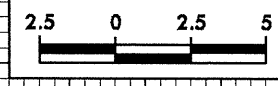

PROJECT REFERENCE NO.	SHEET NO.
U-2913B	X-11

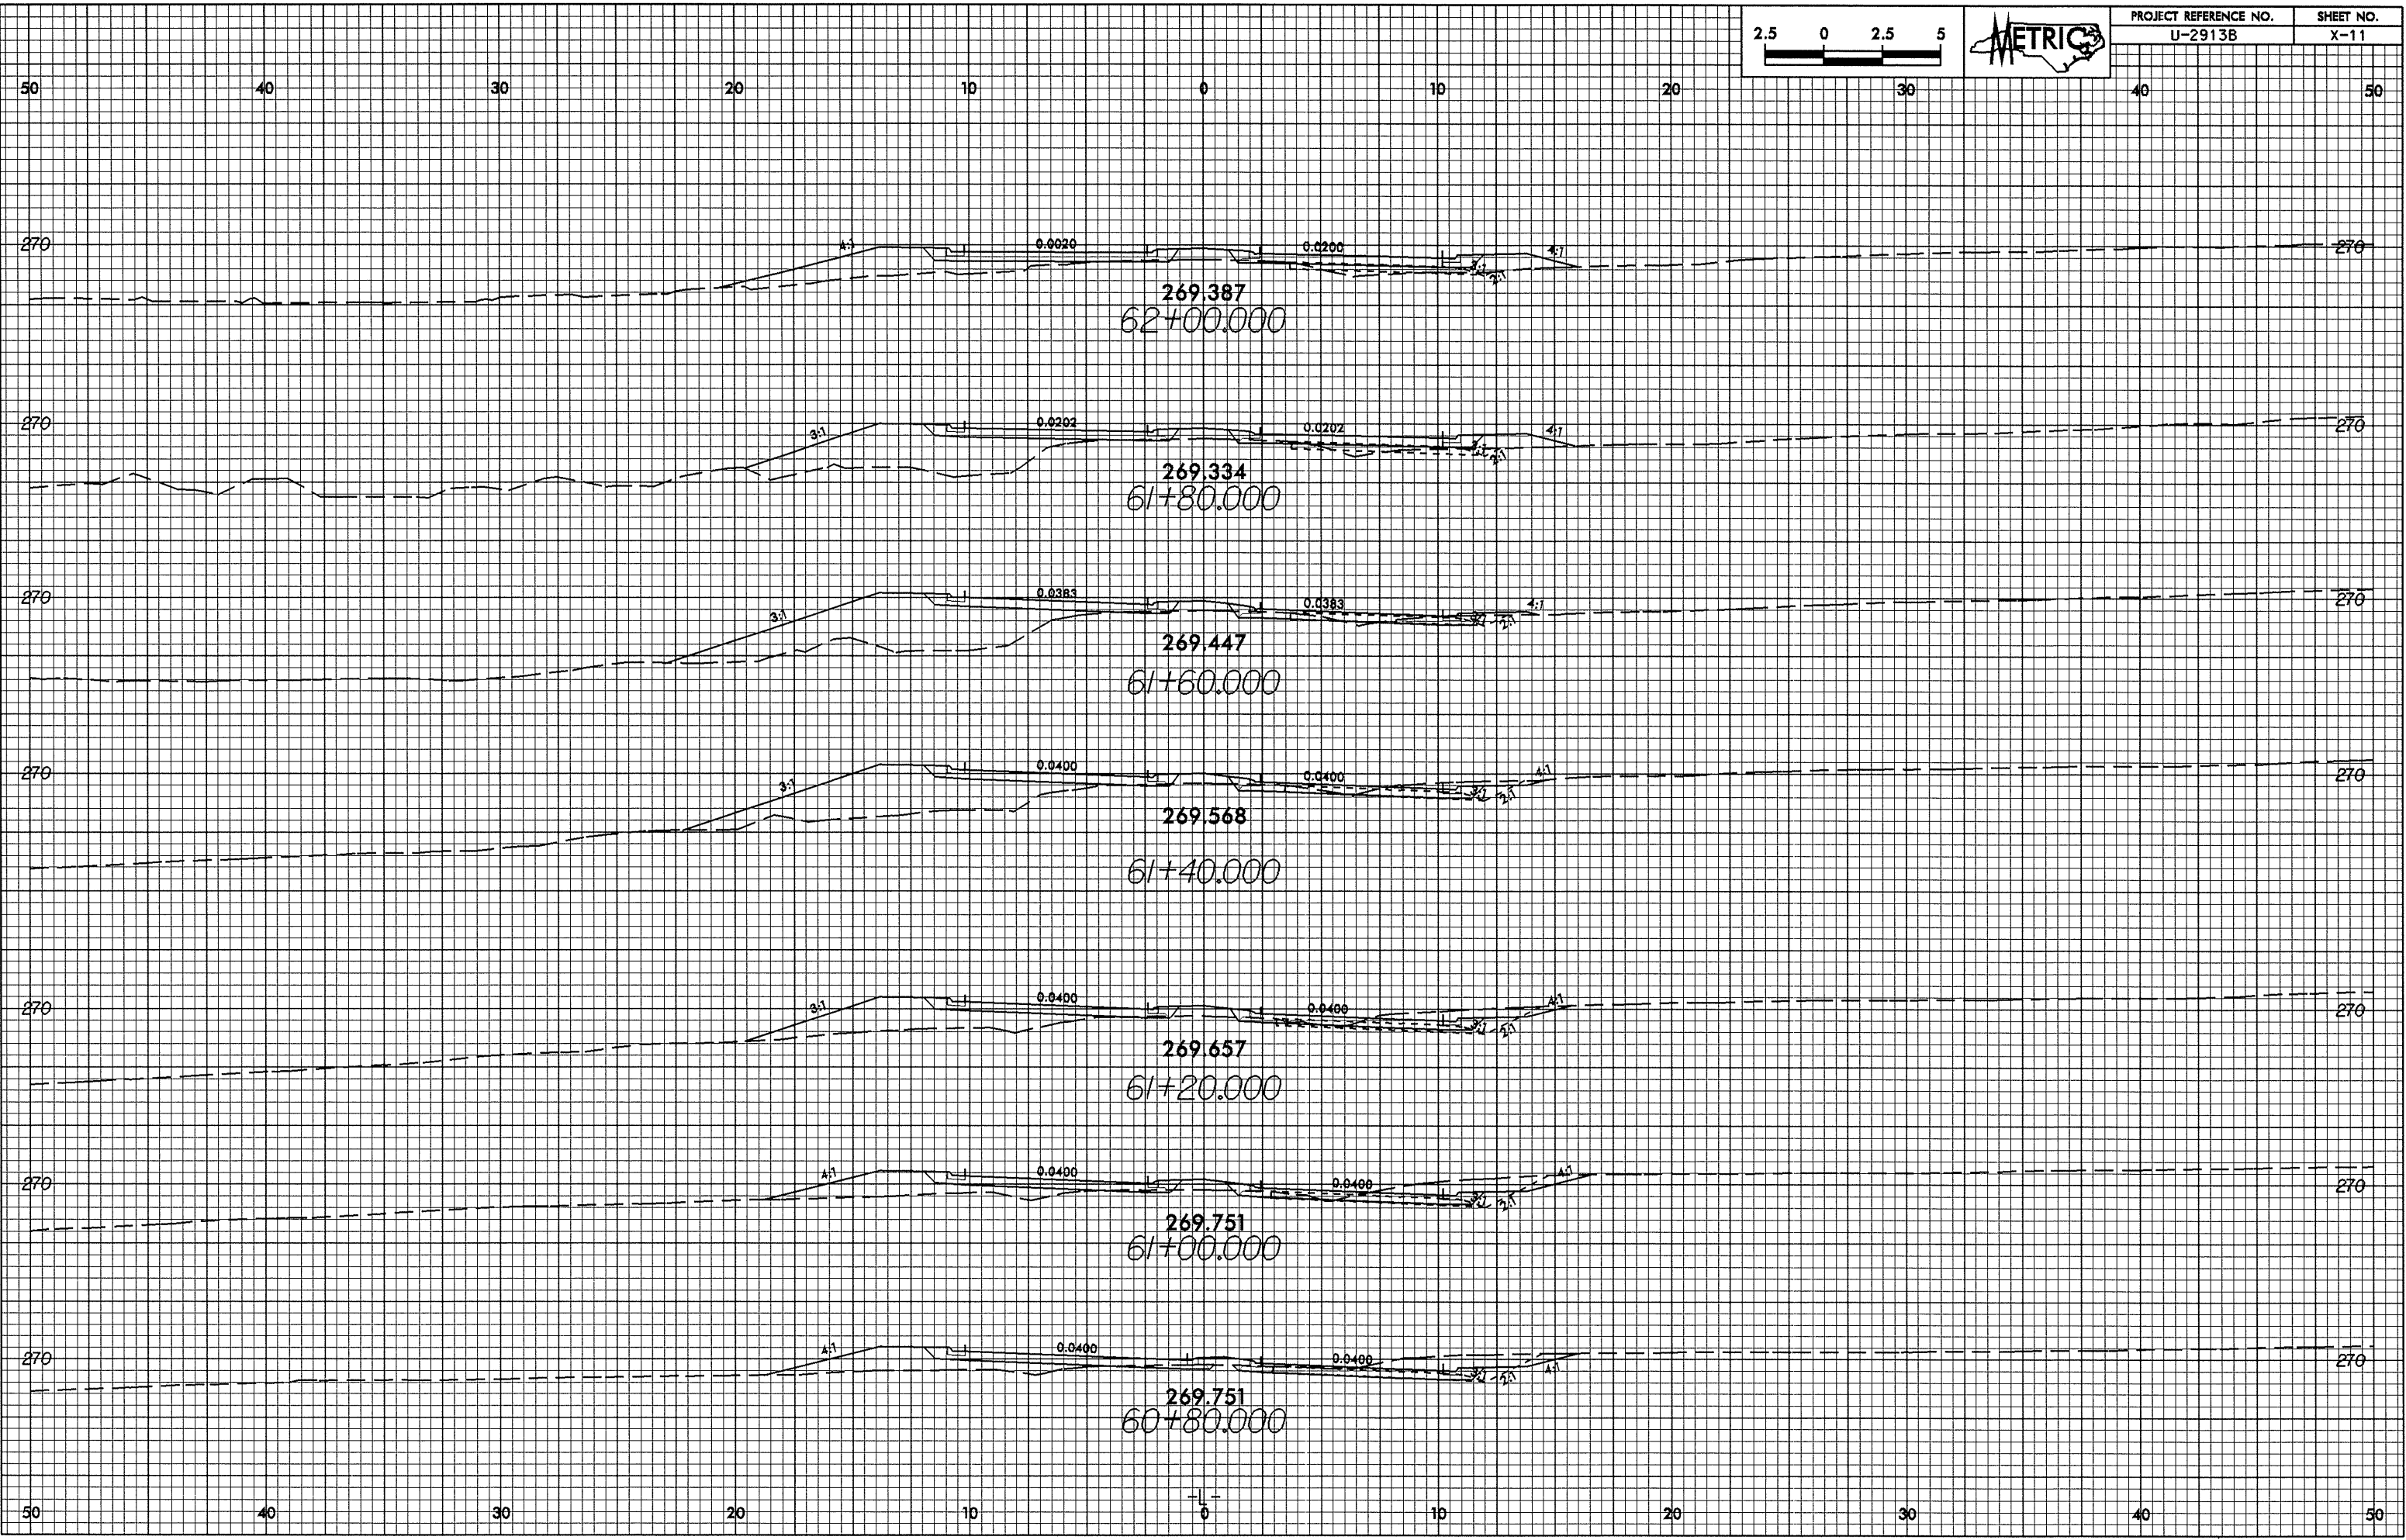

23-SEP-2004 10:00  
D:\Gis\Draw AT 102125931.dwg