


PROJECT REFERENCE NO.	SHEET NO.
U-2913B	X-10

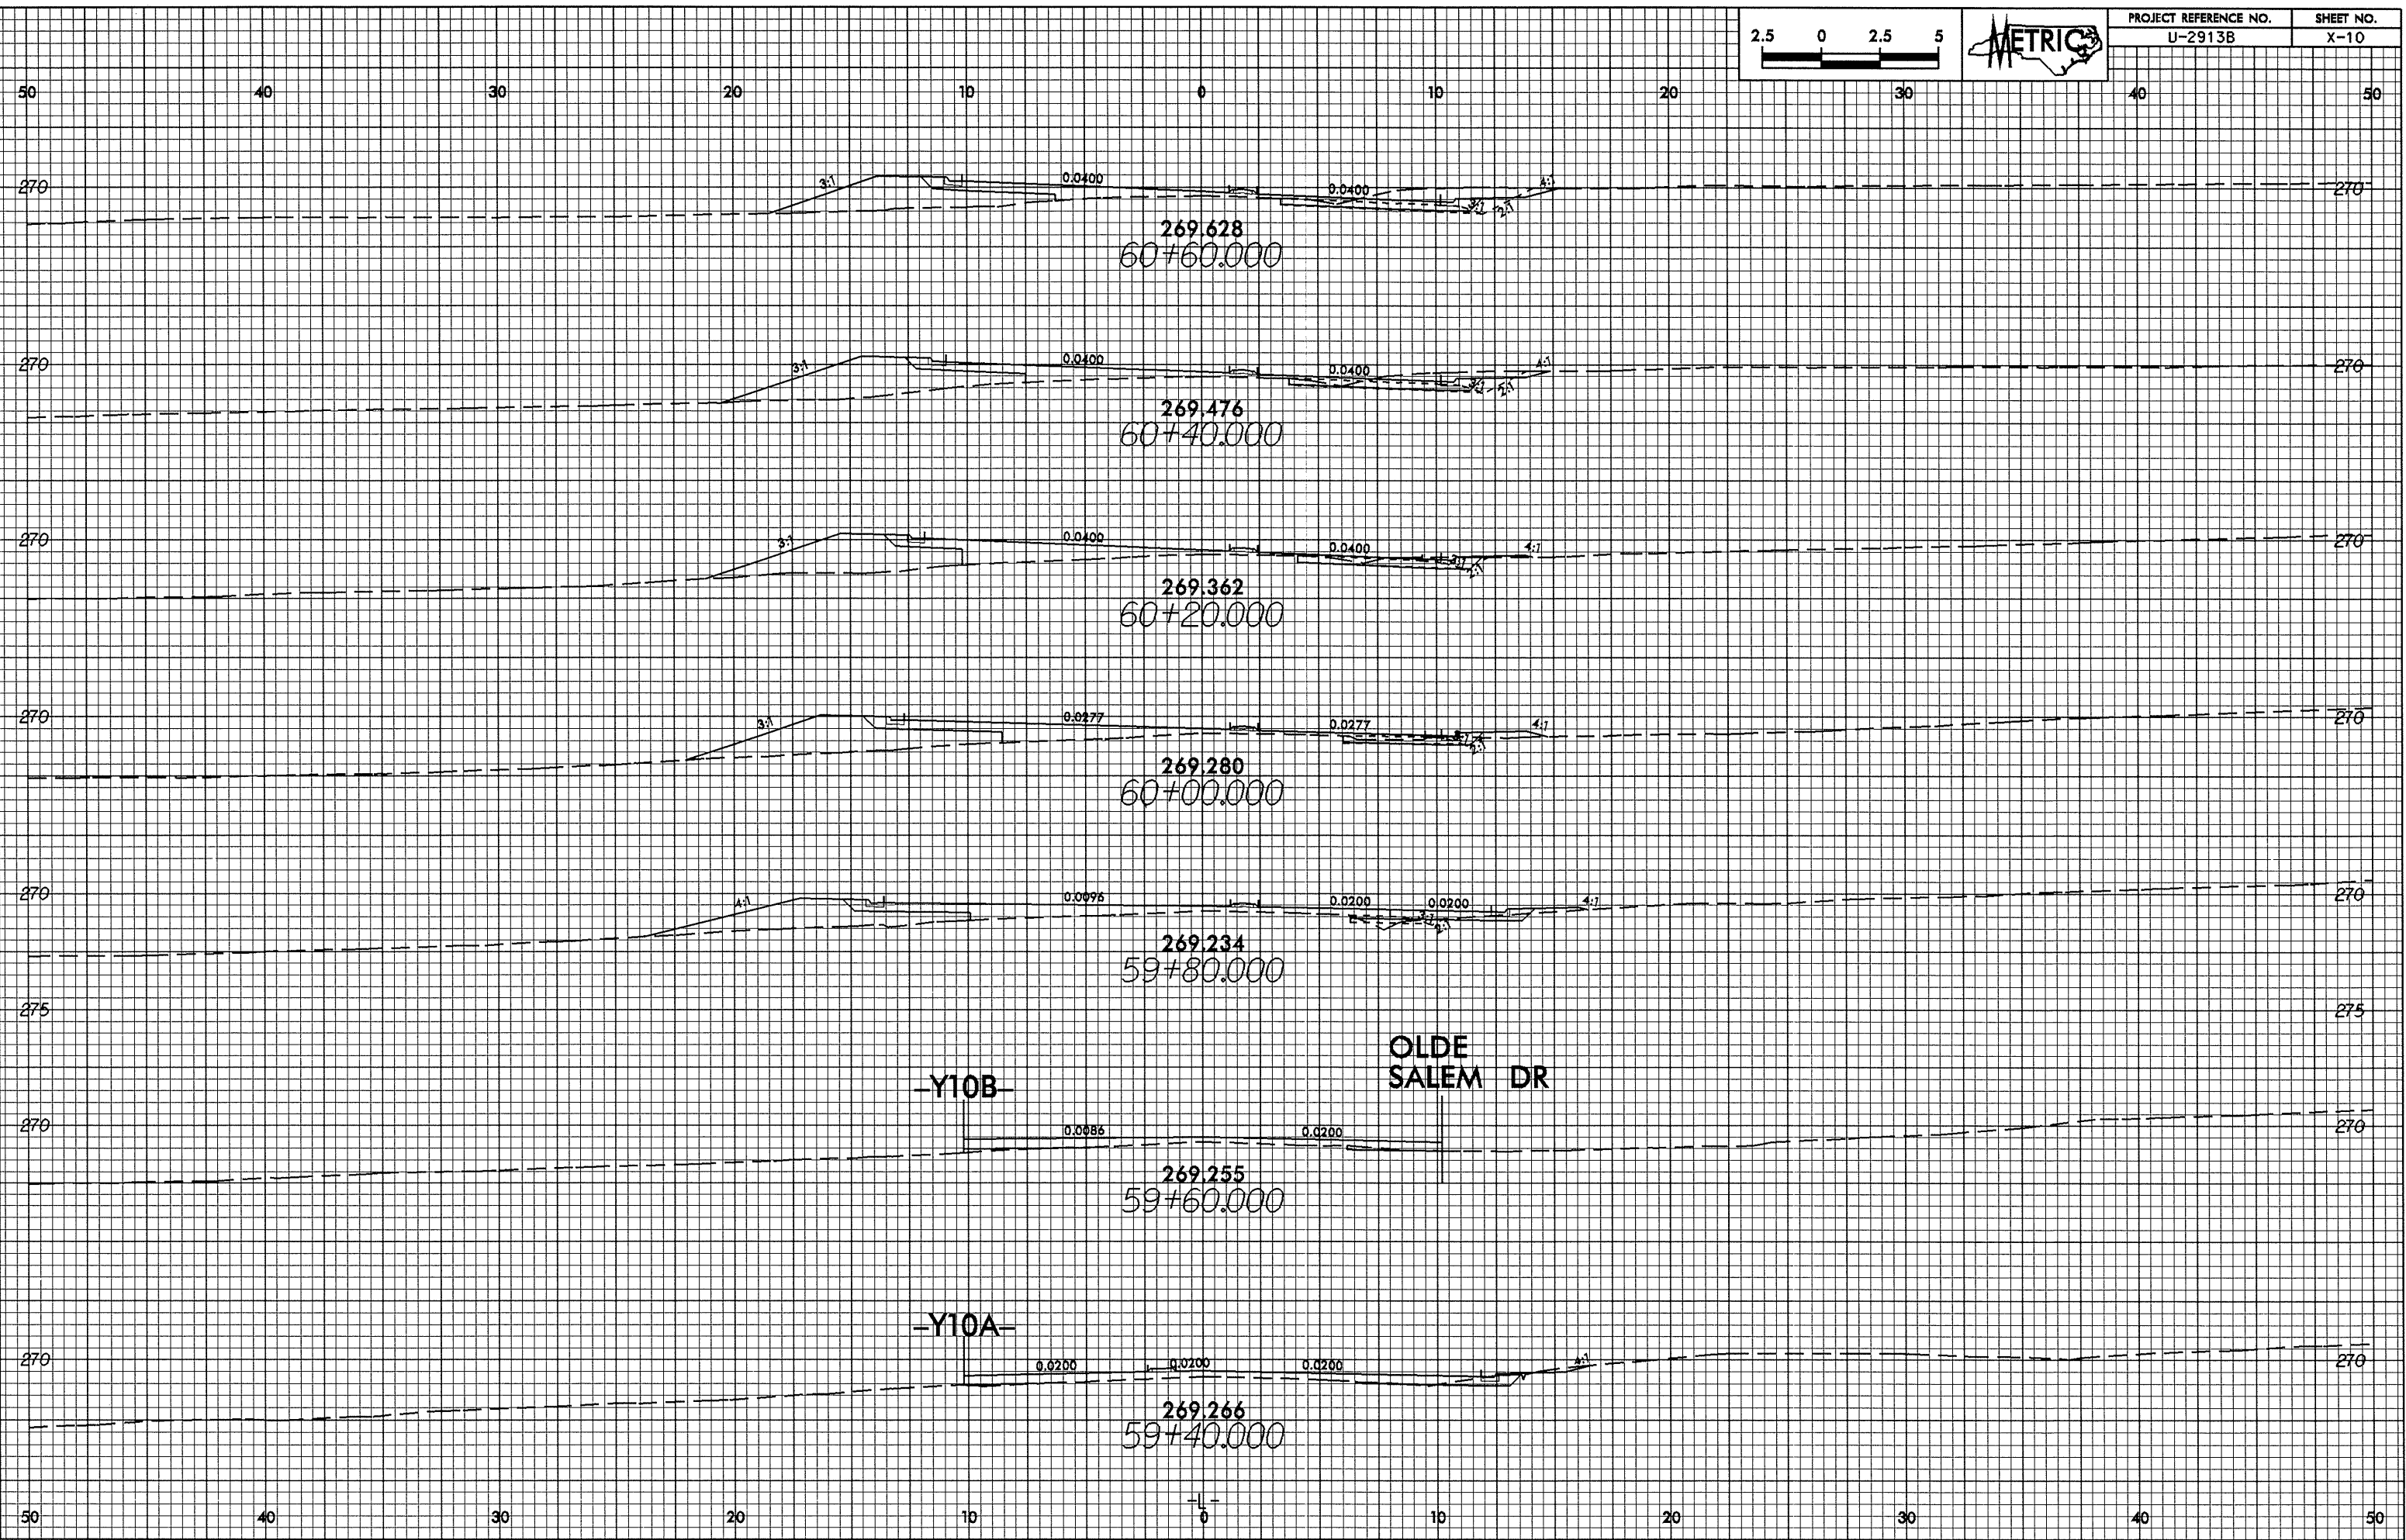

269.628  
60+60.000

269.476  
60+40.000

269.362  
60+20.000

269.280  
60+00.000

269.234  
59+80.000

269.255  
59+60.000

269.266  
59+40.000

OLDE  
SALEM DR

-Y10B-

-Y10A-

23-SEP-2004 10:00  
D:\Order at 10/2/04\101