



07/26/98

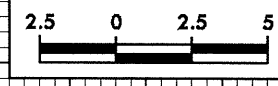

PROJECT REFERENCE NO.	SHEET NO.
U-2913B	X-8

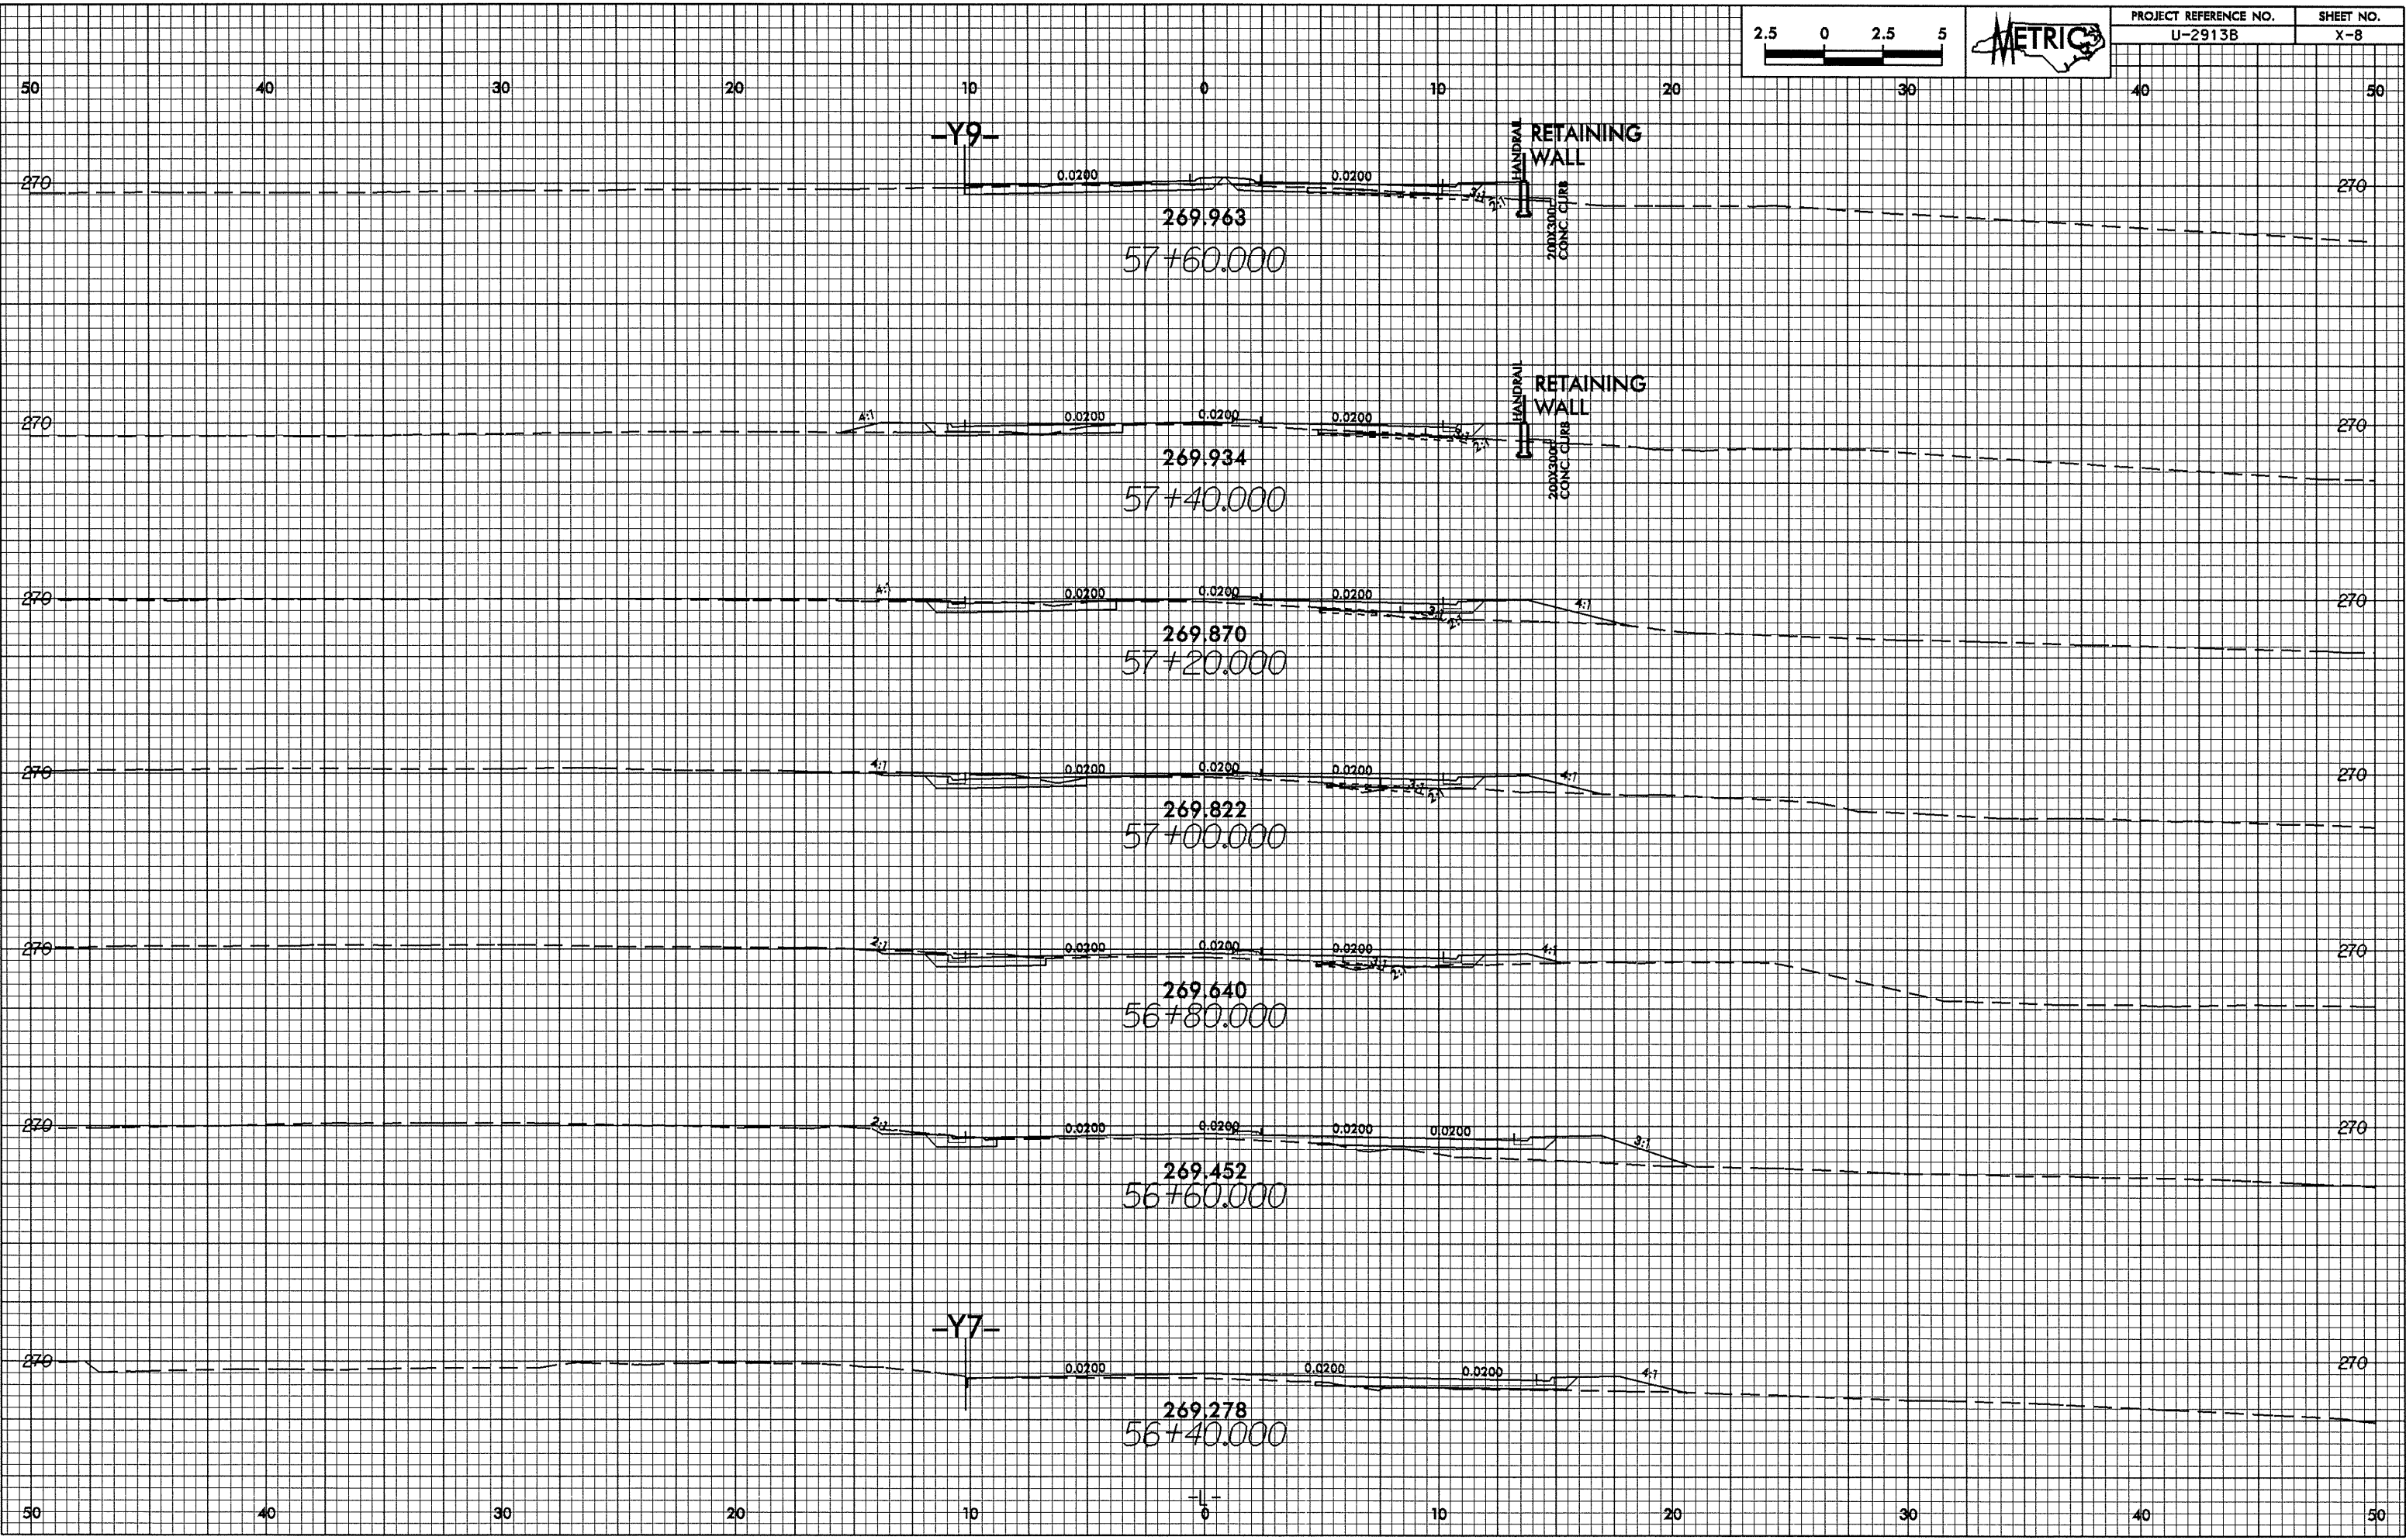

23-SEP-2004 10:07 AM
D:\Gis\Draw AT RD2913B.dwg