


0/26/03

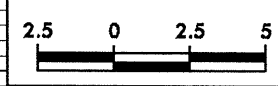

PROJECT REFERENCE NO.	SHEET NO.
U-2913B	X-6

50 40 30 20 10 0 10 20 40 50

270 270

SPECIAL  
SHOULDER

0.0297

0.0297

267.636  
54+80.000

4:1

0.0400

0.0400

4:1

267.445  
54+60.000

4:1

0.0400

0.0400

4:1

267.256  
54+40.000

4:1

0.0400

0.0400

4:1

267.078  
54+20.000

4:1

0.0400

0.0400

4:1

266.913  
54+00.000

265 265

270 270

DRIVEWAY

0.0400

0.0400

4:1

266.776  
53+80.000

265 265

4:1

0.0240

0.0240

4:1

266.630  
53+60.000

265 265

50 40 30 20 10 0 10 20 30 40 50

23-SEP-2004 10:07  
D:\cadd\2004\11\1102125.dwg