


NOTE: FOR LOCATION OF WORKPOINTS WITH RESPECT TO C-L, SEE SHEET 1 OF 3.

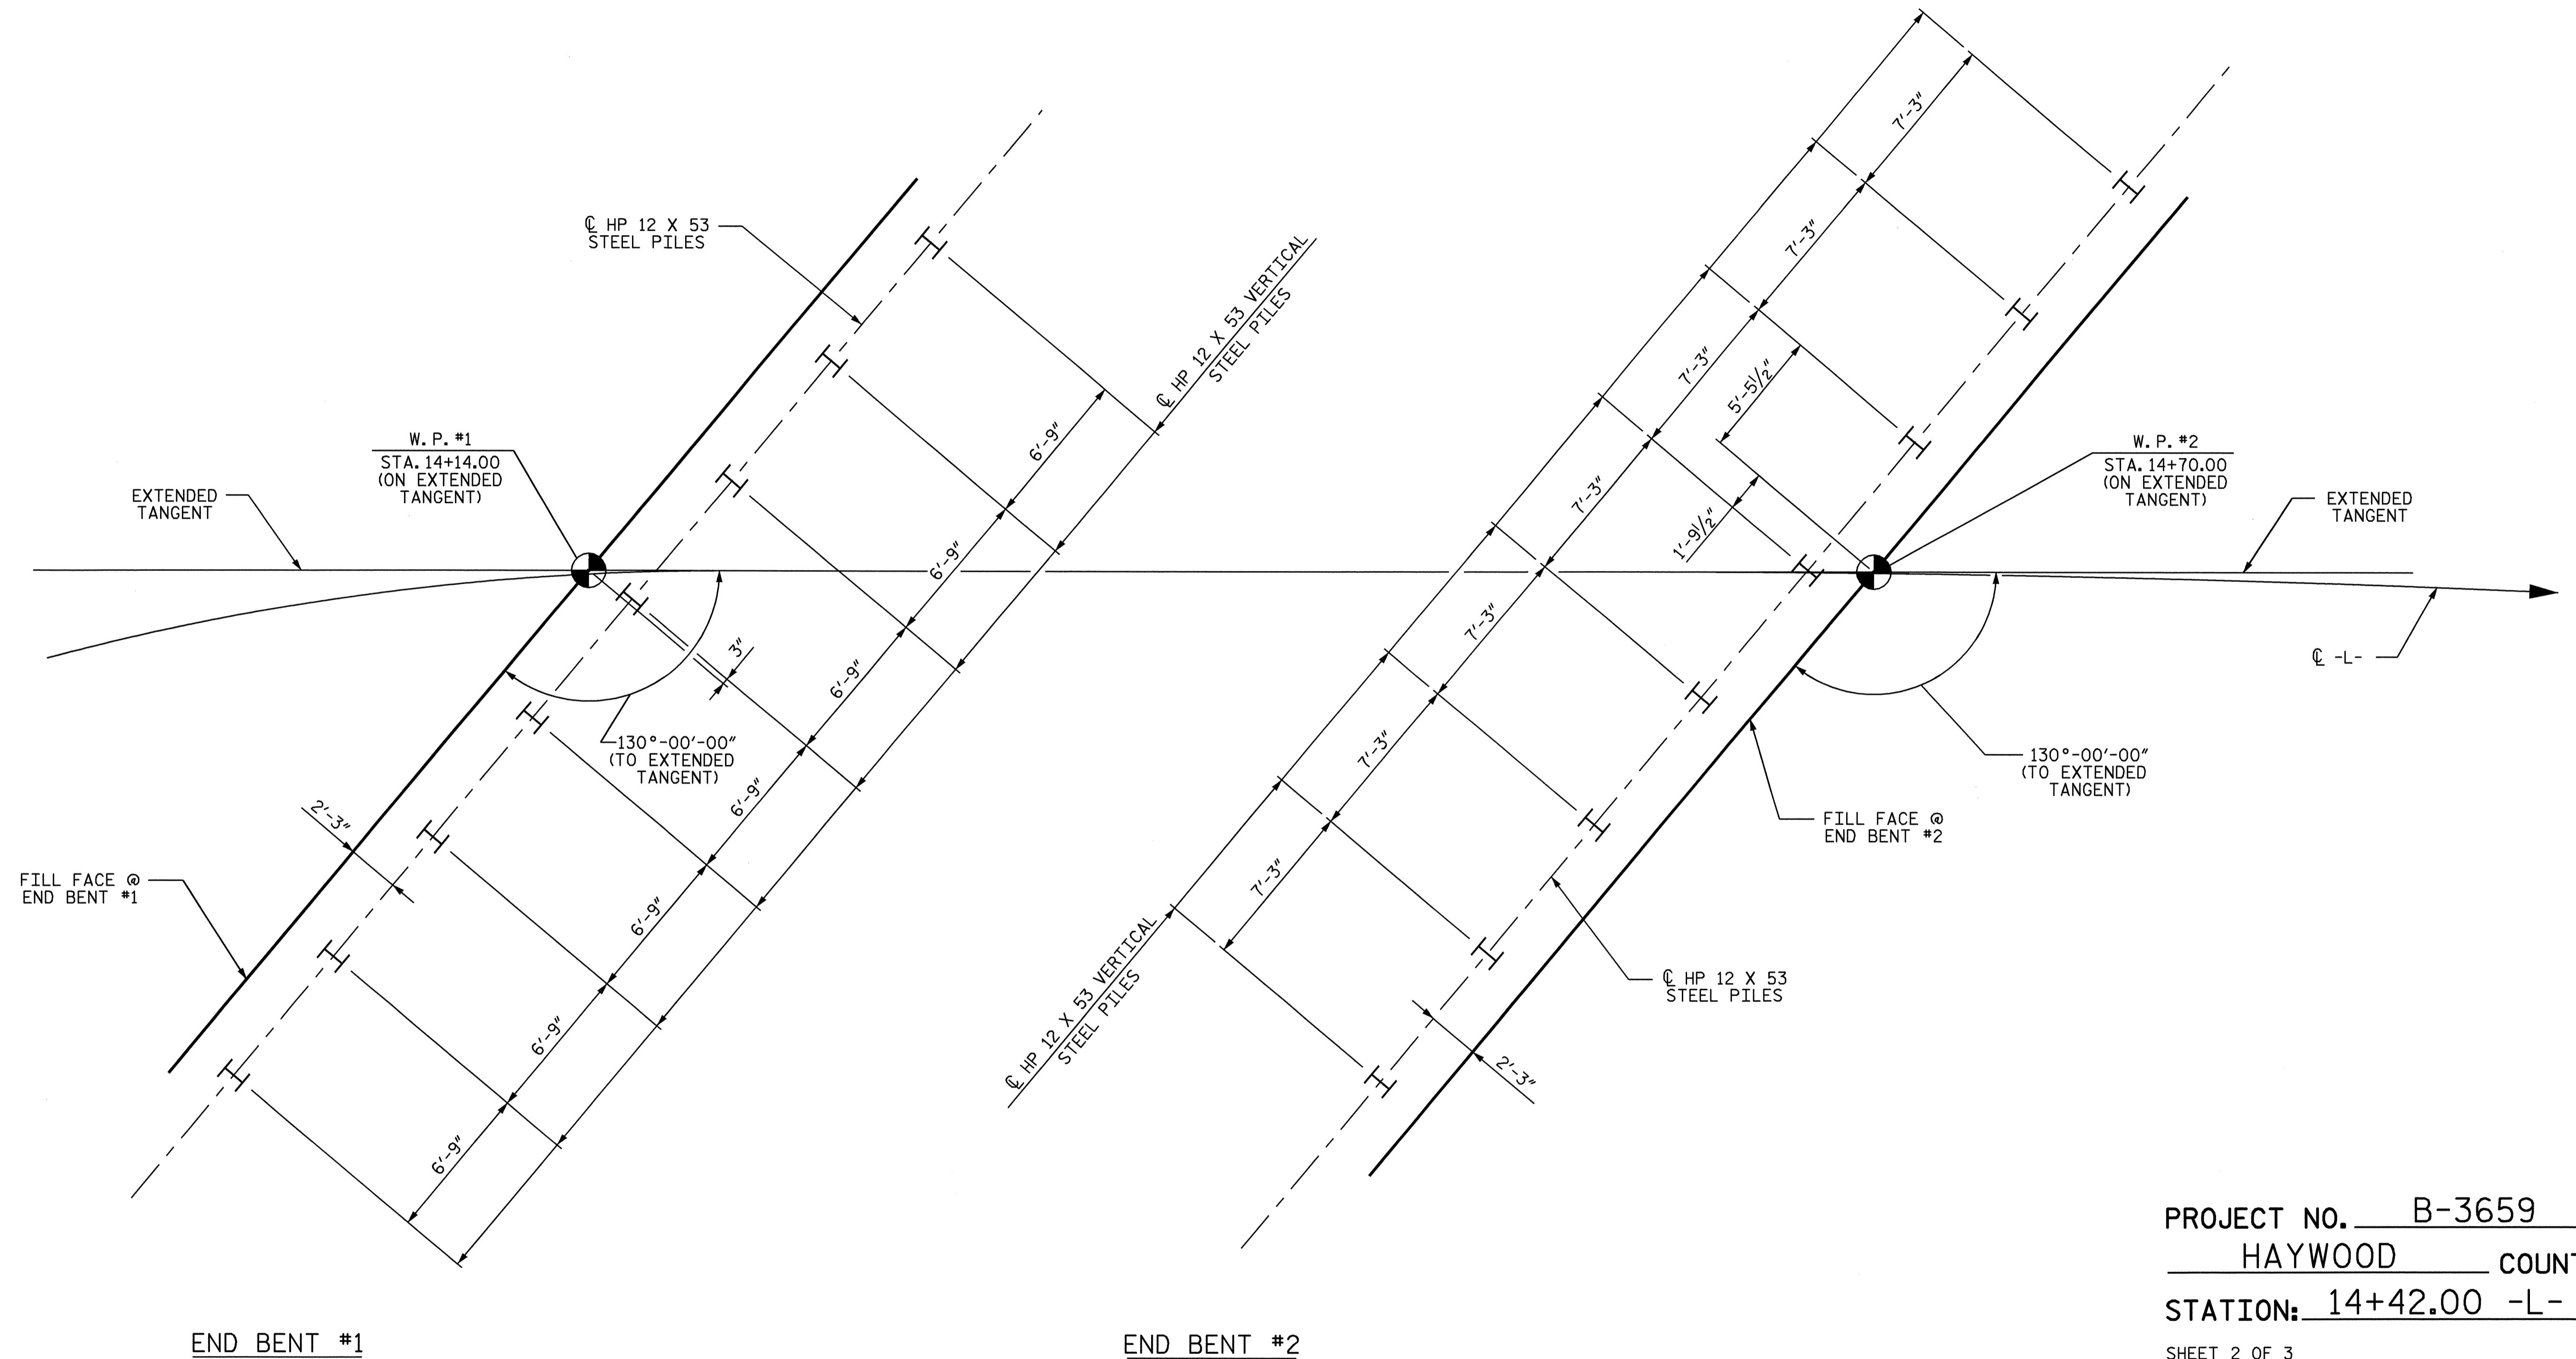

END BENT #1

END BENT #2

### FOUNDATION LAYOUT

DIMENSIONS LOCATING PILES ARE SHOWN TO THE PILE CENTERLINE

PROJECT NO. B-3659  
HAYWOOD COUNTY  
 STATION: 14+42.00 -L-

SHEET 2 OF 3

STATE OF NORTH CAROLINA  
 DEPARTMENT OF TRANSPORTATION  
 RALEIGH

GENERAL DRAWING  
 FOR BRIDGE OVER  
 ALLENS CREEK  
 ON SR 1147 BETWEEN  
 SR 1144 AND SR 1146



*Brian C. Hawk*  
 12/2/04

DRAWN BY : D. G. ELY DATE : 02/3/04  
 CHECKED BY : A. B. NAIK DATE : 03/29/04

REVISIONS						SHEET NO.
NO.	BY:	DATE:	NO.	BY:	DATE:	S-2
1			3			TOTAL SHEETS
2			4			23