

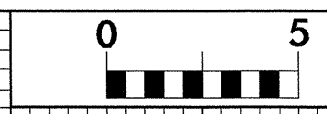
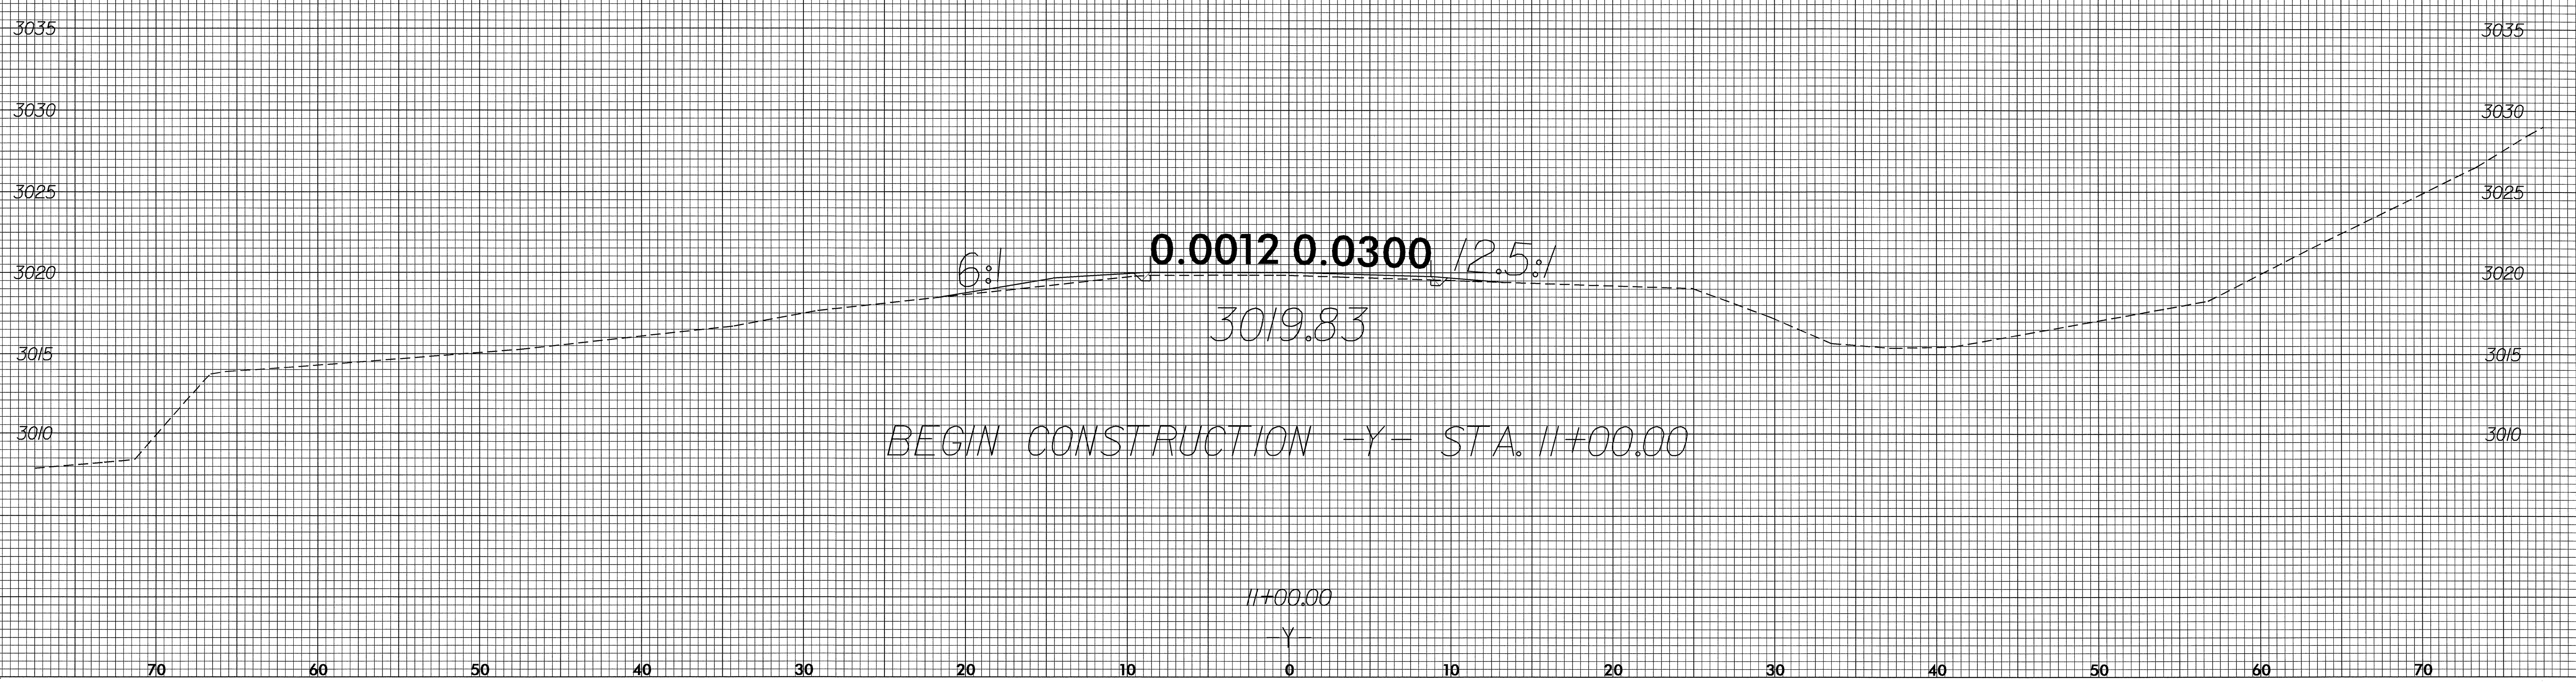


8/23/99

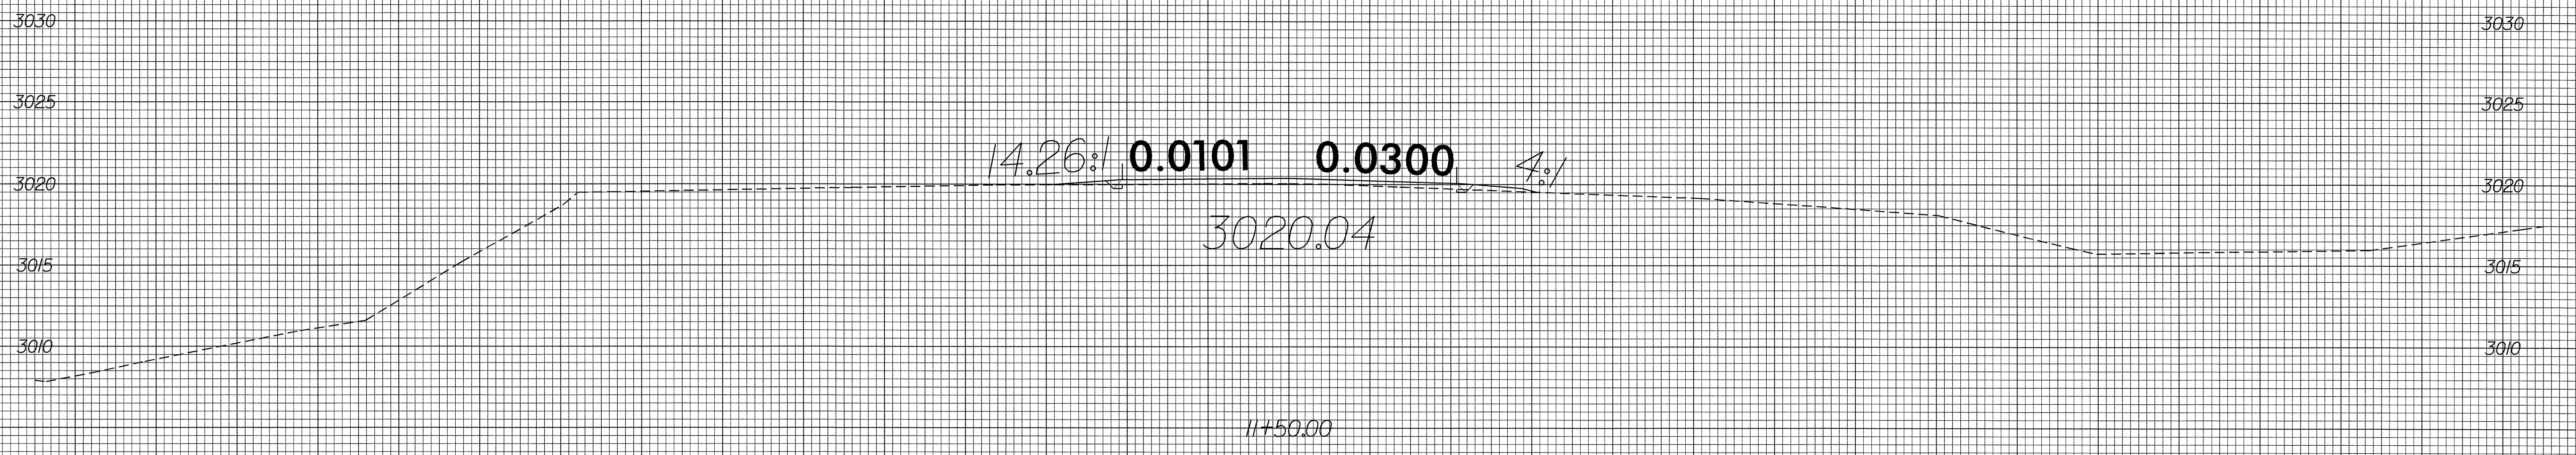

PROJ. REFERENCE NO.  
B-3659

SHEET NO.  
X-8

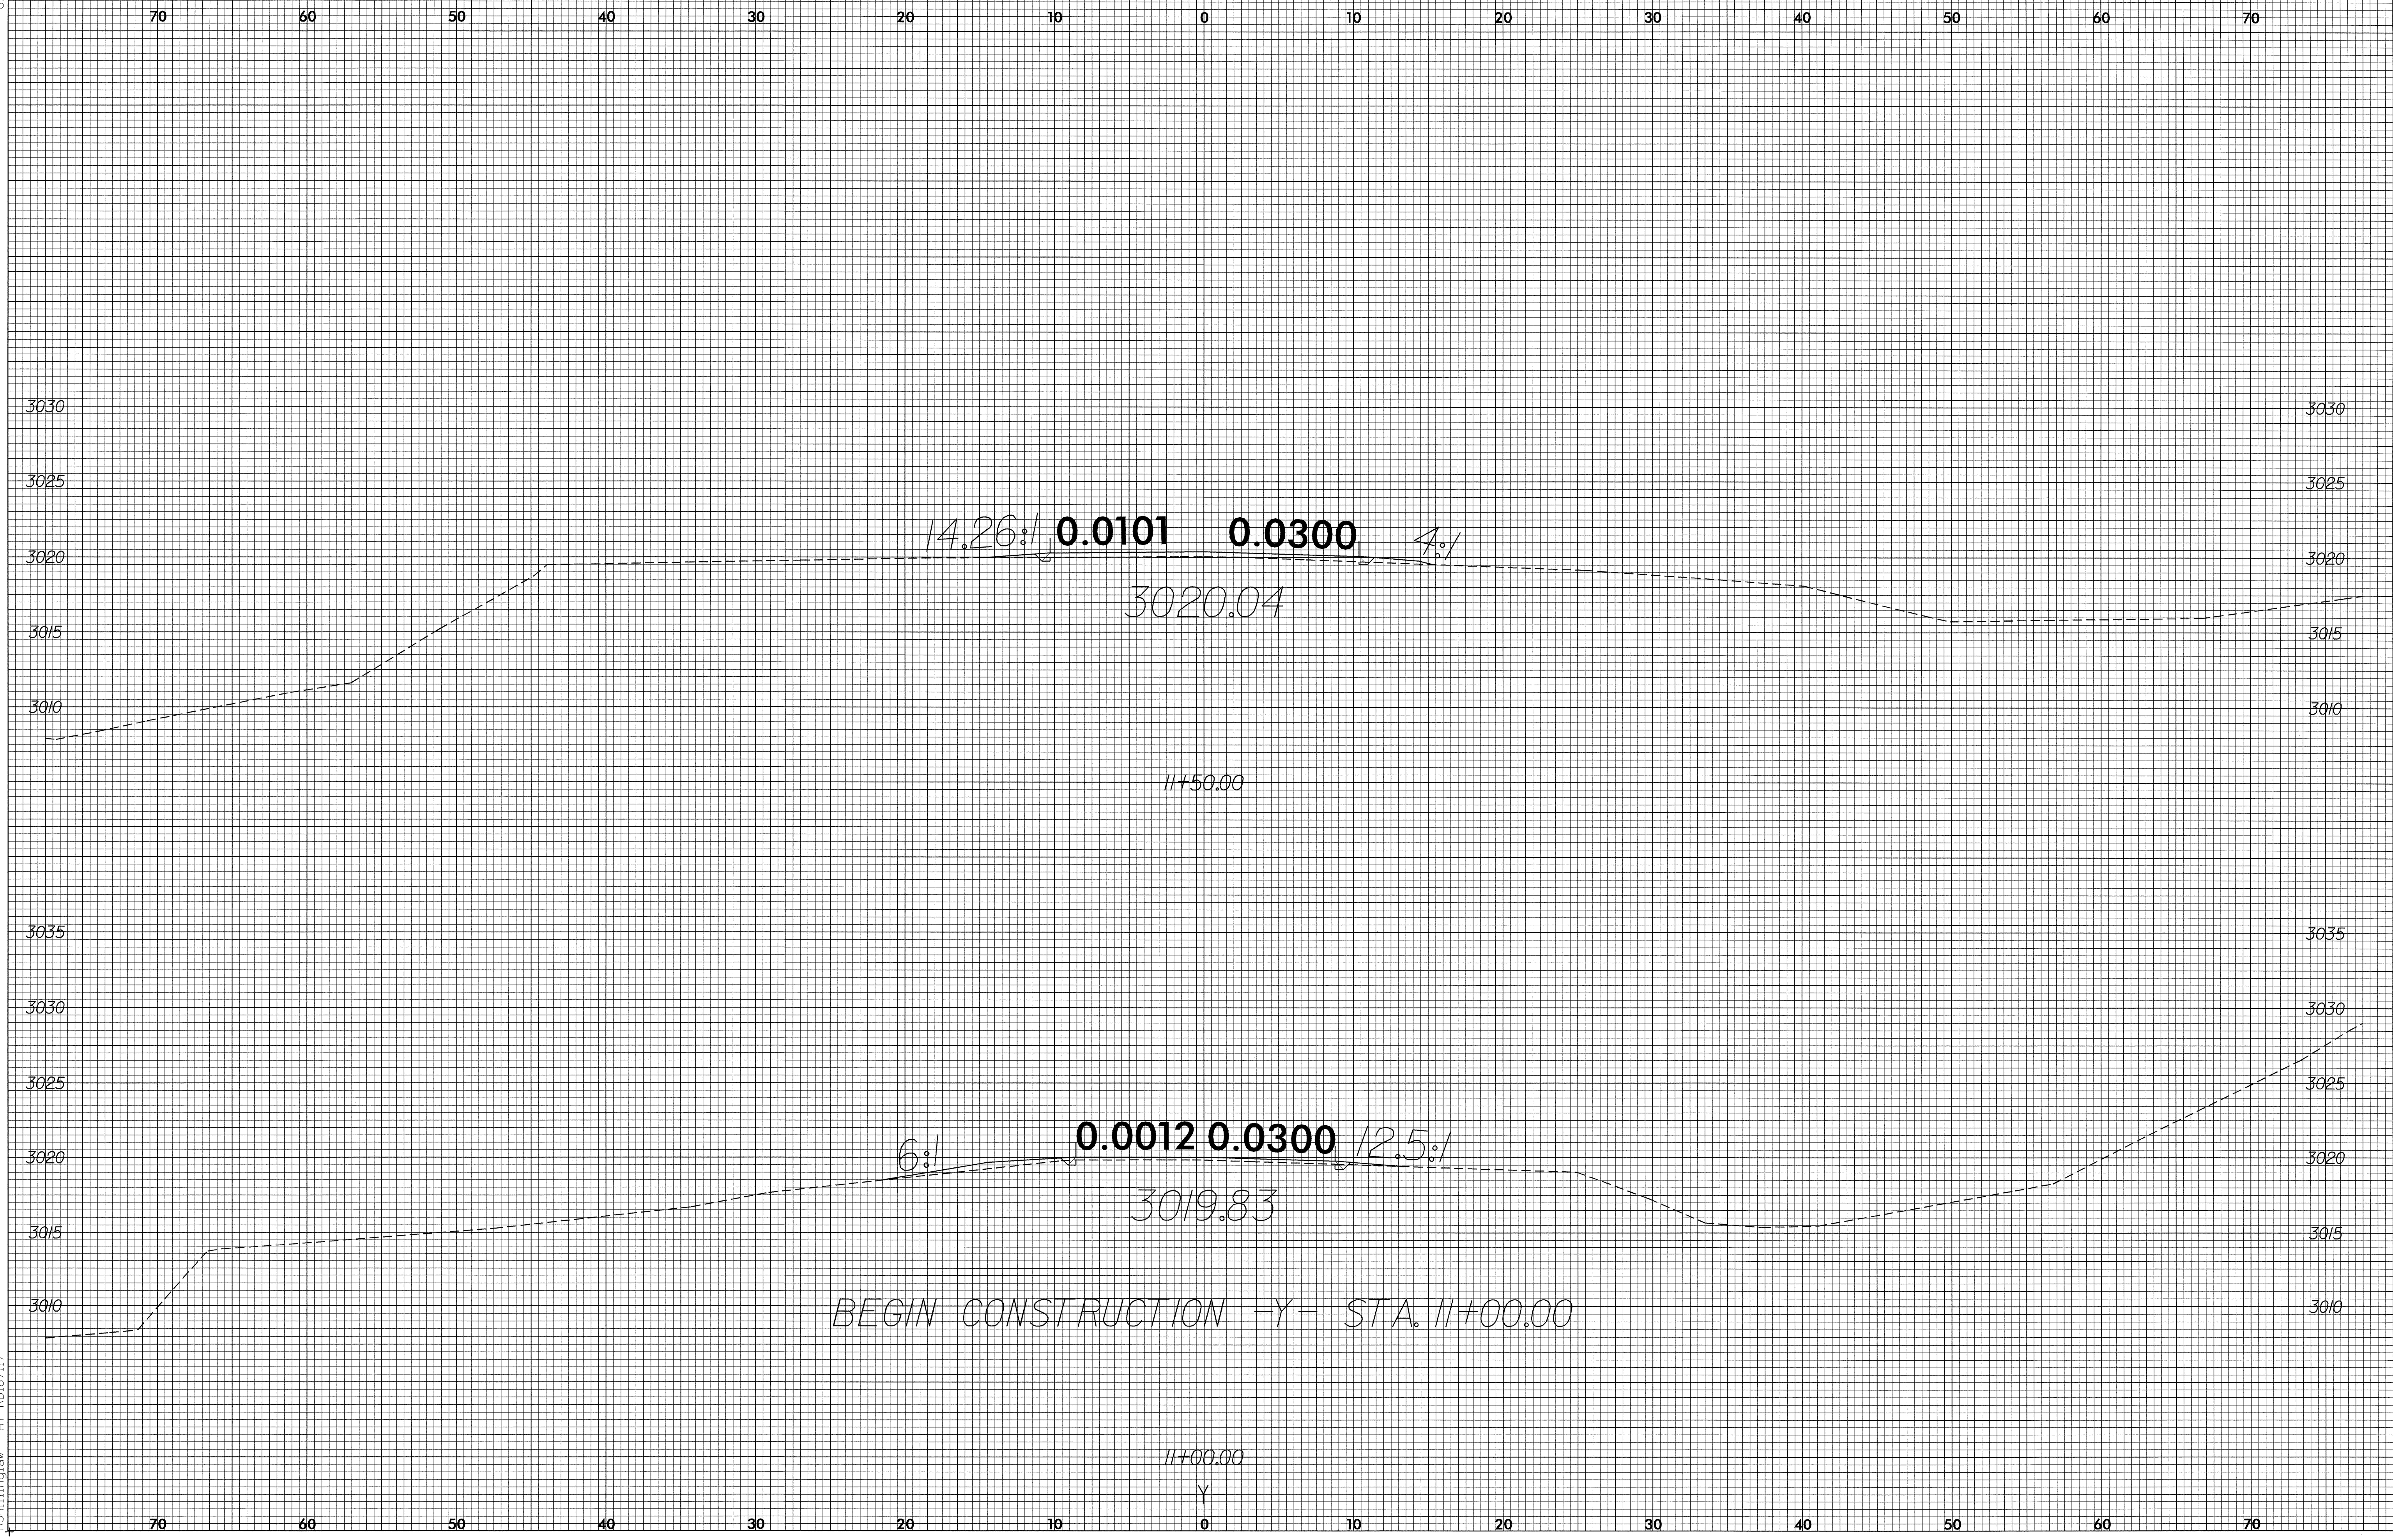

26-OCT-2004 07:58  
R:\VSC\p12\p12.dwg AT R0187117