



8/23/99

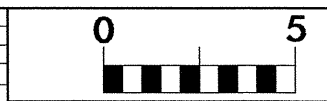

PROJ. REFERENCE NO.	SHEET NO.
B-3659	X-5

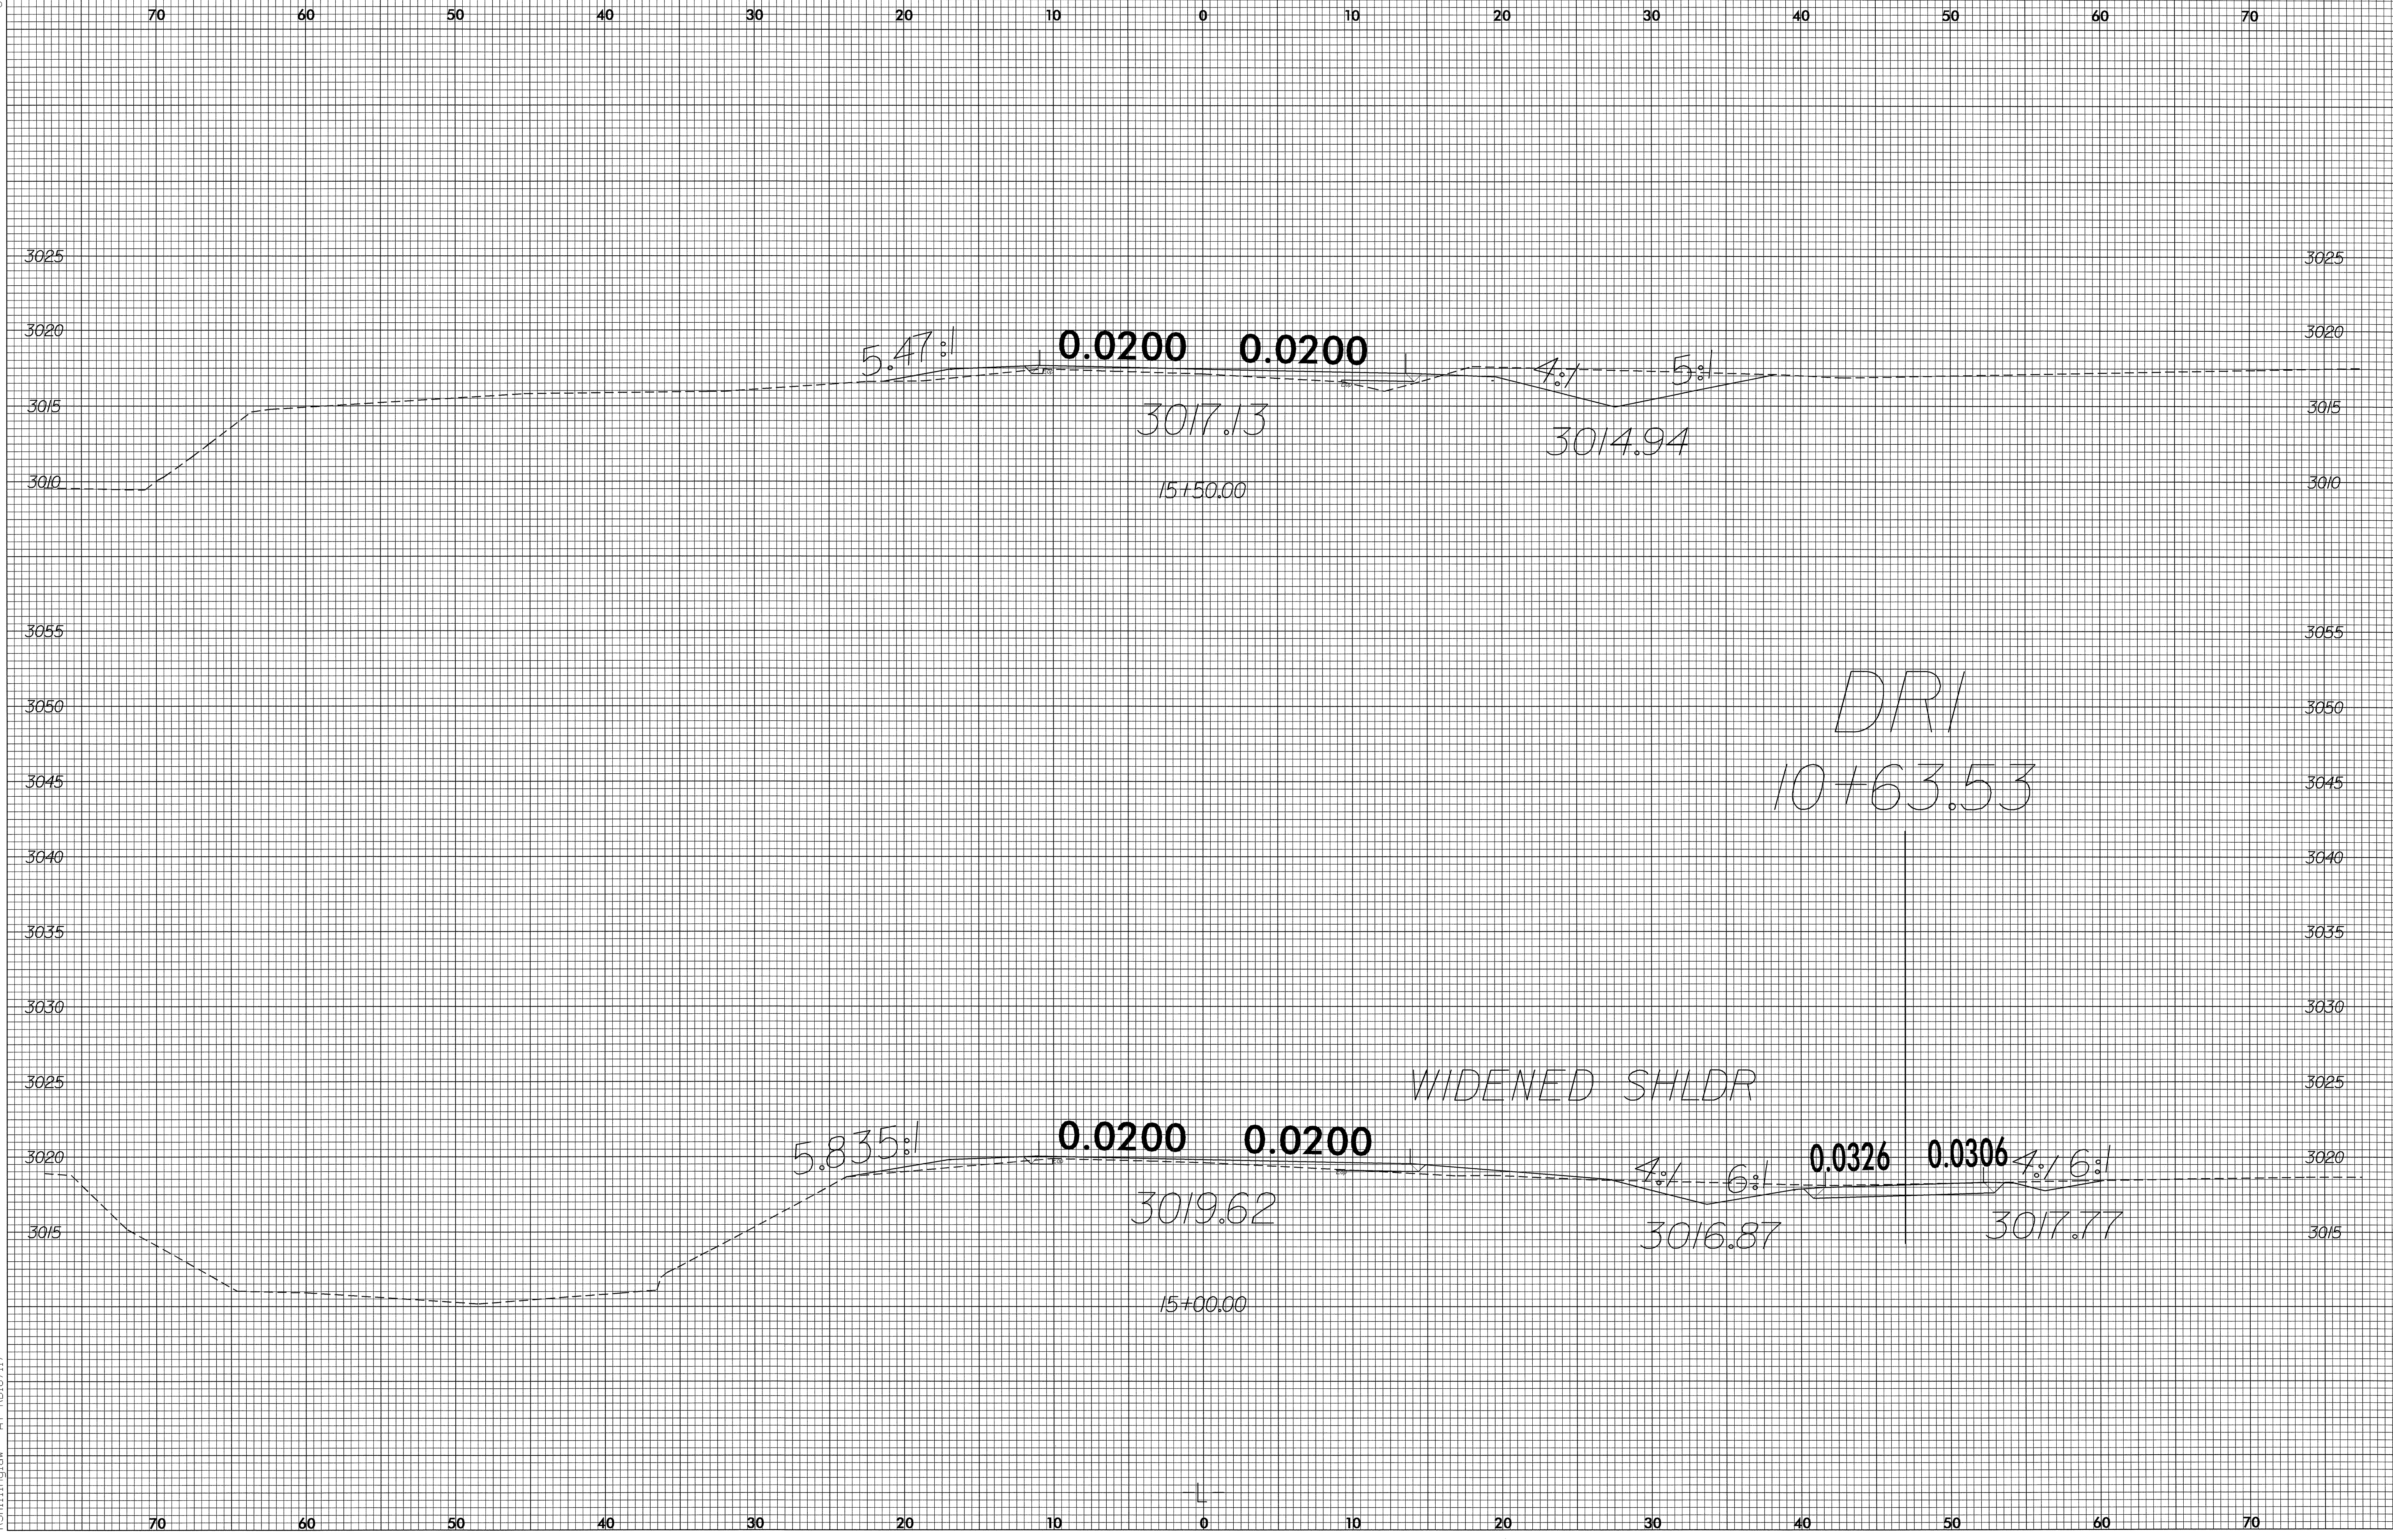

26-OCT-2004 07:59  
C:\Users\jv\OneDrive\Documents\Road\8717 AT RD187117