
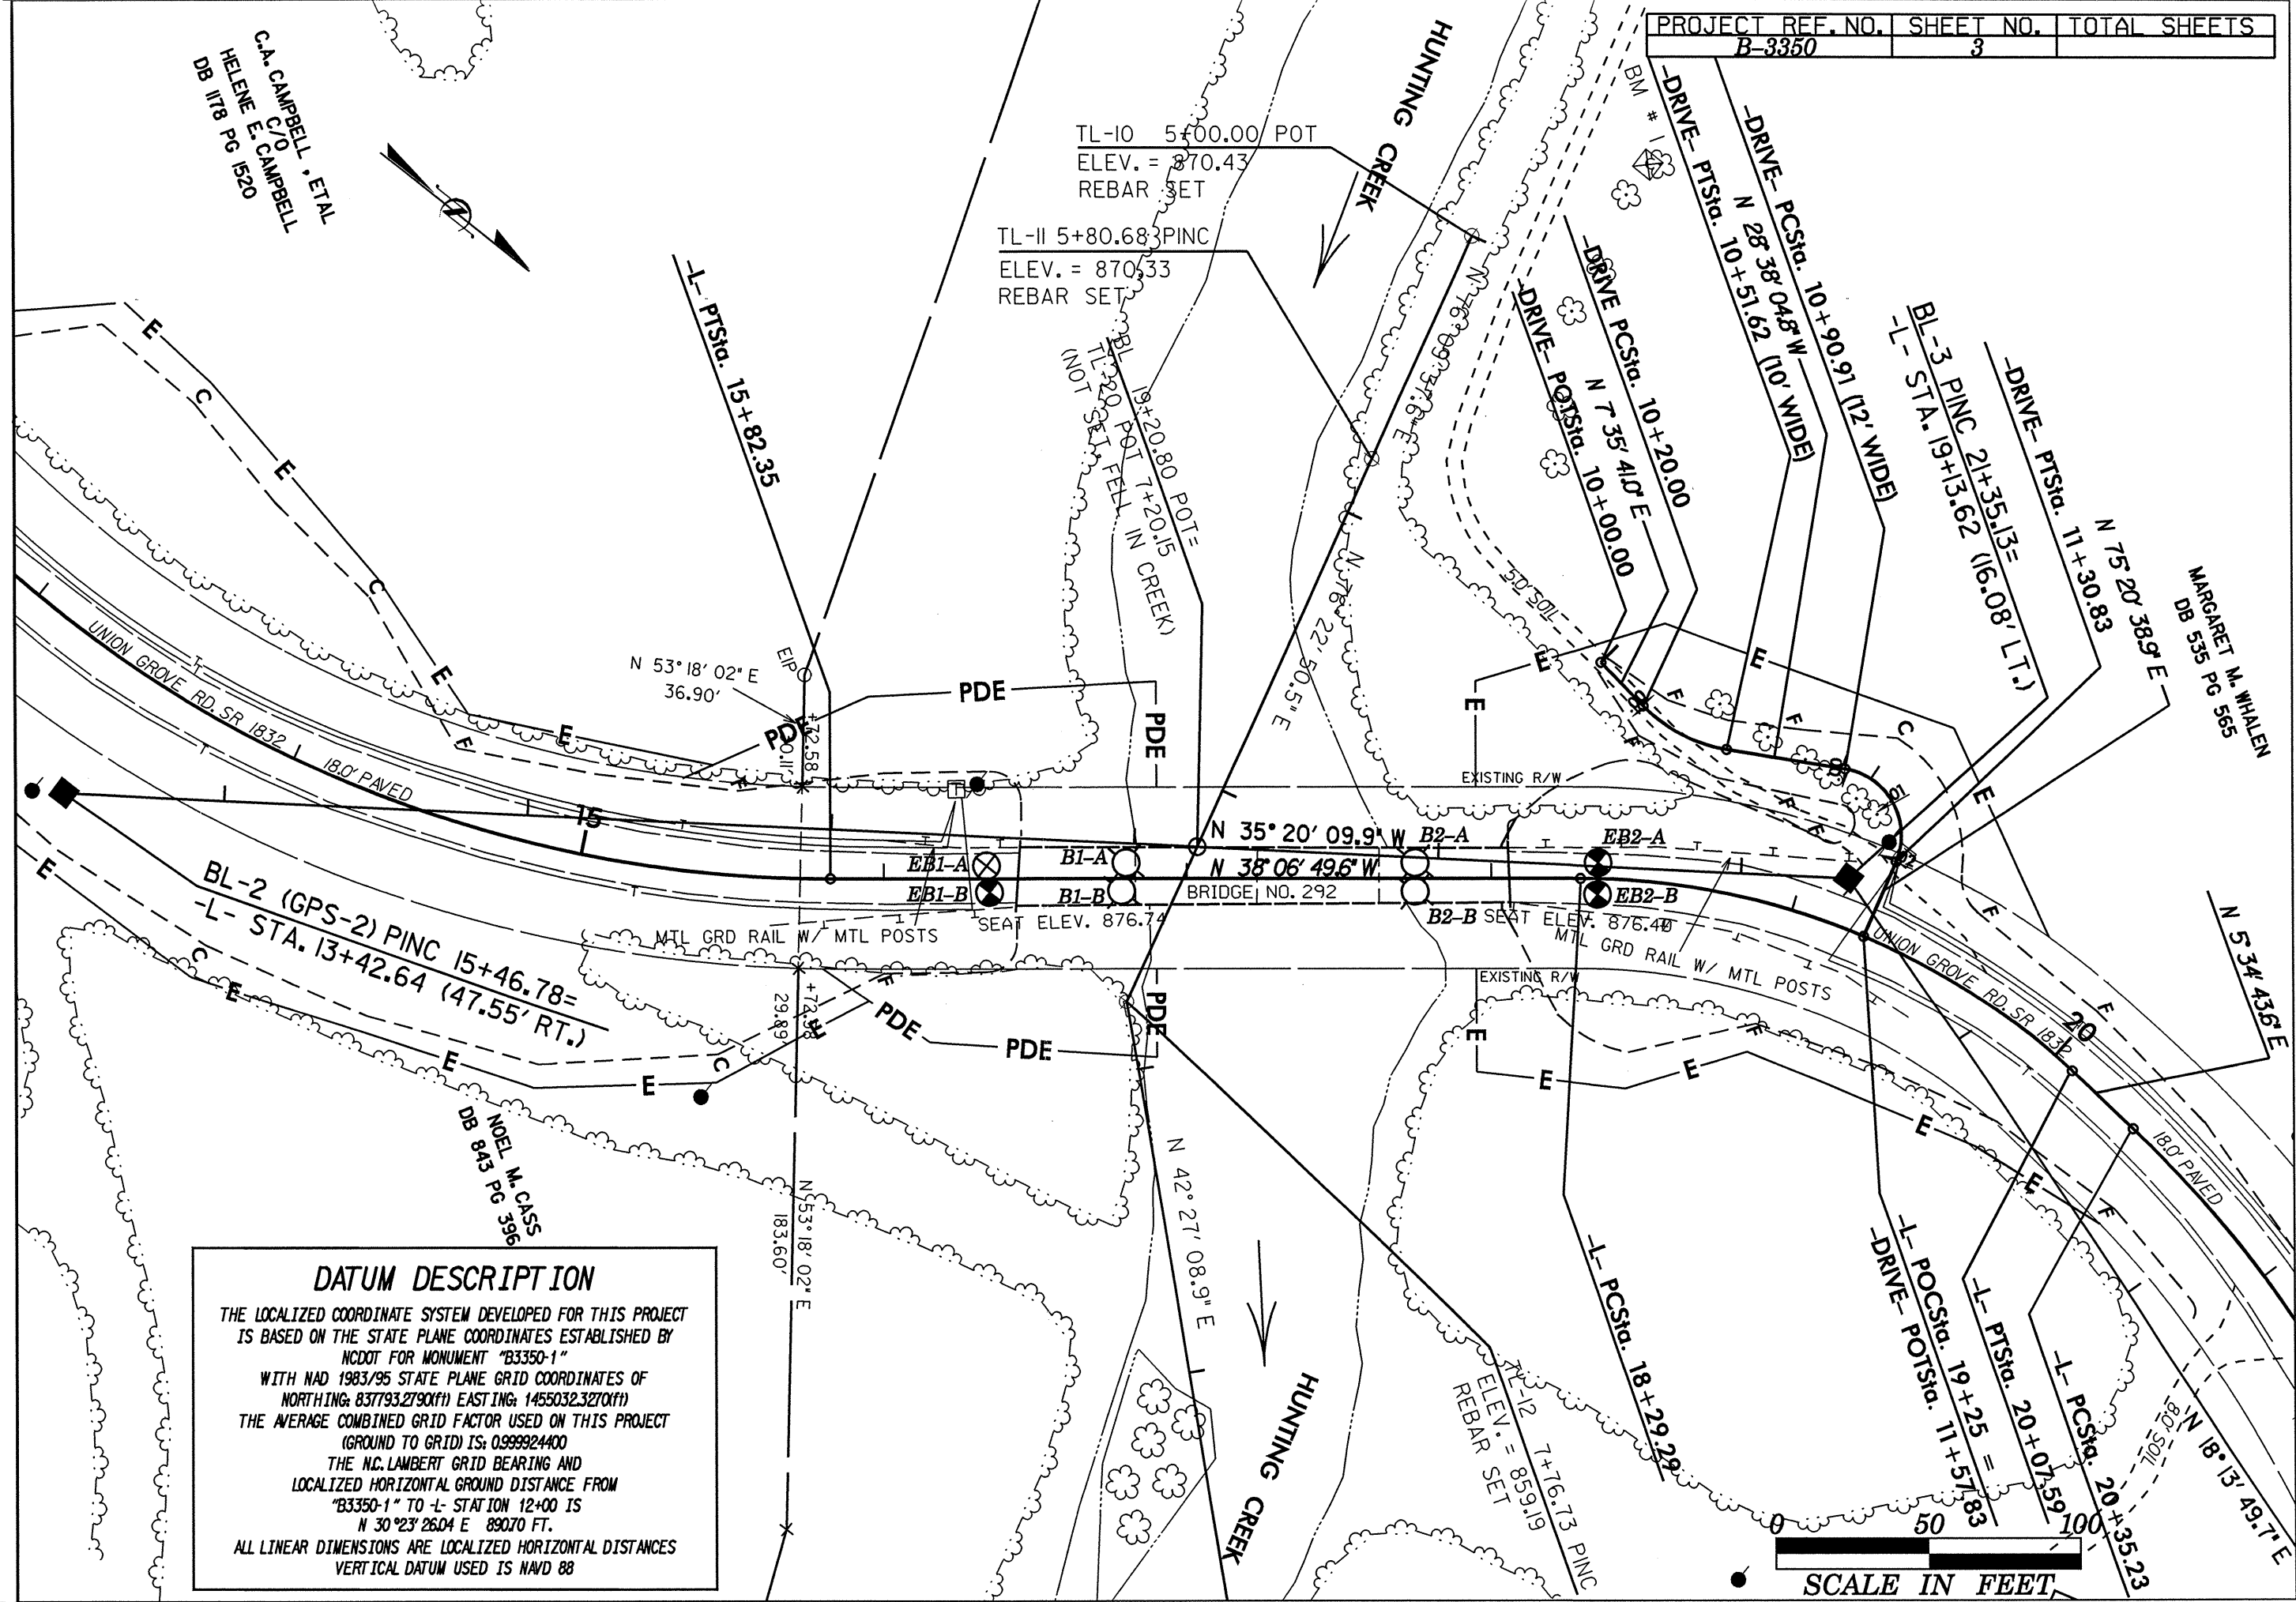


C.A. CAMPBELL, ETAL  
HELENE E. CAMPBELL  
DB 1178 PG 1520

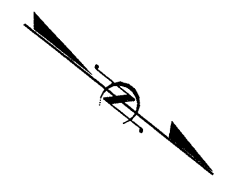

**DATUM DESCRIPTION**

THE LOCALIZED COORDINATE SYSTEM DEVELOPED FOR THIS PROJECT IS BASED ON THE STATE PLANE COORDINATES ESTABLISHED BY NCDOT FOR MONUMENT "B3350-1"

WITH NAD 1983/95 STATE PLANE GRID COORDINATES OF NORTHING: 837793.2790(11) EASTING: 1455032.3270(11)

THE AVERAGE COMBINED GRID FACTOR USED ON THIS PROJECT (GROUND TO GRID) IS: 0.999924400

THE N.C. LAMBERT GRID BEARING AND LOCALIZED HORIZONTAL GROUND DISTANCE FROM "B3350-1" TO L- STATION 12+00 IS N 30°23'26.04" E 890.70 FT.

ALL LINEAR DIMENSIONS ARE LOCALIZED HORIZONTAL DISTANCES VERTICAL DATUM USED IS NAVD 88

SCALE IN FEET