


SHEET 1 OF 7  
**862D02**

SHEET 1 OF 7  
**862D02**

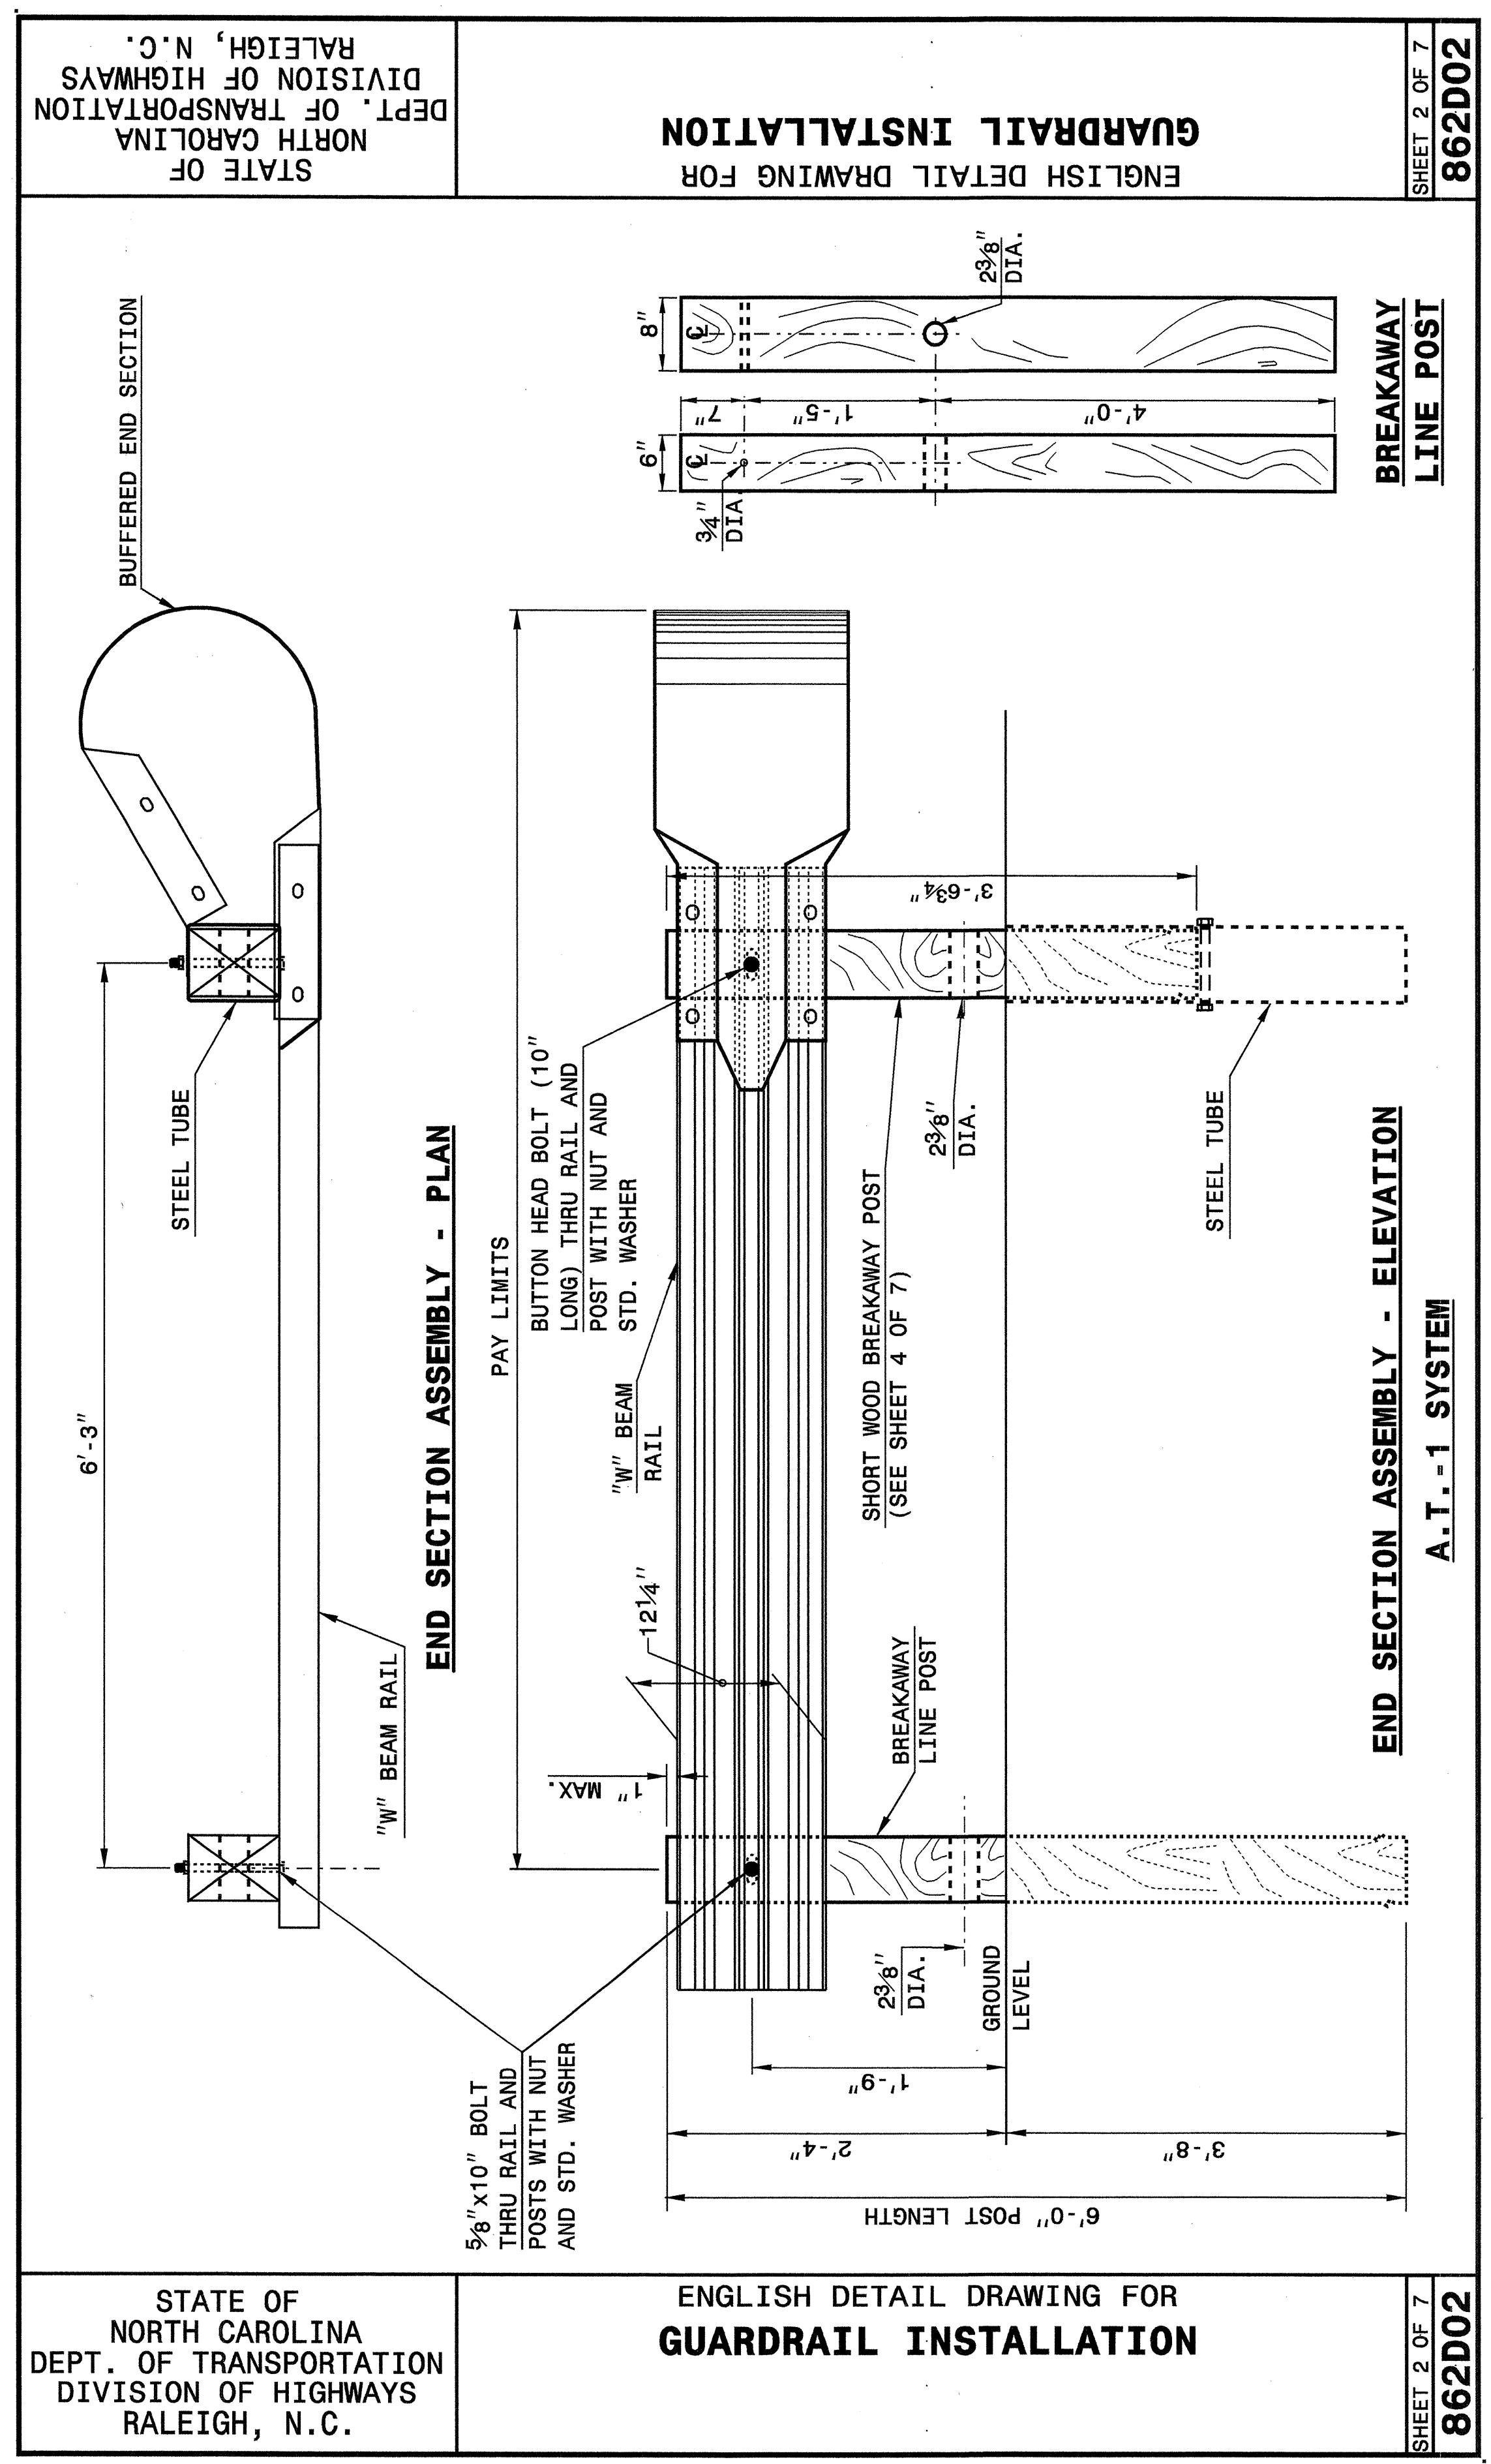


SHEET 2 OF 7  
**862D02**

SHEET 2 OF 7  
**862D02**

**DESIGN SERVICES UNIT  
STANDARDS AND SPECIAL DESIGN**  
Office 919-250-4128 FAX 919-250-4119

**SEE PLATE FOR TITLE**

ORIGINAL BY: 2002 STD.862.02 DATE:  
 MODIFIED BY: E.E. WARD DATE: 02-09-03  
 CHECKED BY: [Signature] DATE: 4-29-04  
 FILE SPEC.: /usr/stds/02todetail/english/86202/862d02.dgn

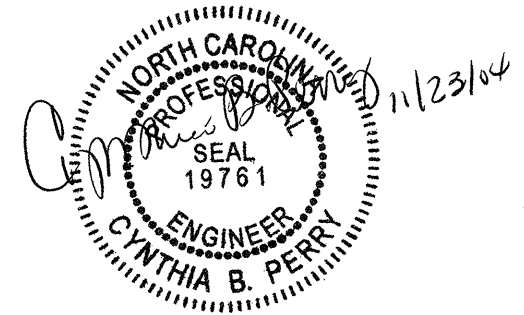

23-APR-2004 11:01 AM C:\Special Design\stds\02\stds to Special Details\english\86202\0862d02.dgn