



8/23/99

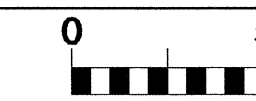

PROJ. REFERENCE NO.
B-3350

SHEET NO.
X-11

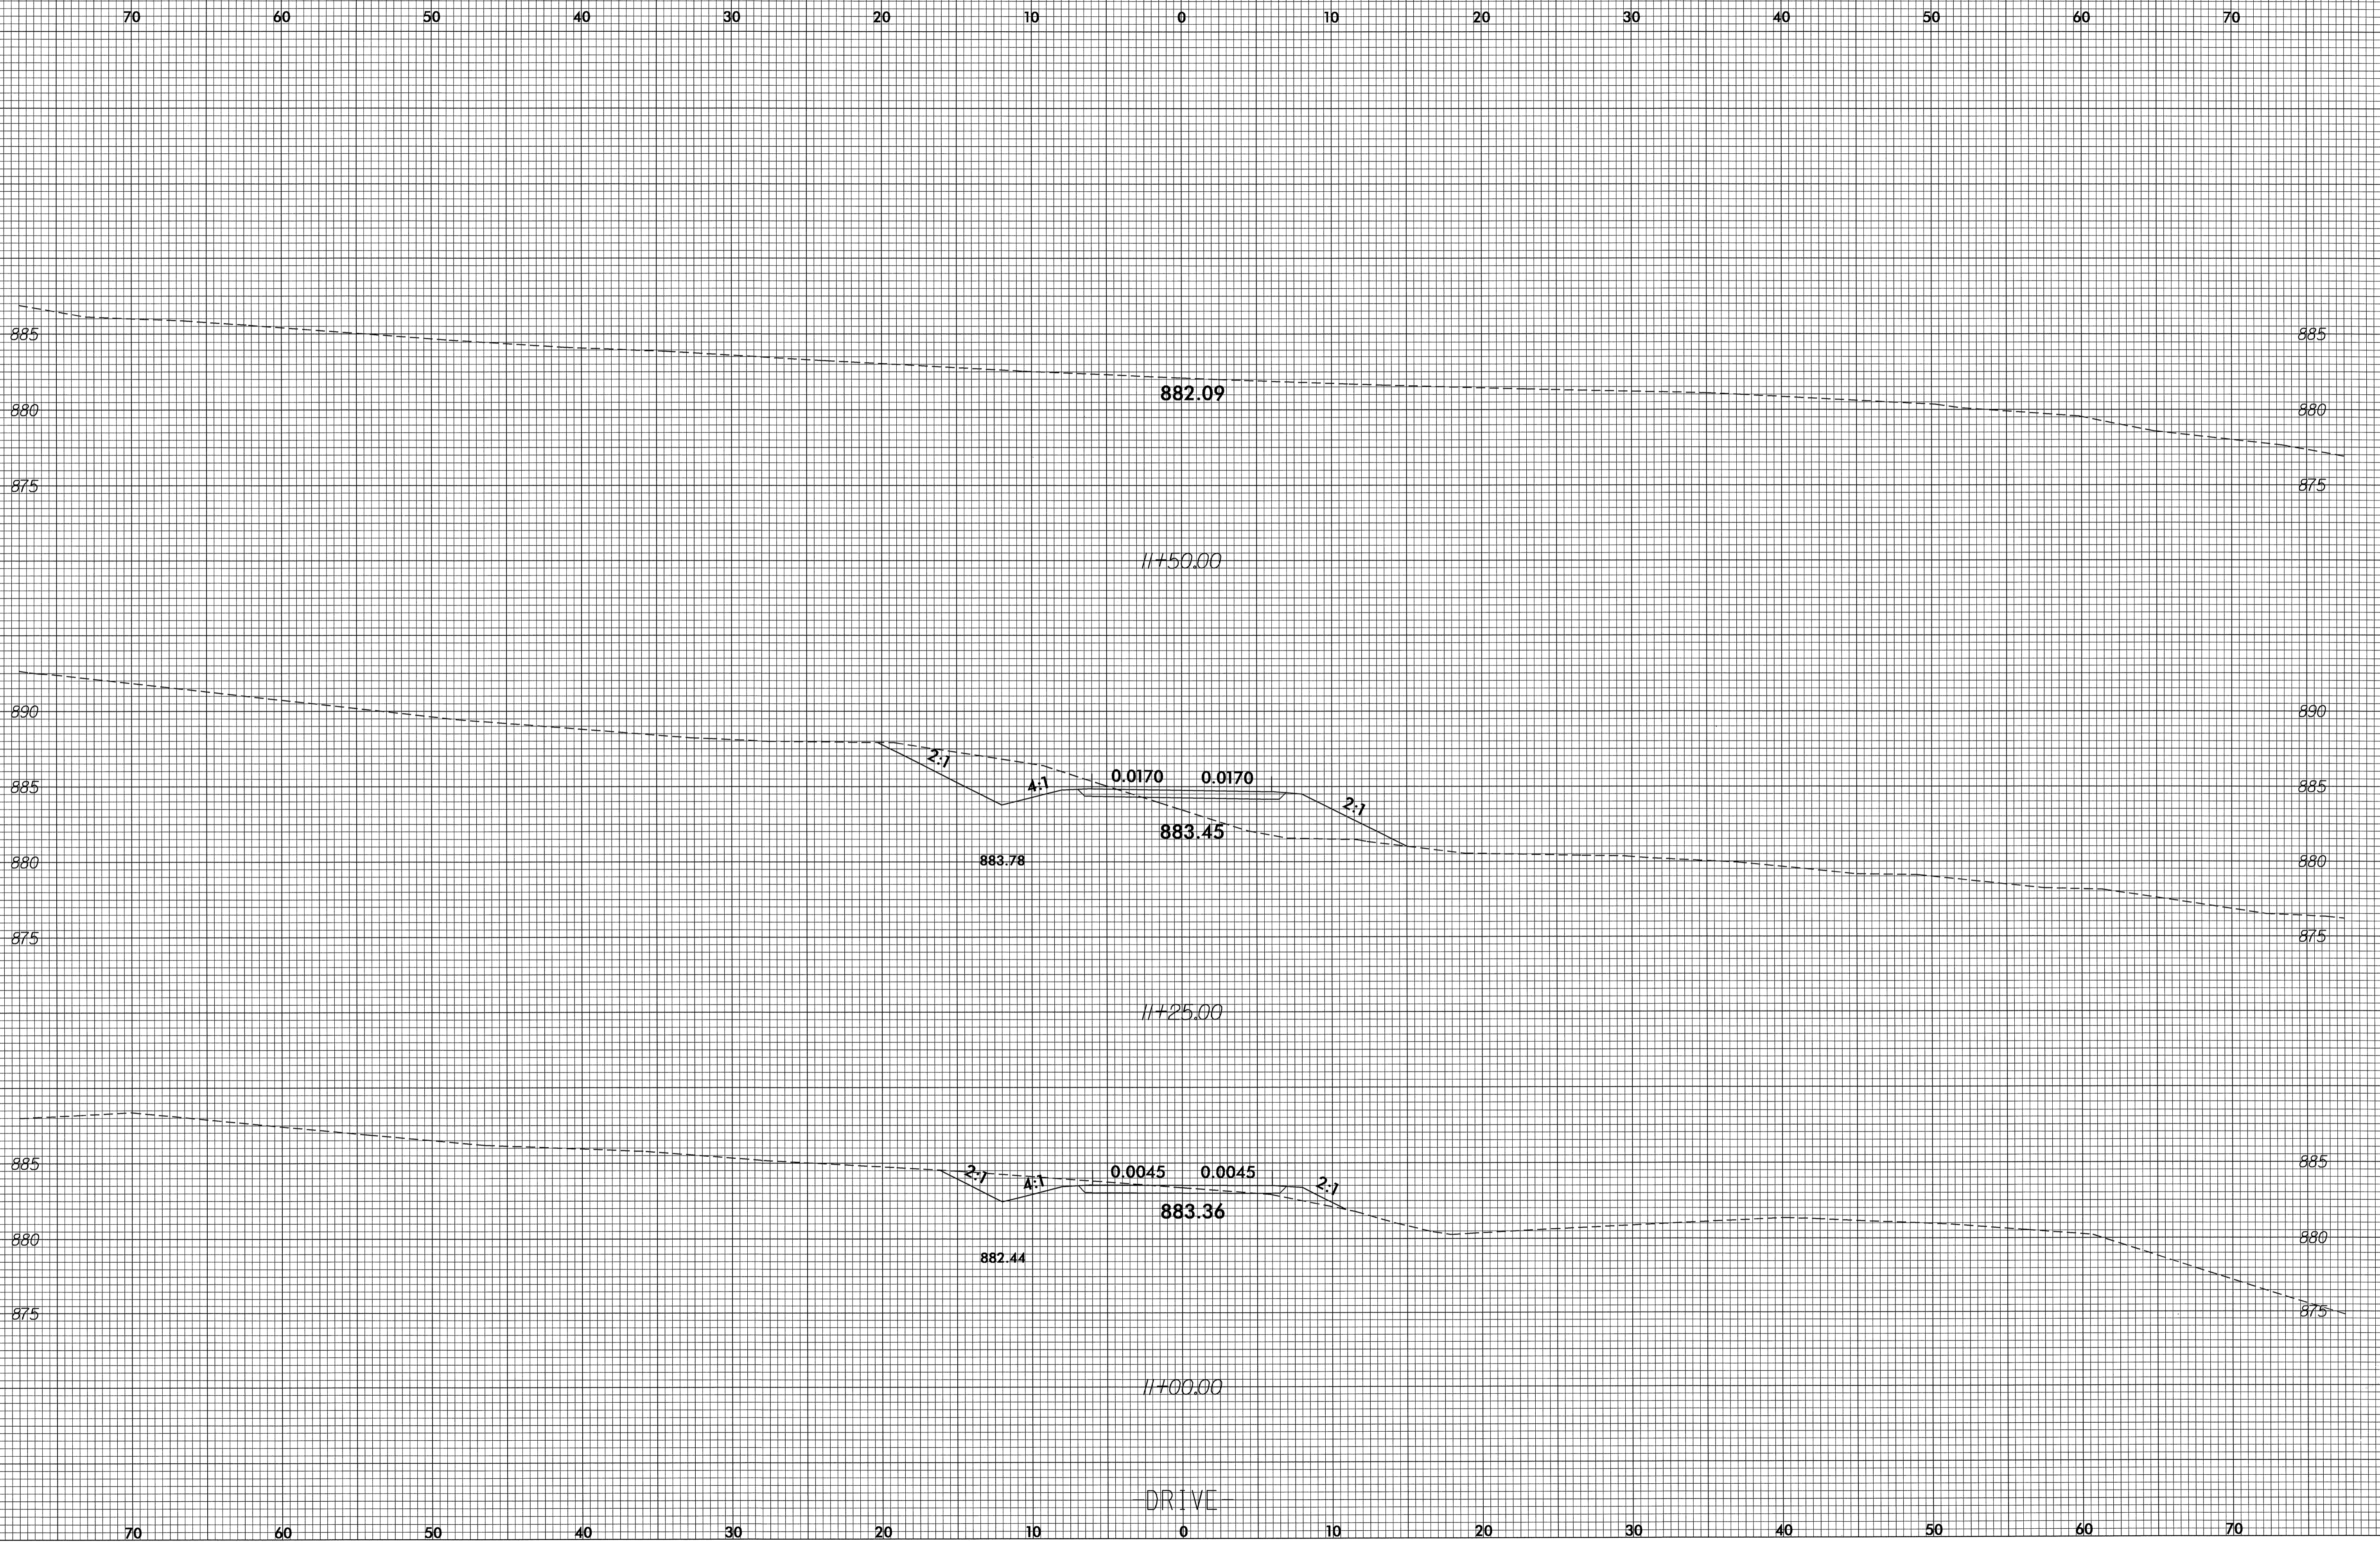

15-OCT-2004 08:09
D:\ss\drive\at RD212399