




8/23/99

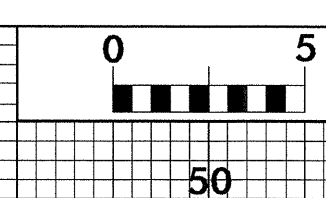

PROJ. REFERENCE NO.
B-3350

SHEET NO.
X-4

80 70 60 50 40 30 20 10 0 10 20 30 40 50 60 70

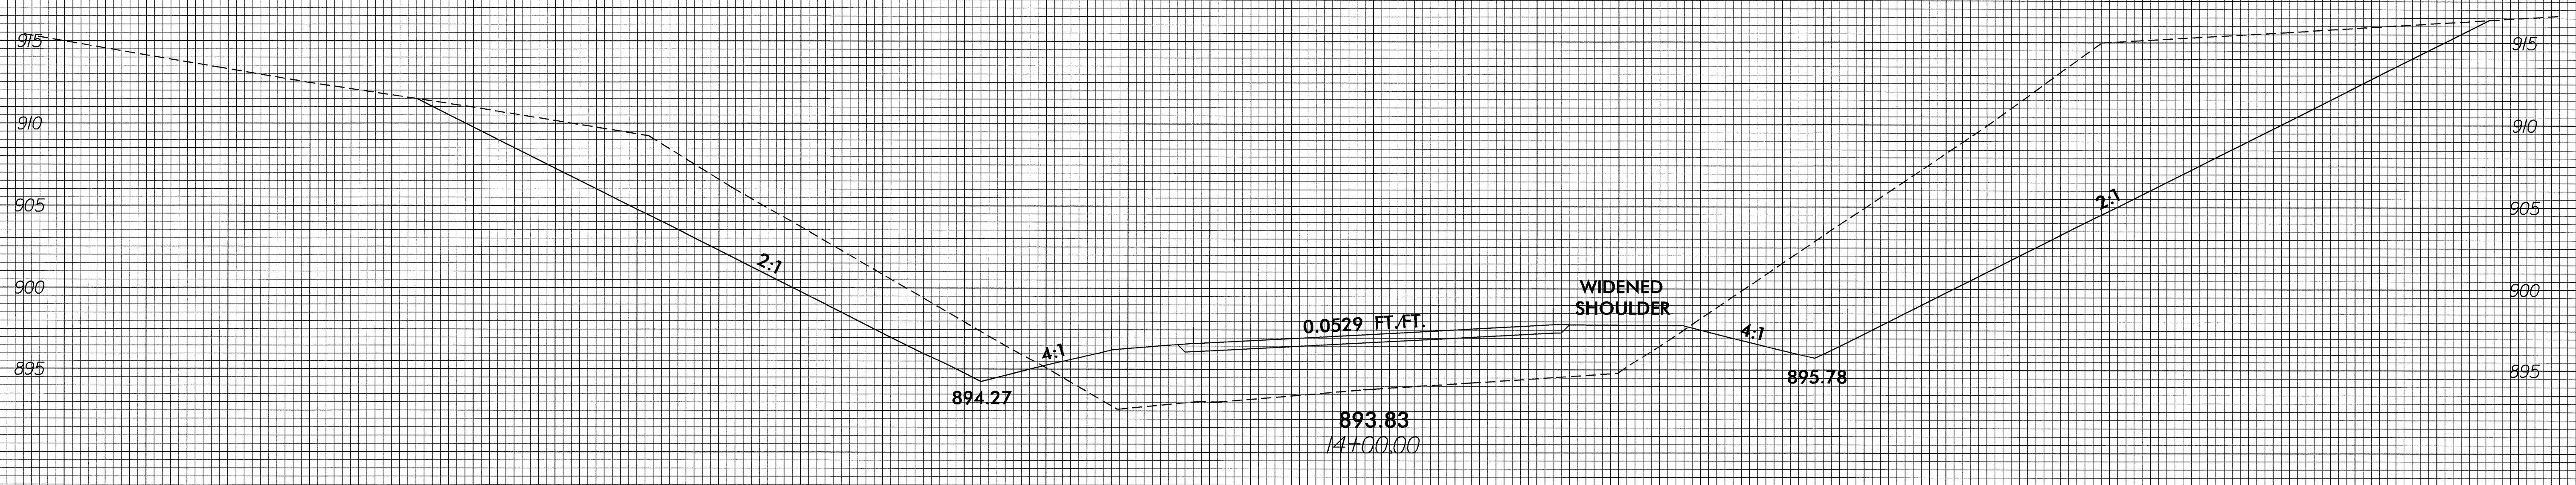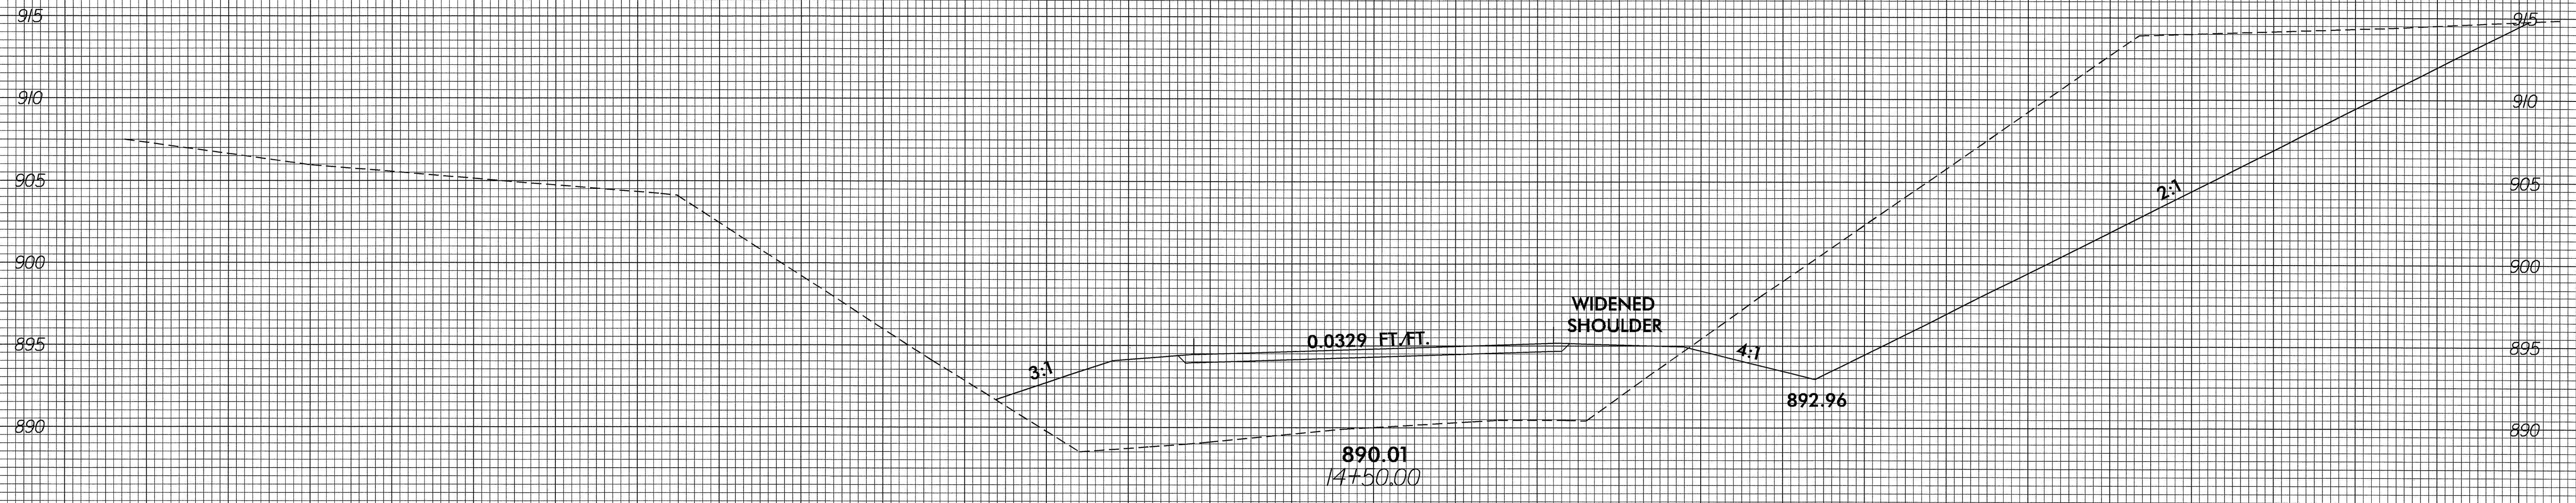

15-OCT-2004 08:06
D:\Gardner\rd-07\dwg\rd-07.dwg AT RD212399

80 70 60 50 40 30 20 10 0 10 20 30 40 50 60 70