
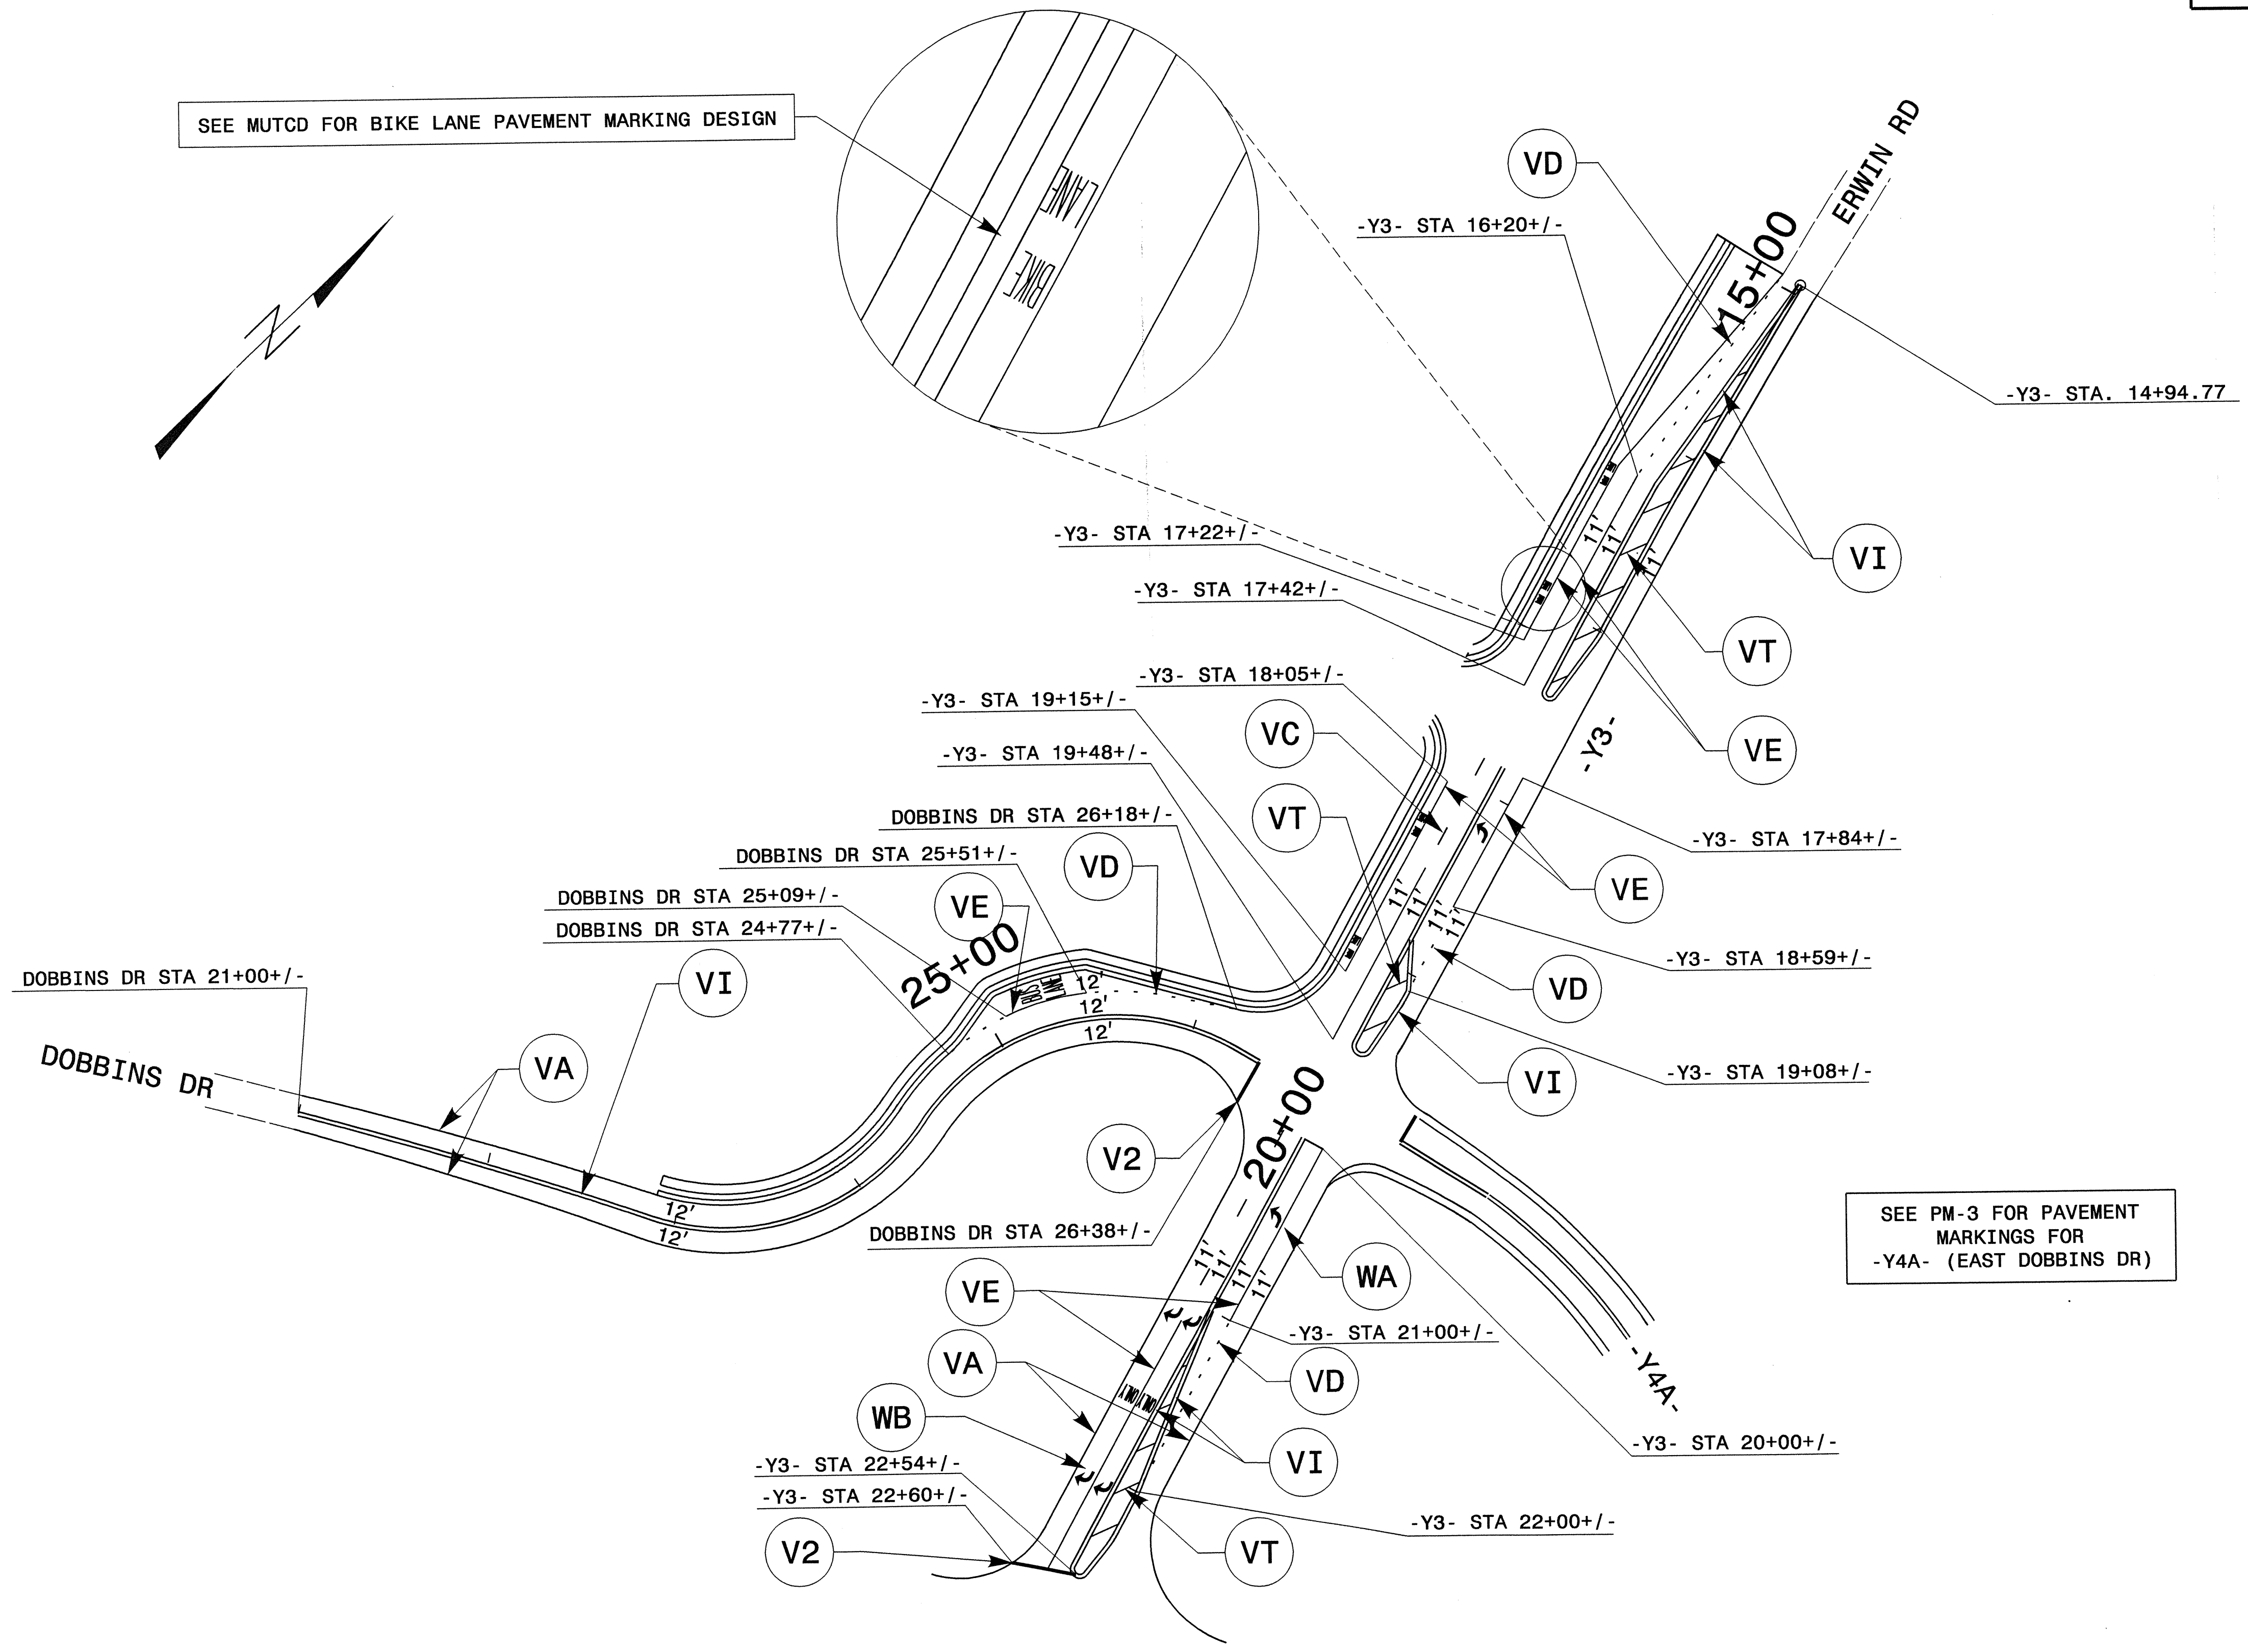
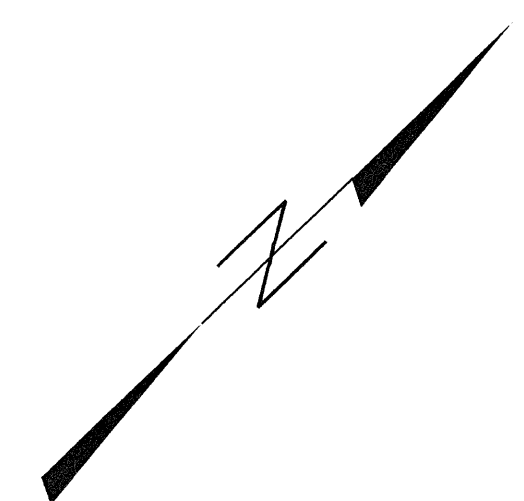


SEE MUTCD FOR BIKE LANE PAVEMENT MARKING DESIGN

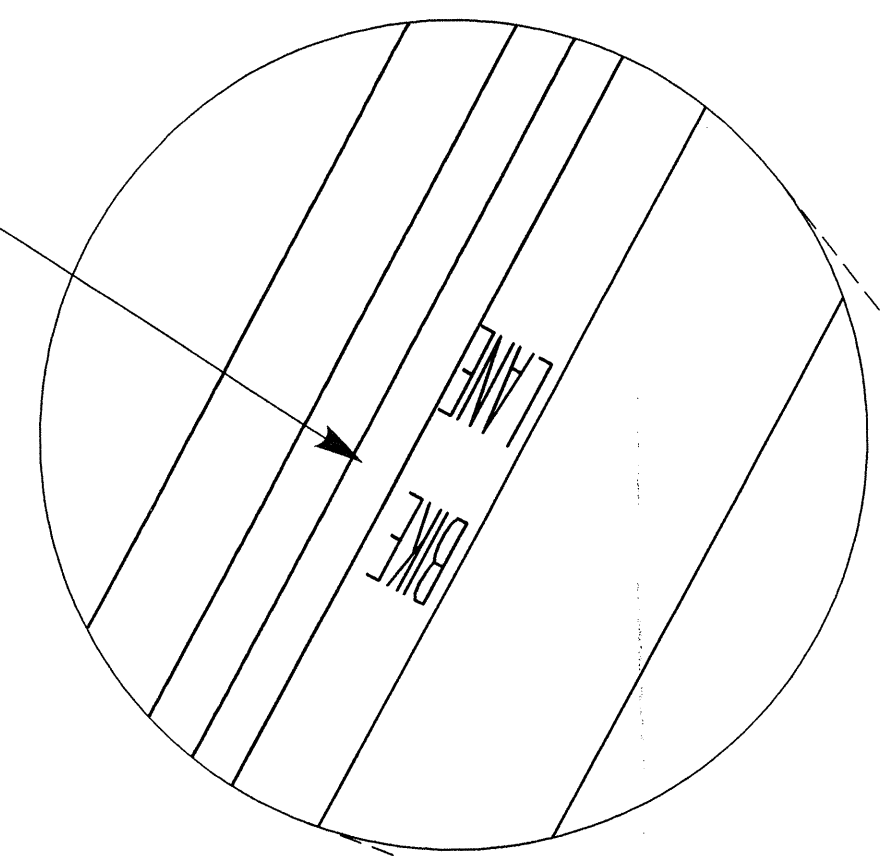

SEE PM-3 FOR PAVEMENT MARKINGS FOR -Y4A- (EAST DOBBINS DR)

03-SEP-2004 14:45  
 \\nets-ccf50\l\4008\TCR\U4008\_pm\_pm04.dgn  
 DERichardson AT 1E1C206492

APPROVED: <i>Joseph Isidoro</i> DATE: 9/13/04	<b>FINAL PAVEMENT MARKING PLANS</b>		REVISIONS	
			SCALE: NONE	
	DATE: 2004			
	DWG. BY: DER			
	DESIGN BY: DER			
	REVIEWED BY: MJH			