



332A CABINET
LEFT SIDE

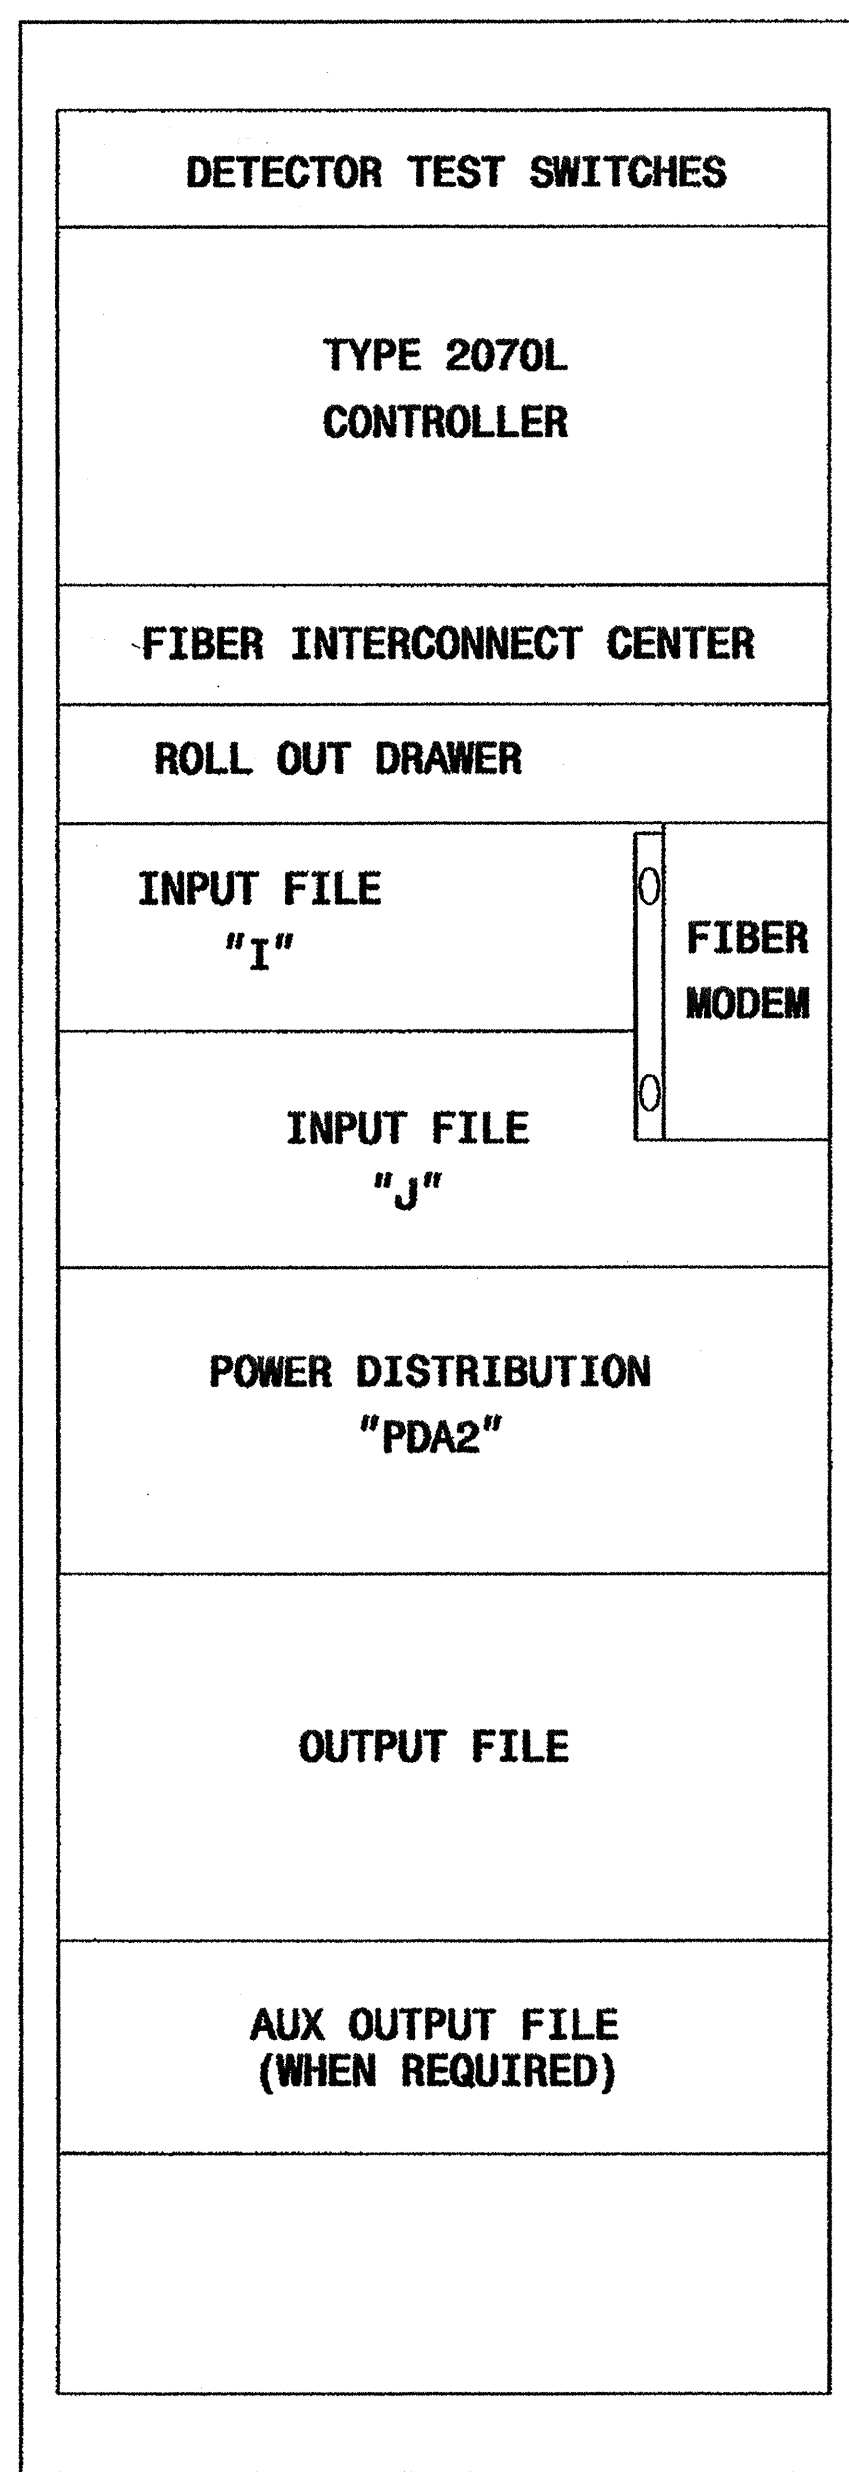

332A CABINET

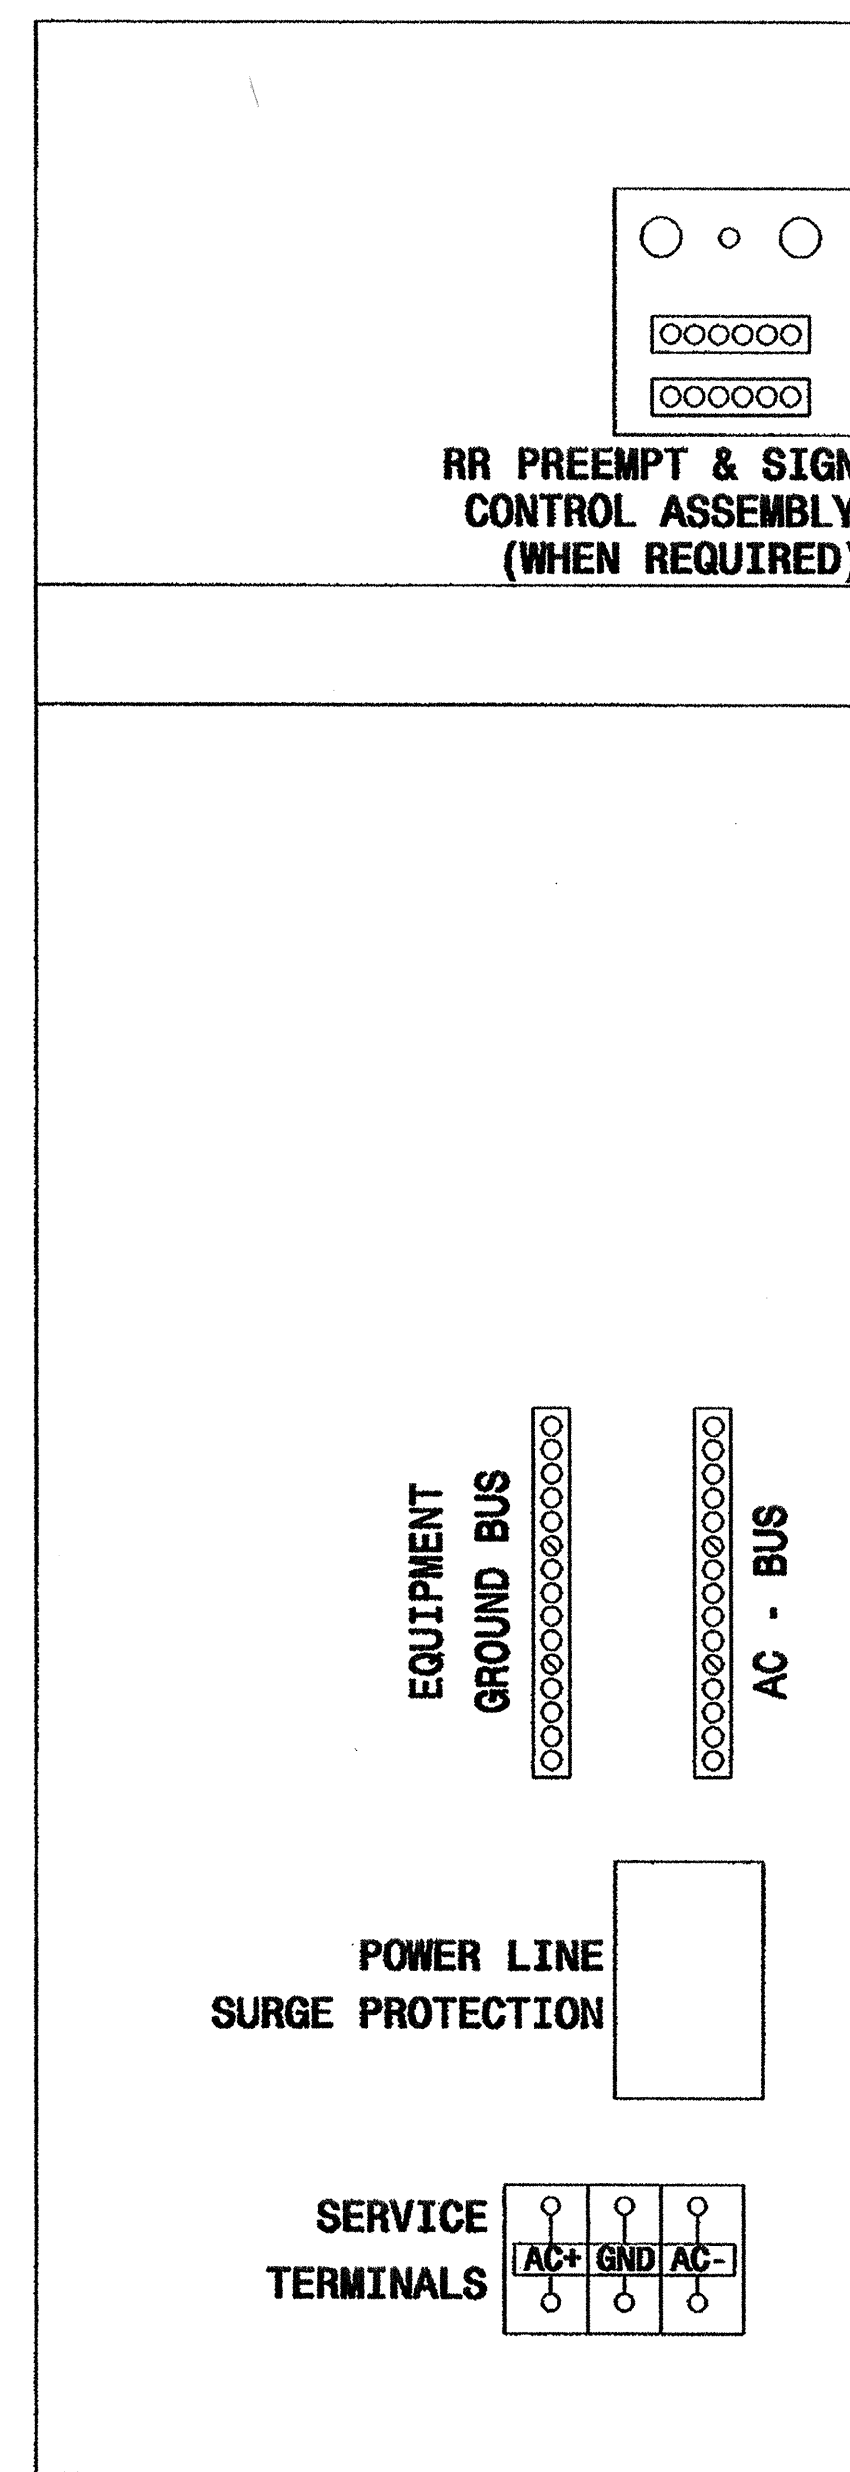

332A CABINET
RIGHT SIDE

REAR VIEW

NOTE

-PROVIDE A 2 " SPACE BETWEEN THE CONTROLLER AND THE ROLL OUT DRAWER TO ACCOMMODATE A FIBER INTERCONNECT CENTER.

Typical Drawing

	Prepared in the Office of: Cabinet Component Layout 170 Cabinet Model 332A with 2070L Controller		SEAL NORTH CAROLINA PROFESSIONAL ENGINEER SEAL 16286 MILTON I. DEAN SIGNATURE: <i>Milton I. Dean</i> 11/13/02 DATE: 11/13/02 SIG. INVENTORY NO. NA
	PLAN DATE: October 2002 PREPARED BY: P. L. Alexander	REVIEWED BY: REVIEWED BY:	