
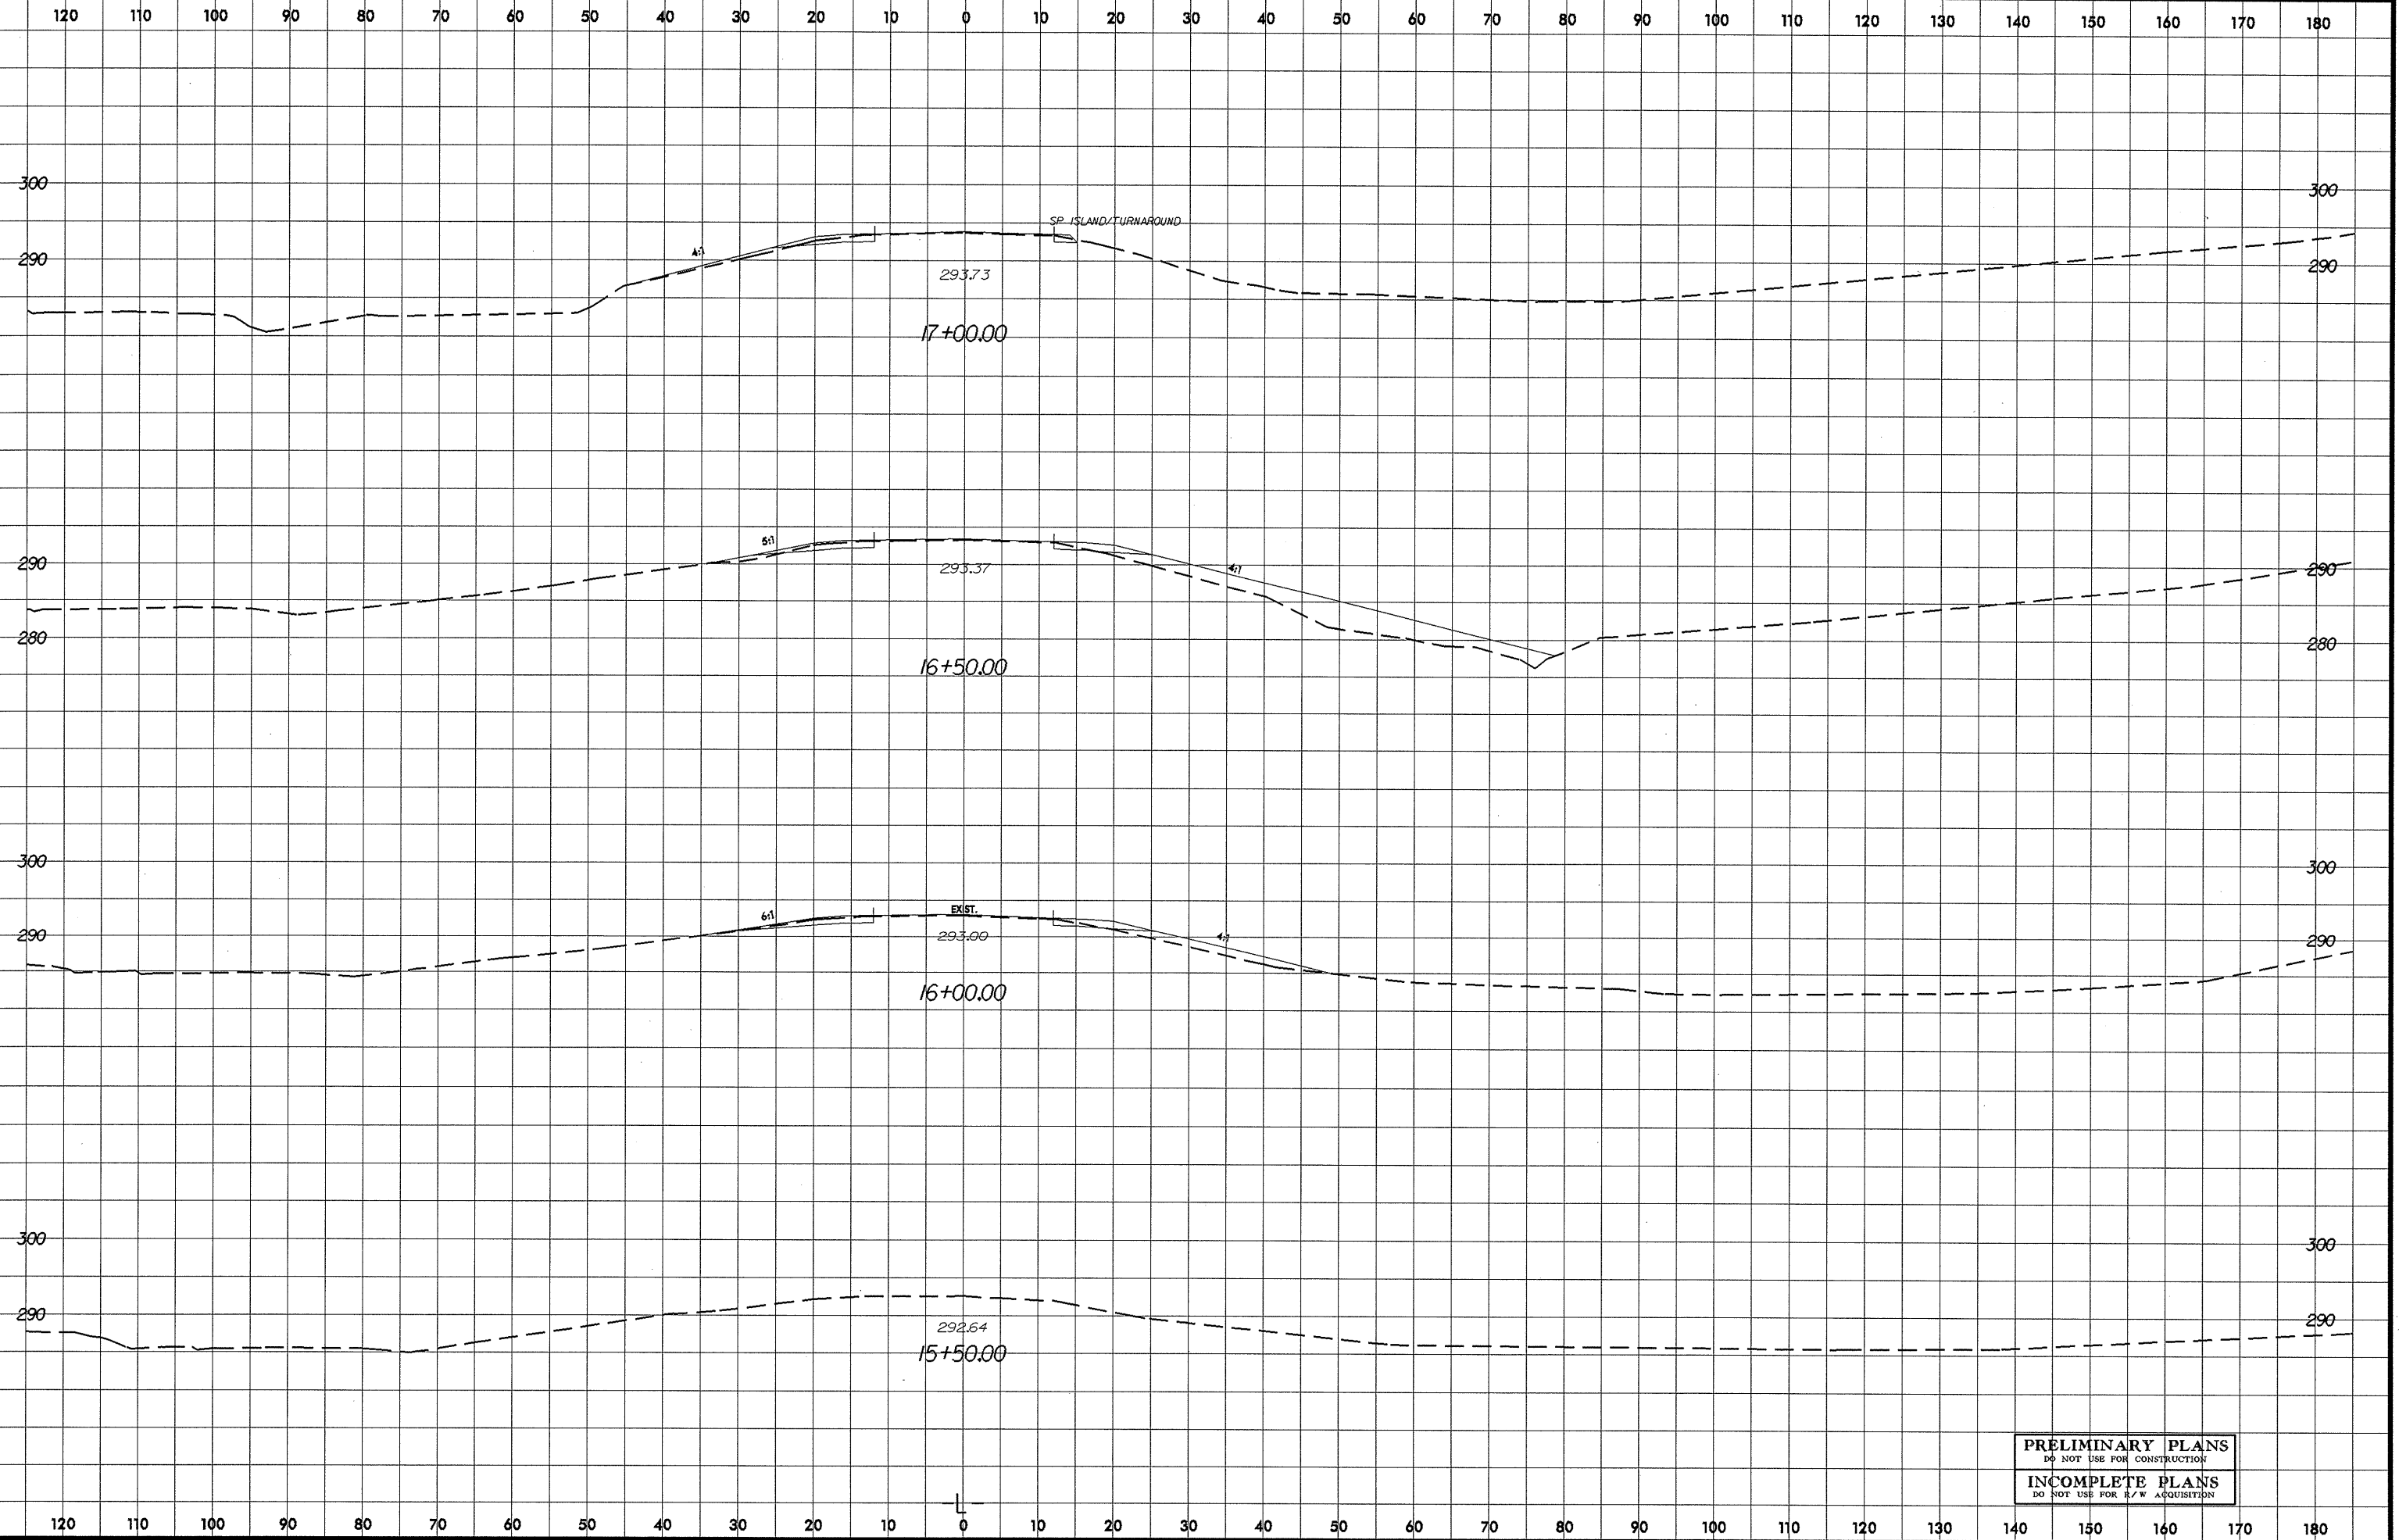


Rev. 3/6/01

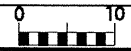

SYTIME\$\$\$\$
LUNSON\$\$\$\$
LUNSON\$\$\$\$

PRELIMINARY PLANS
DO NOT USE FOR CONSTRUCTION
INCOMPLETE PLANS
DO NOT USE FOR R/W ACQUISITION