


MESSAGE DELAYS DURING TIME RESTRICTION HOURS.

MESSAGE NO. 1	MESSAGE NO. 2
EUROPA ROAD TRAFFIC	USE LEFT LANE

CHANGEABLE MESSAGE SIGN

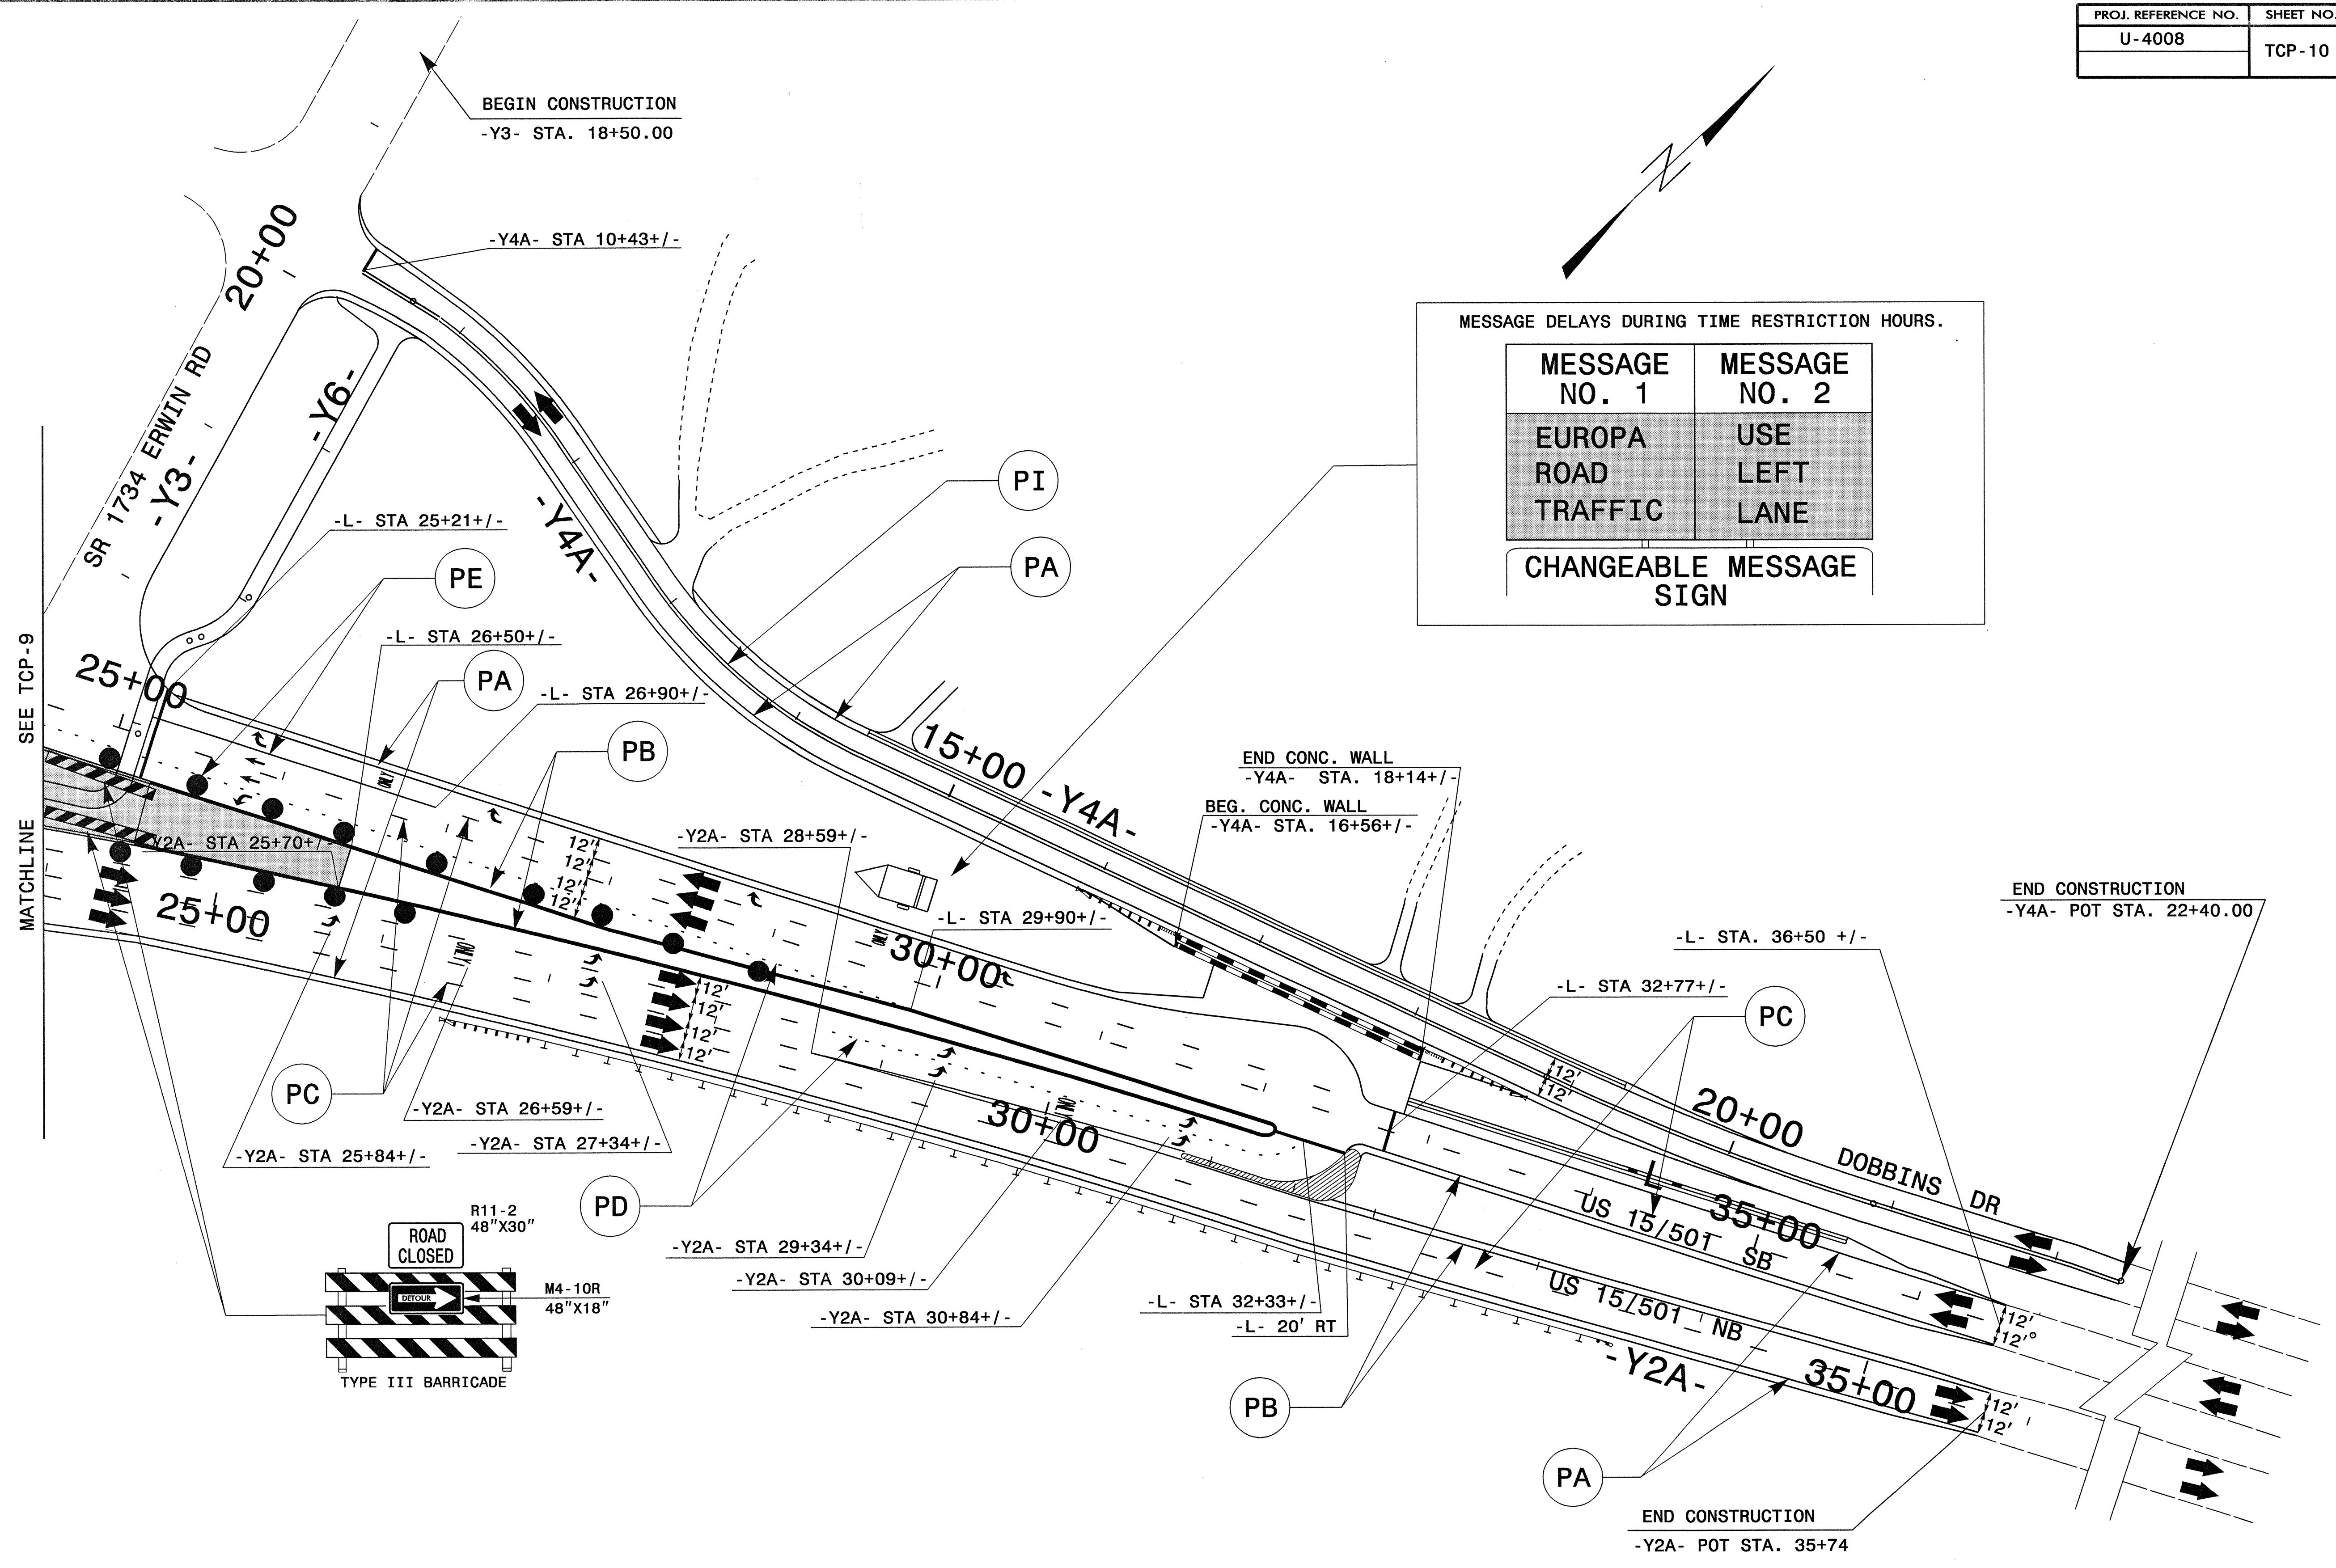

03-SEP-2004 14:01
 \\ets-cctf\01\4008\TCP\U4008.tcp.tcp10.dgn
 DE:Richardson AT:TEIC206432

APPROVED: *Joseph Ishak* DATE: 9/13/04

SEAL

PHASE II, DETAIL 4

SCALE: NONE		<table border="1"> <tr><th colspan="2">REVISIONS</th></tr> <tr><td> </td><td> </td></tr> <tr><td> </td><td> </td></tr> <tr><td> </td><td> </td></tr> </table>	REVISIONS							
REVISIONS										
DATE: 2004										
DESIGN BY: DER										
REVIEWED BY: DER										

CADD FILE