


09/08/99

See Sheet 1-A For Index of Sheets

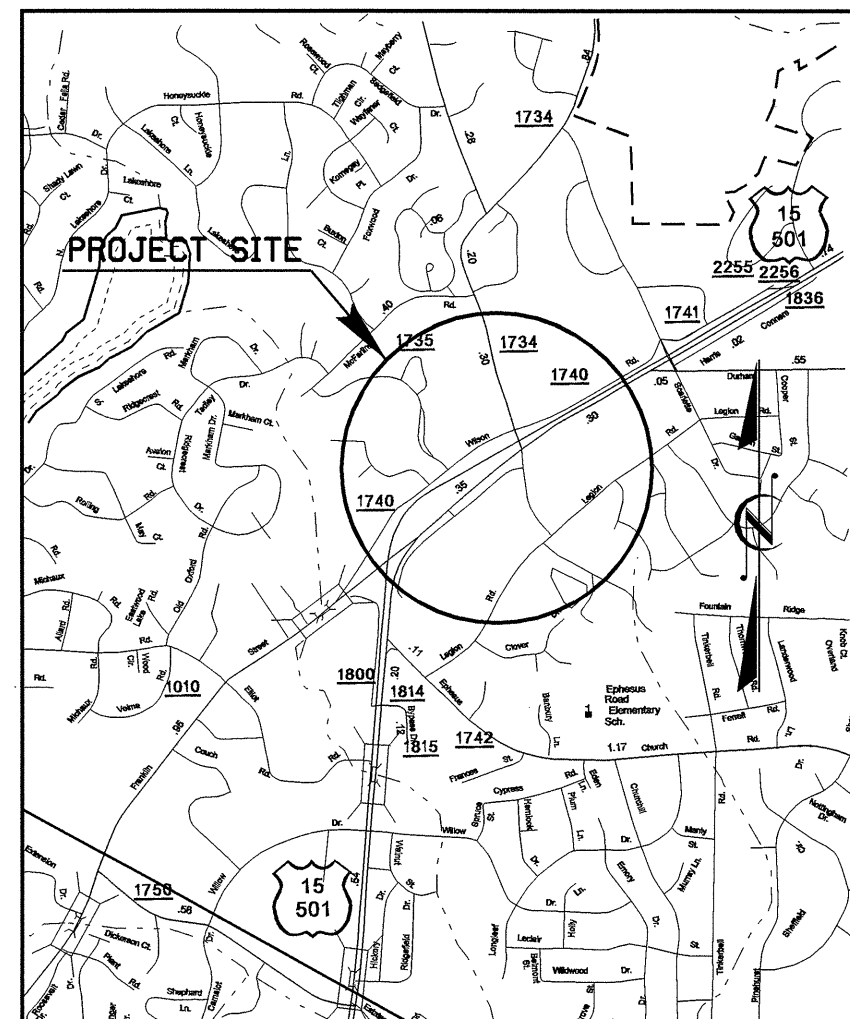

VICINITY MAP

THIS PROJECT IS WITHIN THE MUNICIPAL BOUNDARIES OF CHAPEL HILL

STATE OF NORTH CAROLINA
DIVISION OF HIGHWAYS


T.I.P. NO.	SHEET NO.
U-4008	UO-1

UTILITIES BY OTHERS PLAN ORANGE COUNTY

LOCATION: INTERSECTION IMPROVEMENT AT US 15-501
AND ERWIN ROAD IN CHAPEL HILL

TYPE OF WORK: UTILITIES

TIP: U-4008

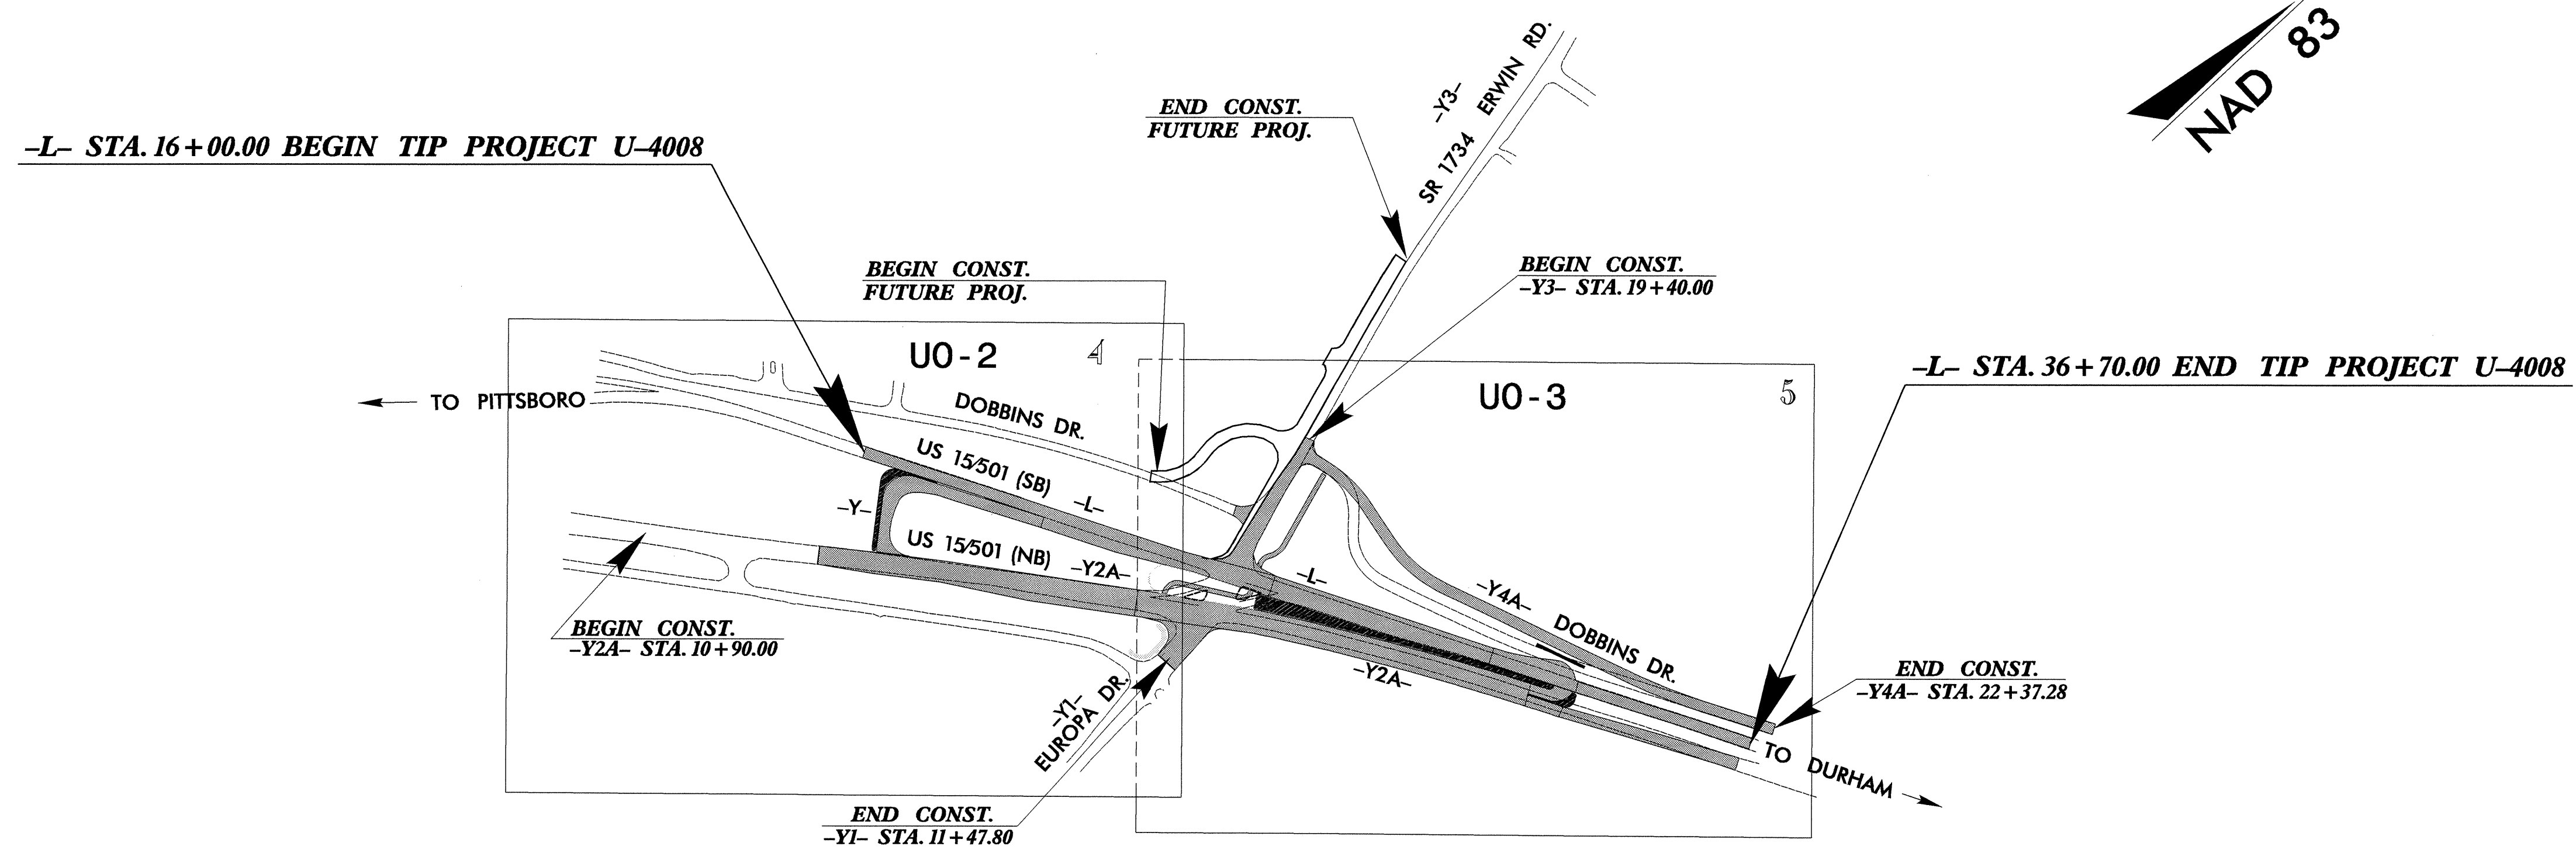

INDEX OF SHEETS	
SHEET NO.	DESCRIPTION
UO-1	TITLE SHEET
UO-2-3	UTILITIES BY OTHERS PLAN SHEET

- UTILITIES BY OTHERS ON PROJECT**
- (1) PSNC ENERGY
 - (2) DUKE POWER
 - (3) BELLSOUTH
 - (4) TIME WARNER CABLE
 - (5) PROGRESS TELECOM