




8/22/99



PROJ. REFERENCE NO.
U-4008

SHEET NO.
X-21

150 140 130 120 110 100 90 80 70 60 50 40 30 20 10 0 10 20 30 40 50 60 70 80 90 100 110 120 130 140 150

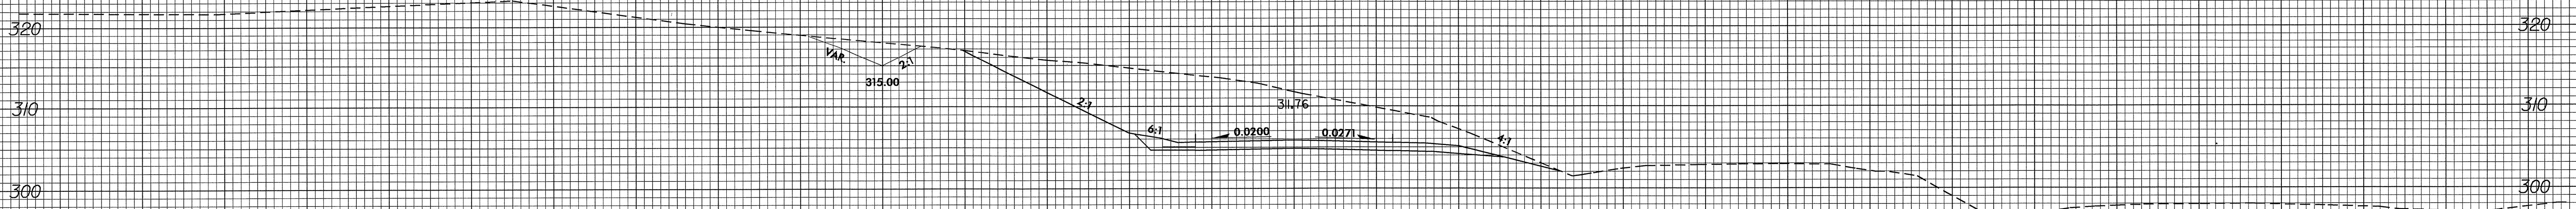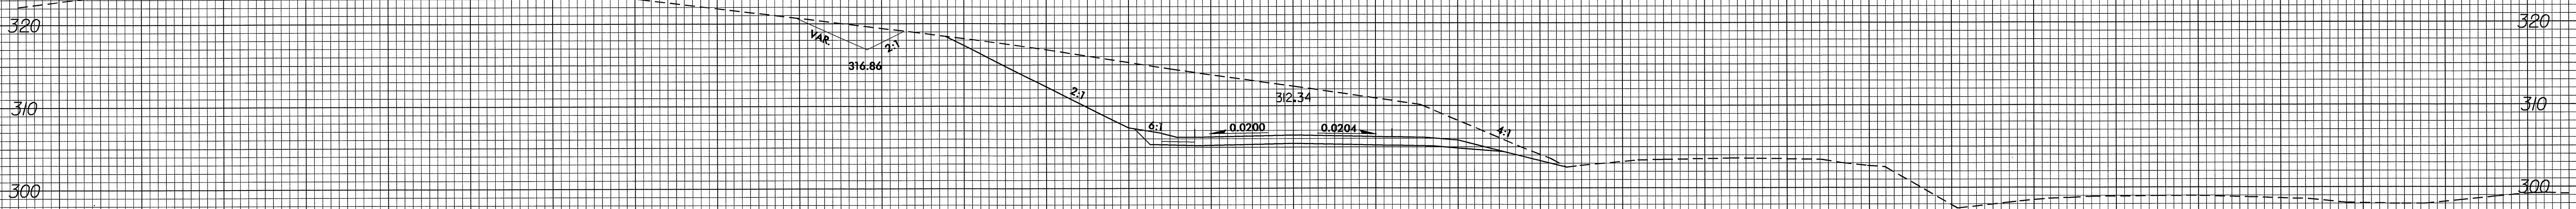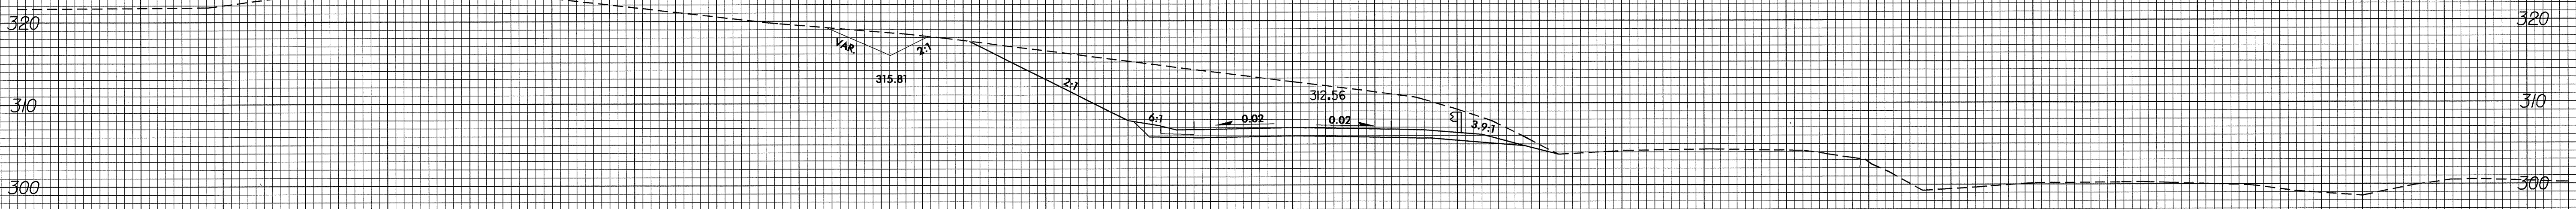

Y4A

150 140 130 120 110 100 90 80 70 60 50 40 30 20 10 0 10 20 30 40 50 60 70 80 90 100 110 120 130 140 150

14-SEP-2004 09:05
R:\xsc\149a\p1at R0212455
SKR\sgl