



B.23/99

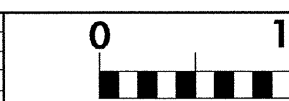


PROJ. REFERENCE NO.  
U-4008

SHEET NO.  
X-17


150 140 130 120 110 100 90 80 70 60 50 40 30 20 10 0 10 20 30 40 50 60 70 80 90 100 110 120 130 140 150

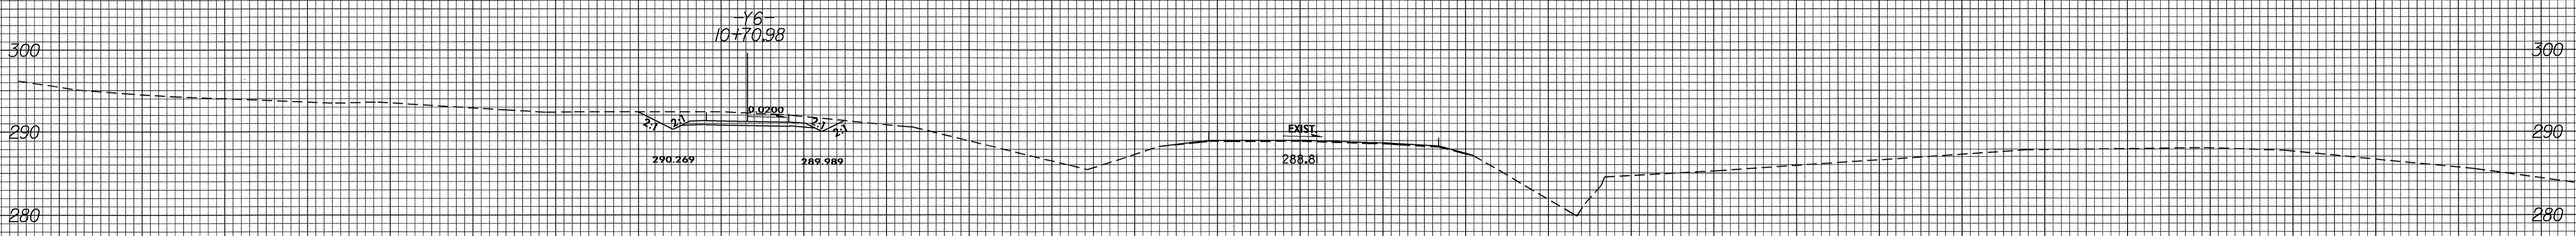


20+50.00

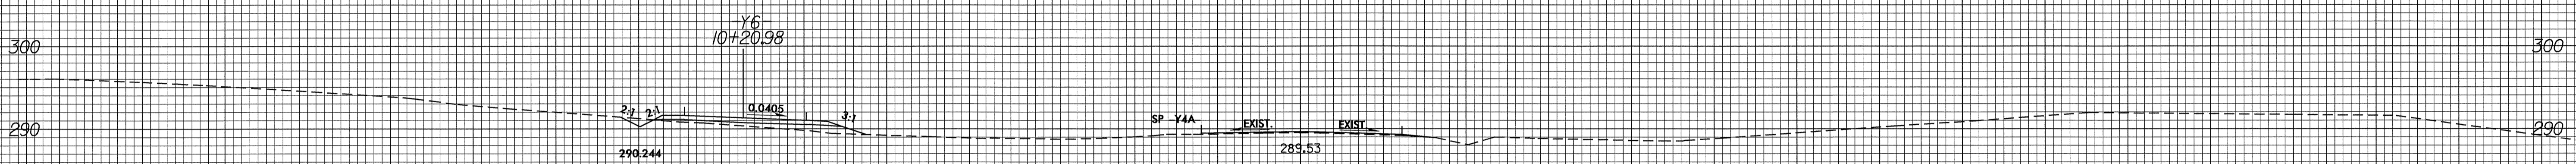

20+00.00

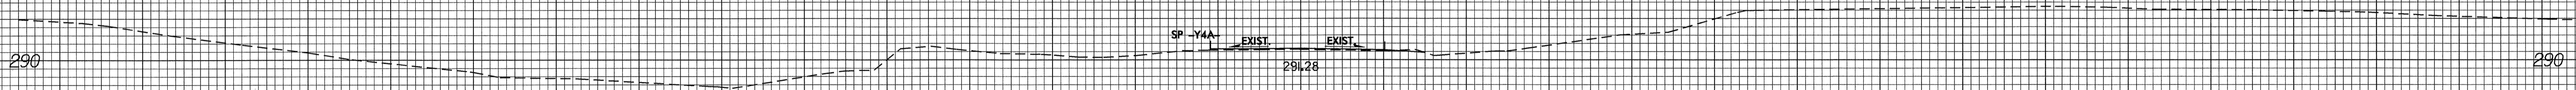

19+50.00

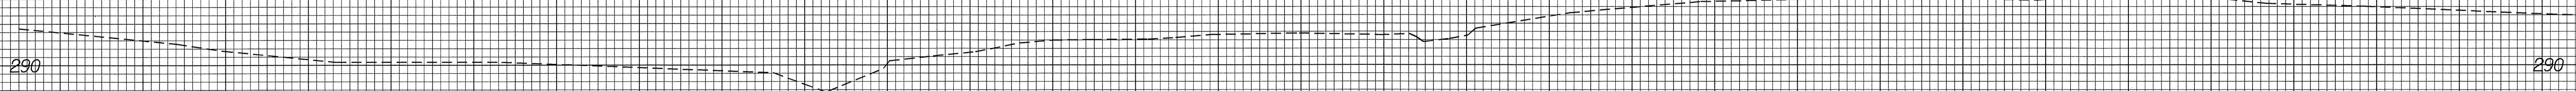

19+00.00

Y3

150 140 130 120 110 100 90 80 70 60 50 40 30 20 10 0 10 20 30 40 50 60 70 80 90 100 110 120 130 140 150

14-SEP-2004 08:04  
B:\y6\13\p1 AT R0212455  
SKReg1.dwg