



8/23/99

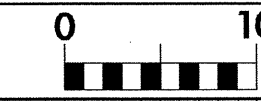


PROJ. REFERENCE NO.
U-4008

SHEET NO.
X-14


150 140 130 120 110 100 90 80 70 60 50 40 30 20 10 0 10 20 30 40 50 60 70 80 90 100 110 120 130 140 150

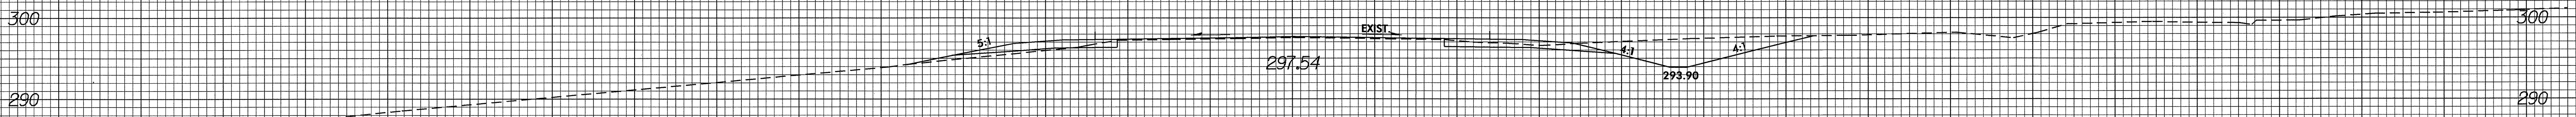


16+50.00

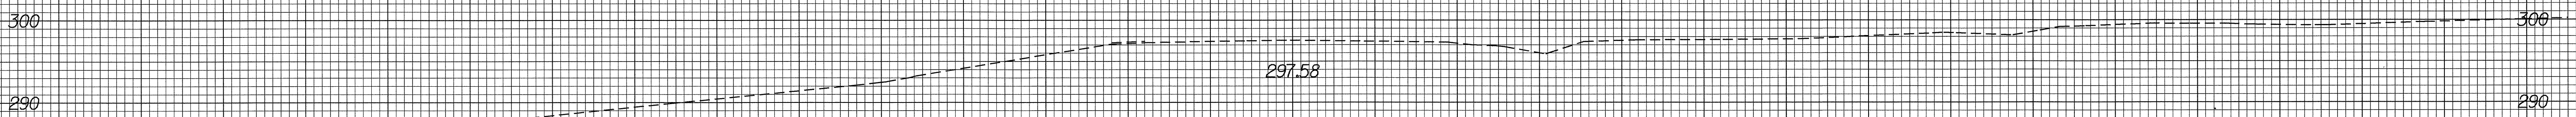

16+02.14

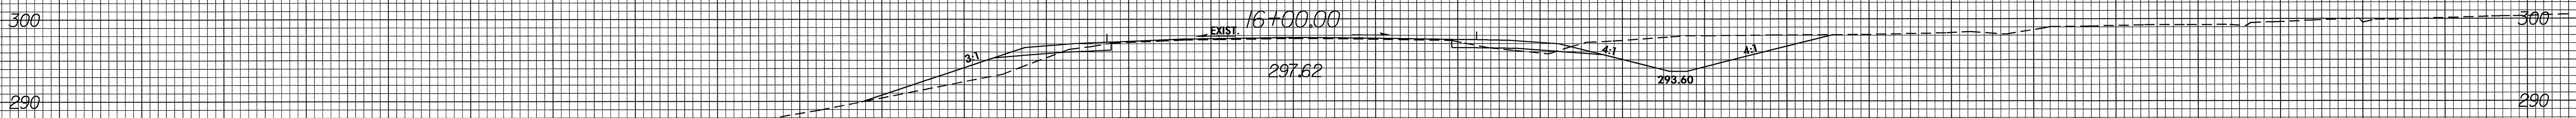

16+00.00

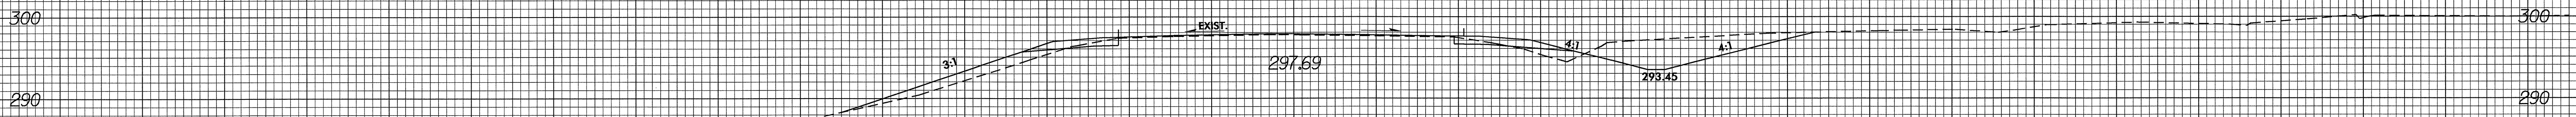

15+50.00

Y2A

150 140 130 120 110 100 90 80 70 60 50 40 30 20 10 0 10 20 30 40 50 60 70 80 90 100 110 120 130 140 150

14-SEP-2004 08:03
R:\yso\y2a\exp\AT RD212455