

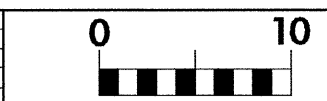
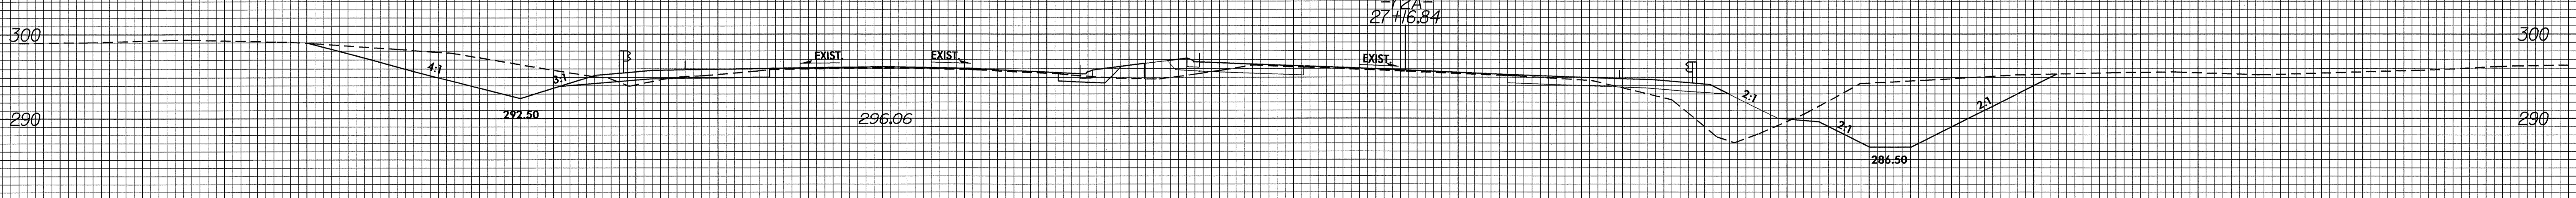
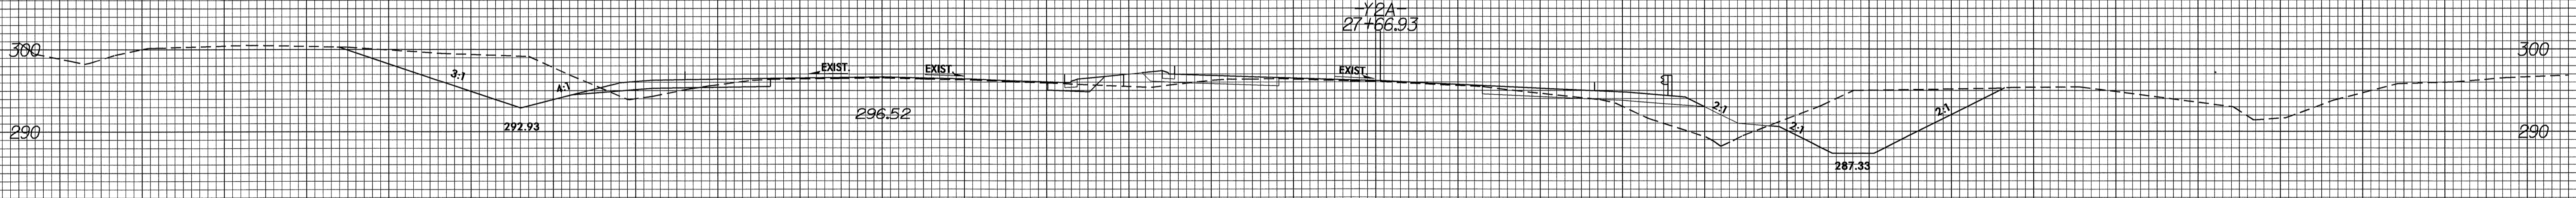


8/23/99

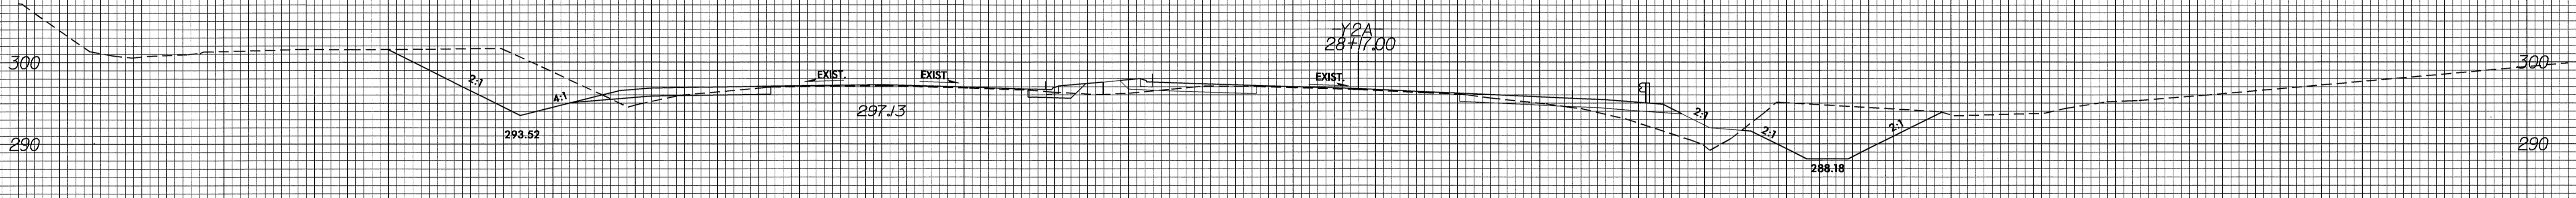

PROJ. REFERENCE NO.	SHEET NO.
U-4008	X-6

100 90 80 70 60 50 40 30 20 10 0 10 20 30 40 50 60 70 80 90 100 110 120 130 140 150 160 170 180 190 200

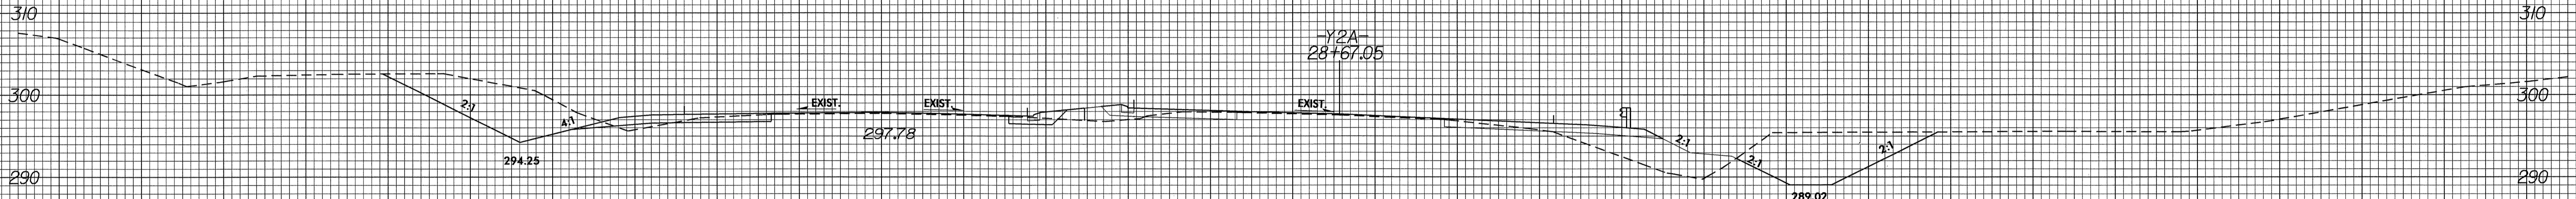

100 90 80 70 60 50 40 30 20 10 0 10 20 30 40 50 60 70 80 90 100 110 120 130 140 150 160 170 180 190 200

14-SEP-2004 07:59
 R:\sve\4008\AT
 SKRegLand RD121455