

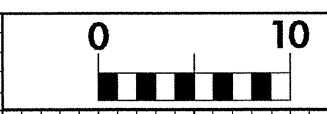
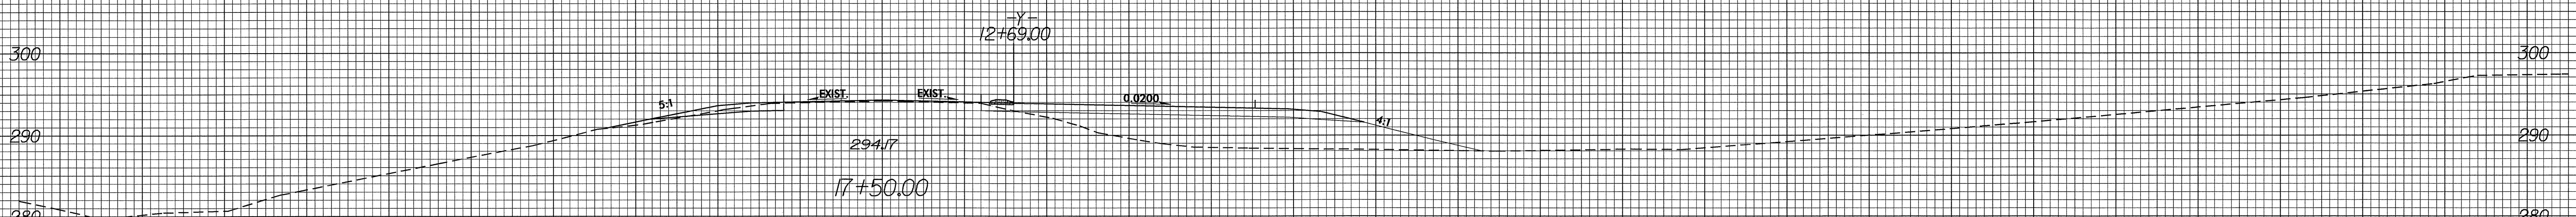
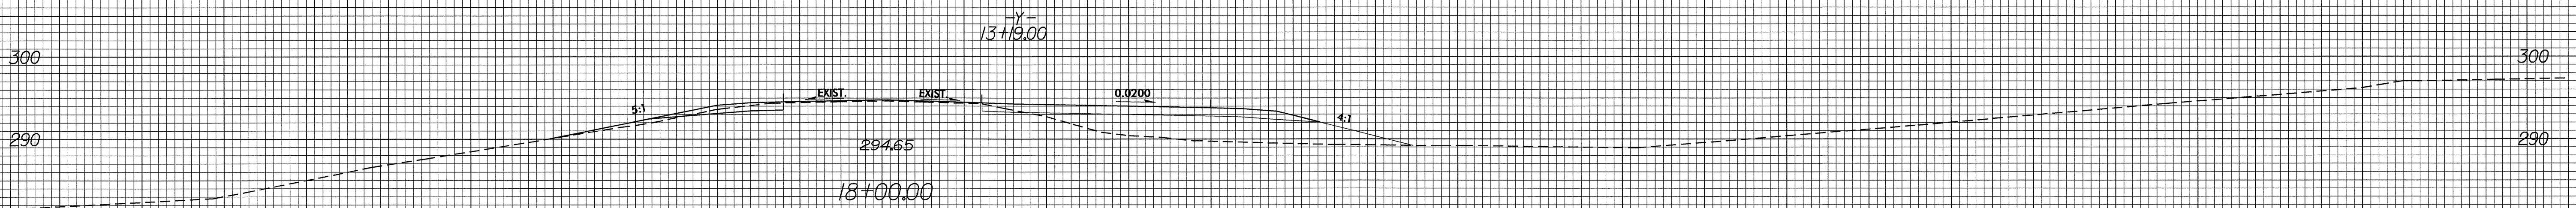
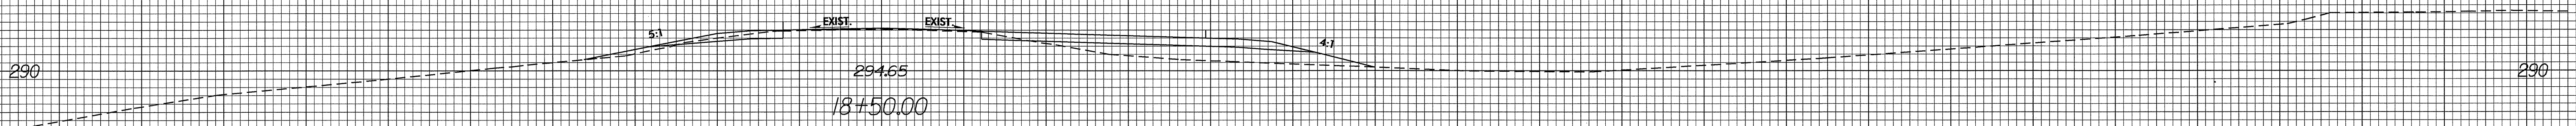


8/23/99

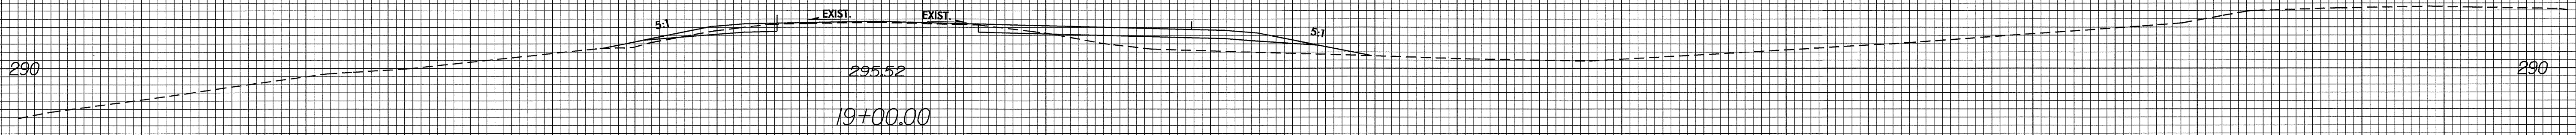

PROJ. REFERENCE NO.	SHEET NO.
U-4008	X-2

100 90 80 70 60 50 40 30 20 10 0 10 20 30 40 50 60 70 80 90 100 110 120 130 140 150 160 170 180 190 200

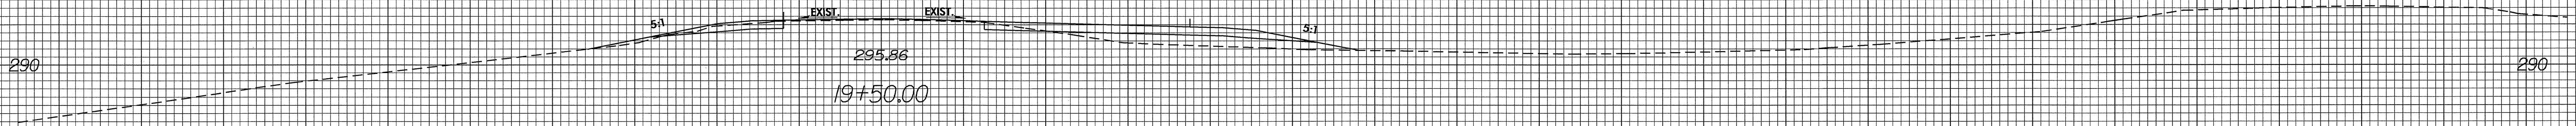

14-SEP-2004 07:58
 R:\jse\4008\XPL RD212455
 SKRegion.dwg

100 90 80 70 60 50 40 30 20 10 0 10 20 30 40 50 60 70 80 90 100 110 120 130 140 150 160 170 180 190 200