


METRIC

5 0 10

CONST. REV.

R/W REV.

PROJECT REFERENCE NO. R-2539C	SHEET NO. EC-53/CONST.25
R/W SHEET NO.	
ROADWAY DESIGN ENGINEER	HYDRAULICS ENGINEER

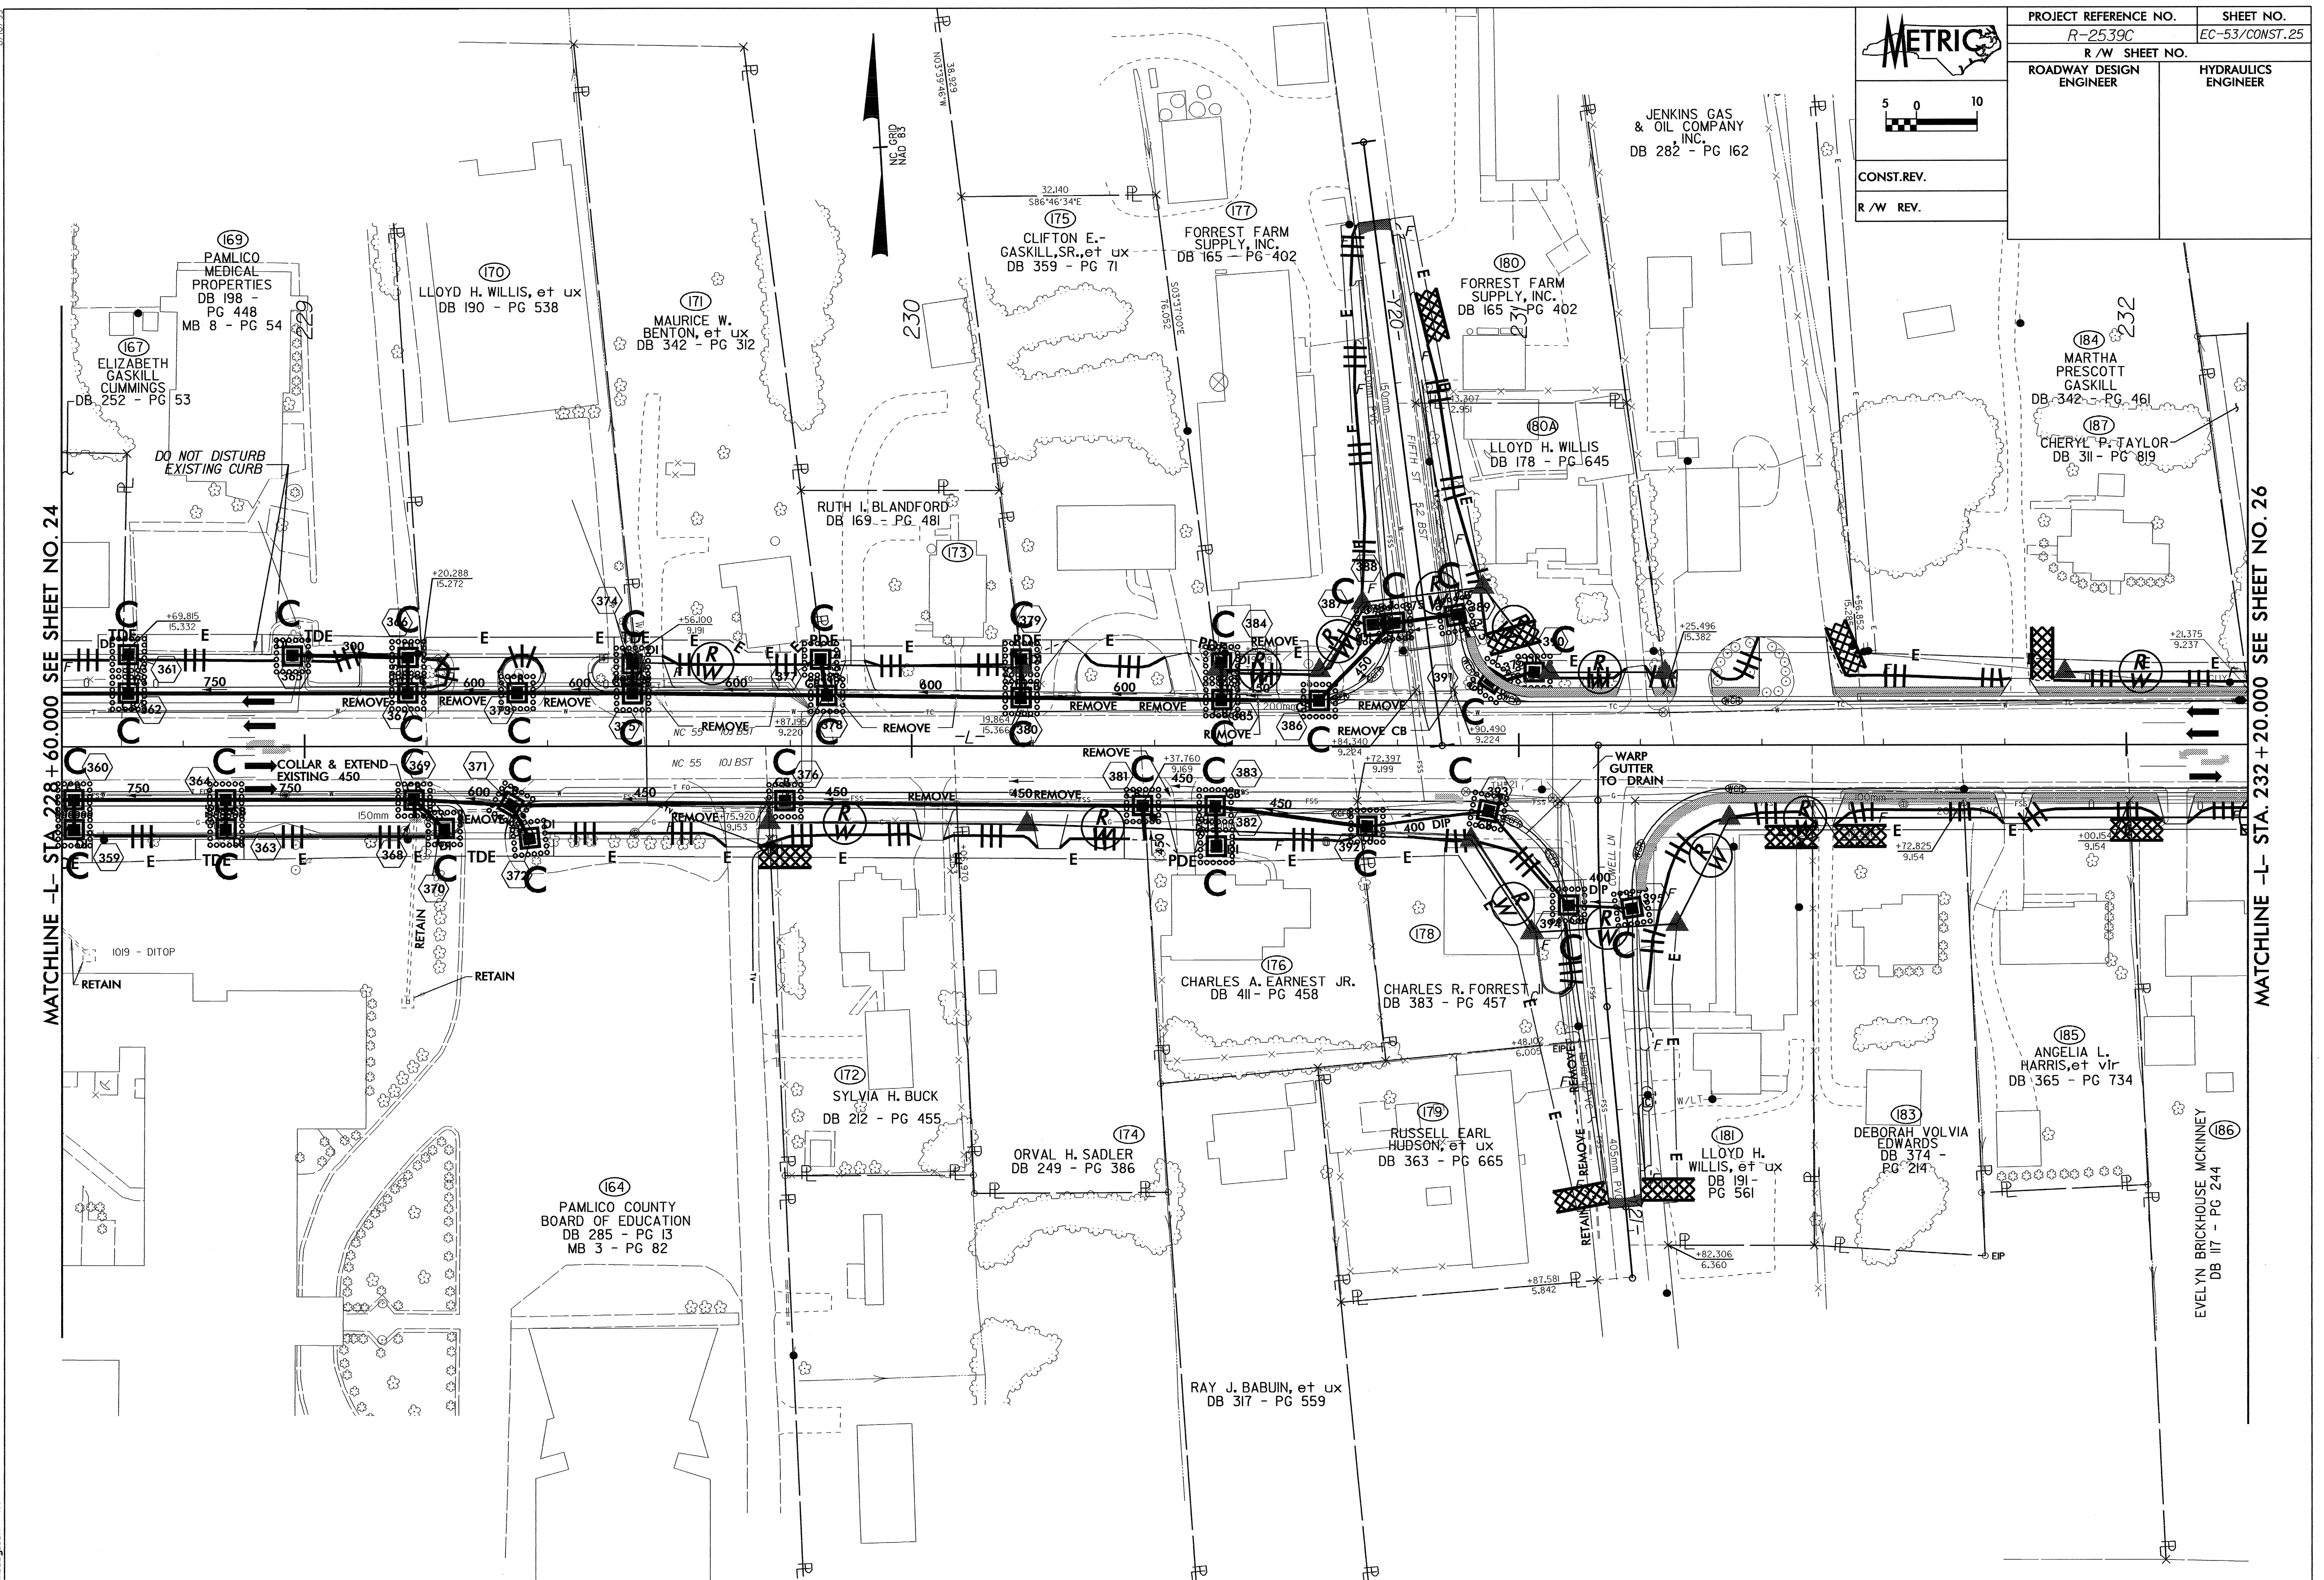

MATCHLINE -L- STA. 228+60.000 SEE SHEET NO. 24

MATCHLINE -L- STA. 232+20.000 SEE SHEET NO. 26

04-NOV-2004 11:44
C:\Users\mra\OneDrive\Documents\2539c\2539c.dwg
mraughan