


6/10/03
04-NOV-2004 11:21 R-2539C \R2539C\23.FSH

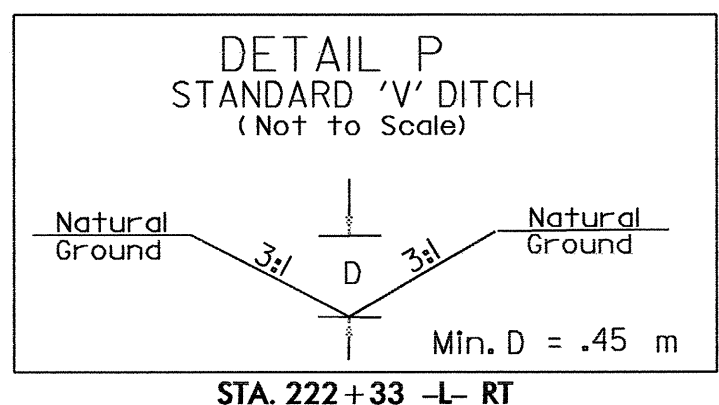


PROJECT REFERENCE NO. R-2539C	SHEET NO. EC-51/CONST.23
R/W SHEET NO.	
ROADWAY DESIGN ENGINEER	HYDRAULICS ENGINEER
CONST. REV.	
R/W REV.	

5 0 10

MATCHLINE -L- STA. 221+40.000 SEE SHEET NO. 22

MATCHLINE -L- STA. 225+00.000 SEE SHEET NO. 24

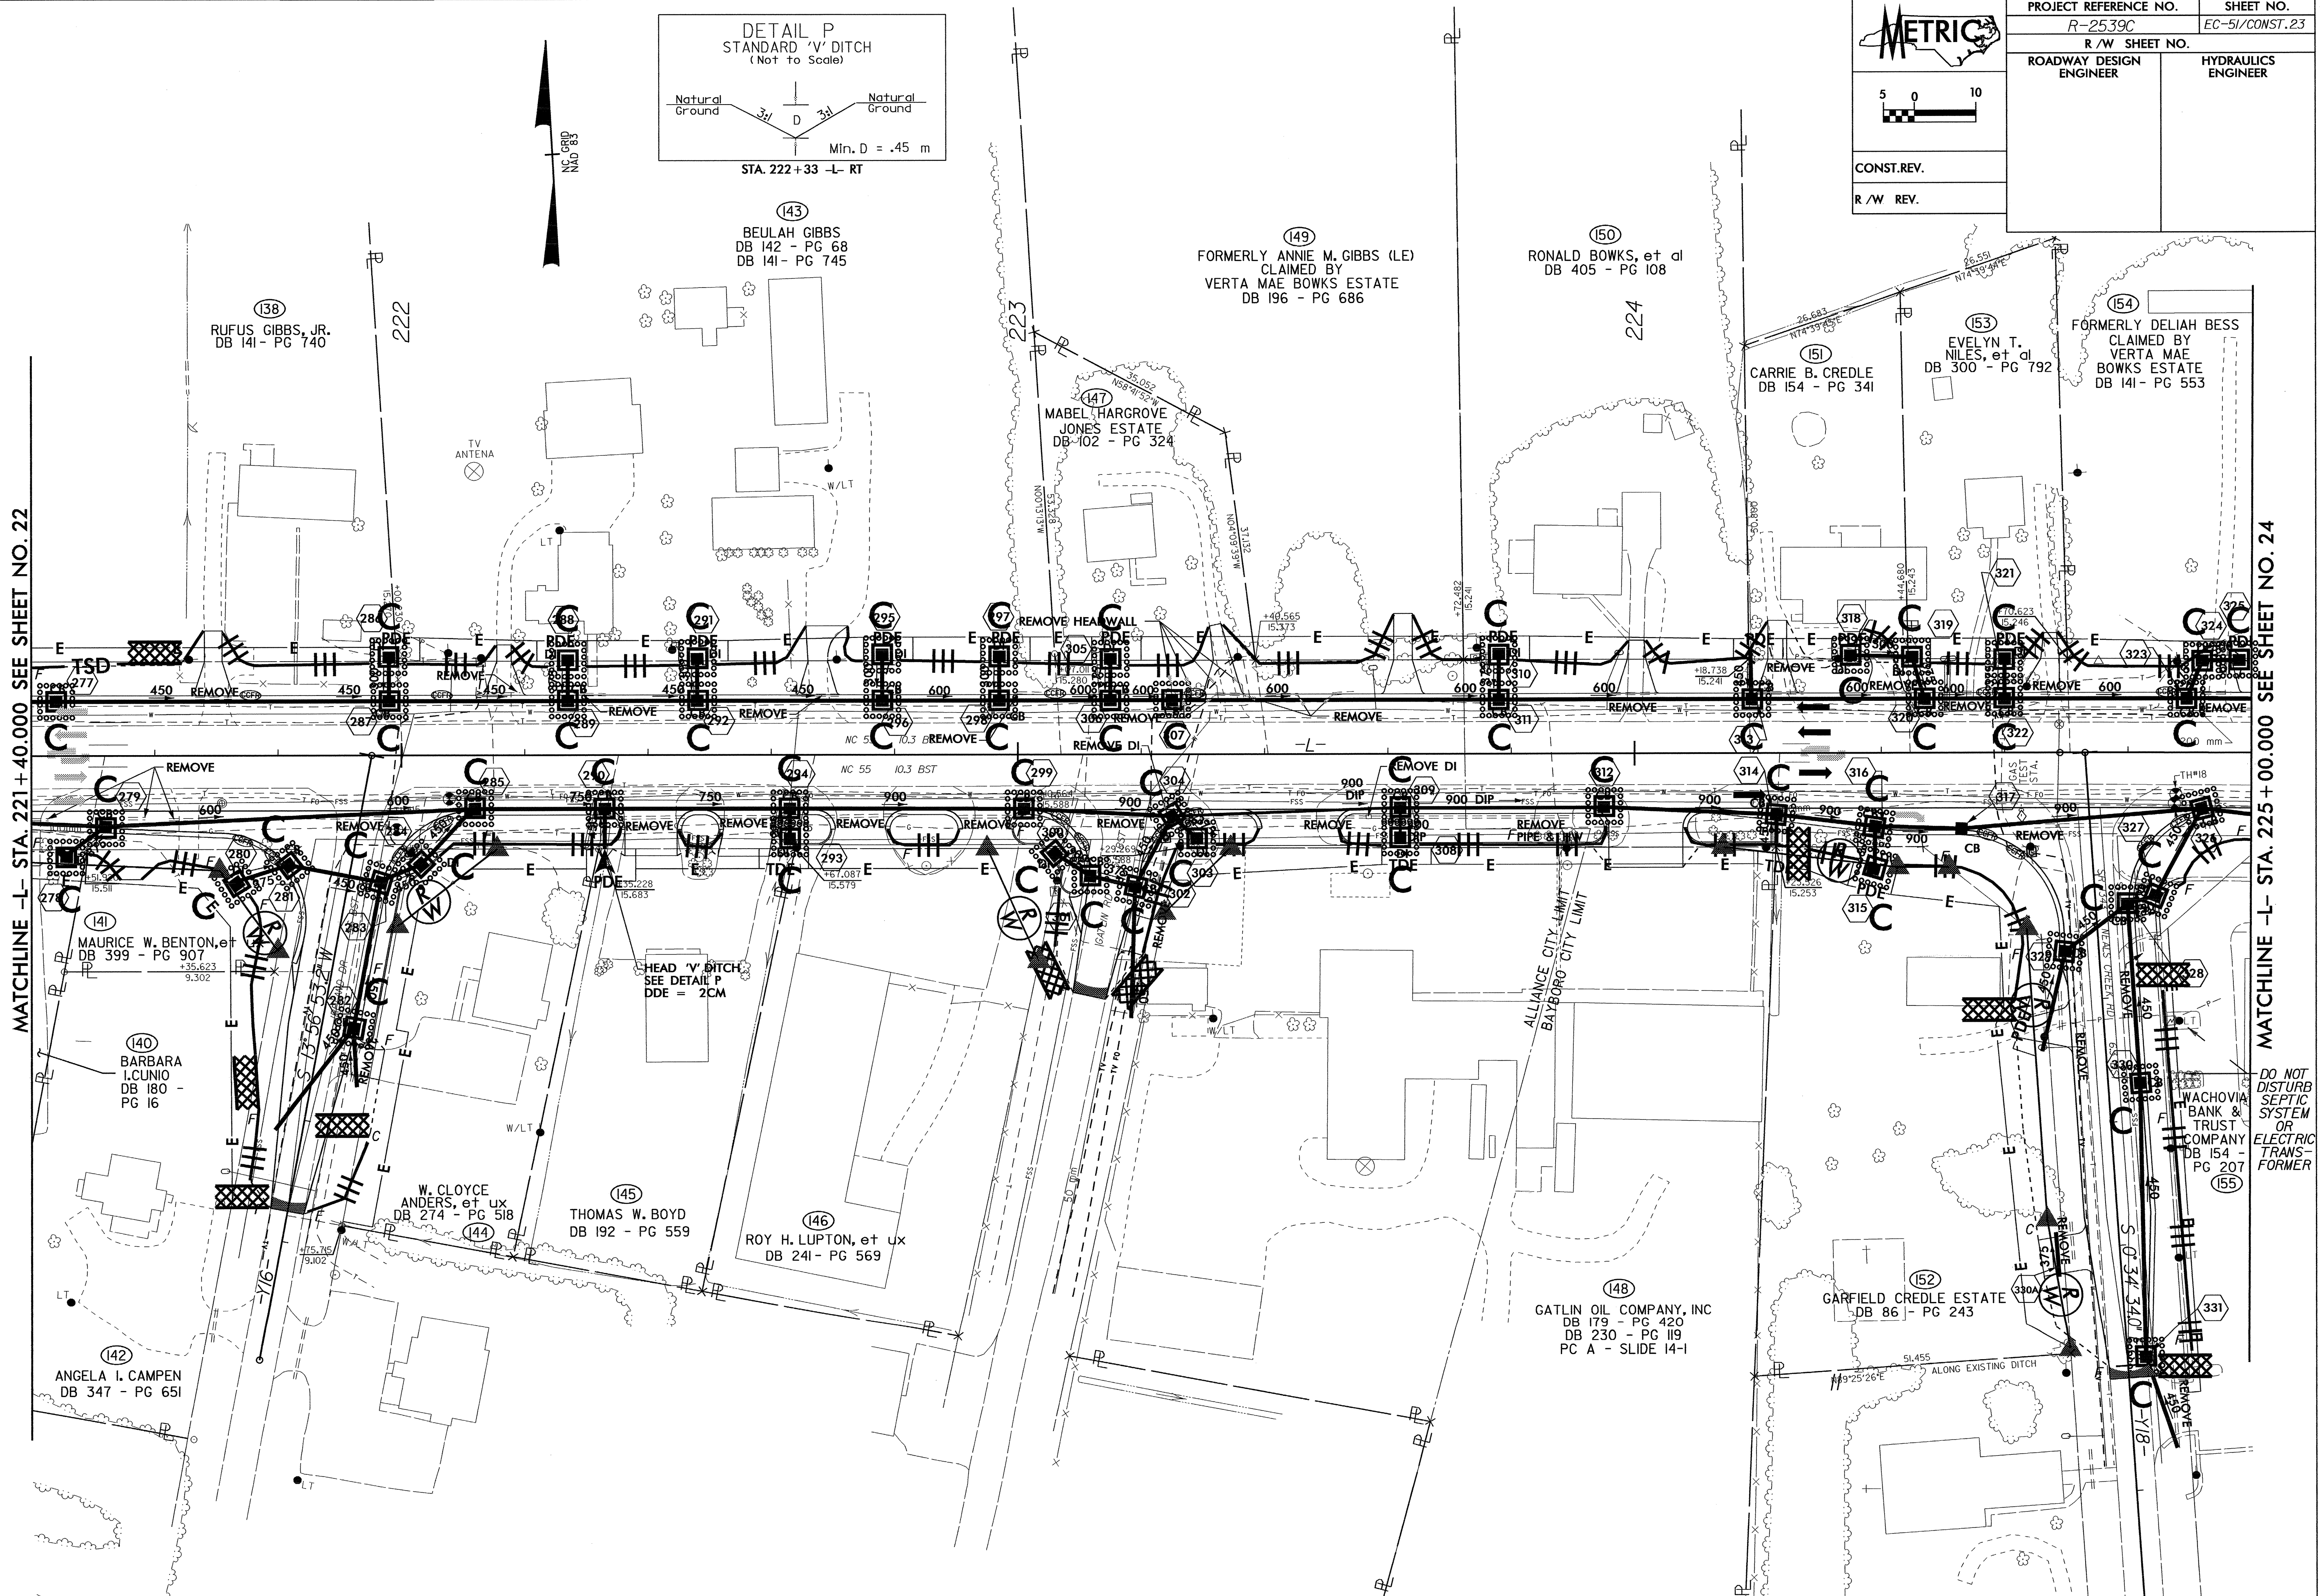

DO NOT DISTURB SEPTIC SYSTEM OR ELECTRIC TRANSFORMER