


PROJECT REFERENCE NO. R-2539C		SHEET NO. EC-48/CONST.20	
R/W SHEET NO.			
ROADWAY DESIGN ENGINEER		HYDRAULICS ENGINEER	
CONST.REV.		R/W REV.	

MATCHLINE -L- STA. 210 + 60.000 SEE SHEET NO. 19

MATCHLINE -L- STA. 214 + 20.000 SEE SHEET NO. 21



- STA. 210+63 -L- RT D=0.3m
- STA. 211+10 -L- RT D=0.6m
- STA. 211+43 -L- RT D=0.6m
- STA. 211+51 -L- LT D=0.3m
- STA. 211+85 -L- LT D=0.6m

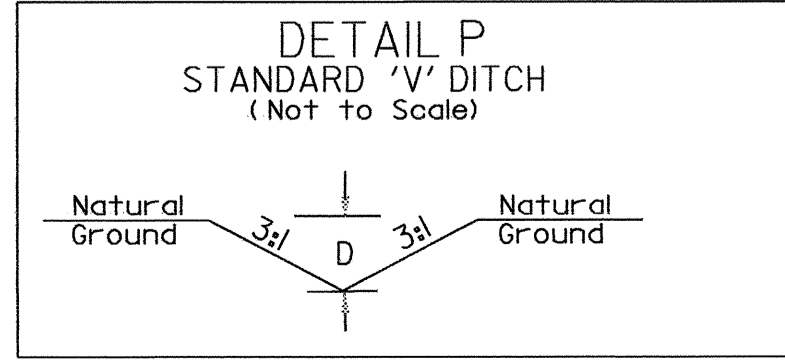

04-NOV-2004 09:48
C:\Users\m\OneDrive\Documents\2539C\20.FSH
m.laughlin