

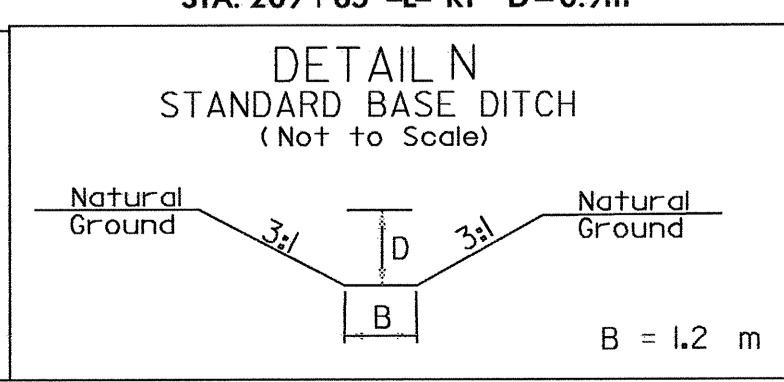
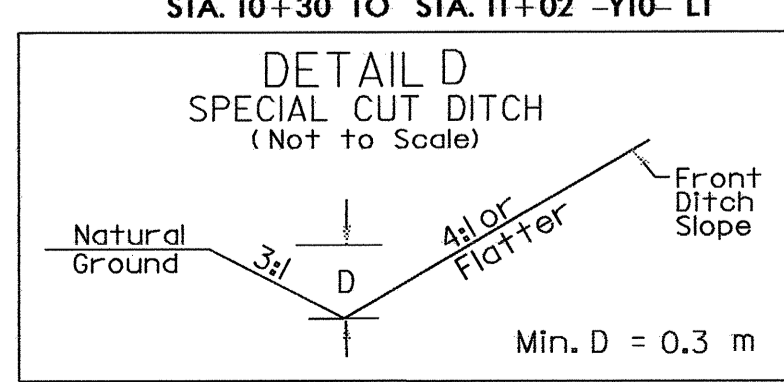
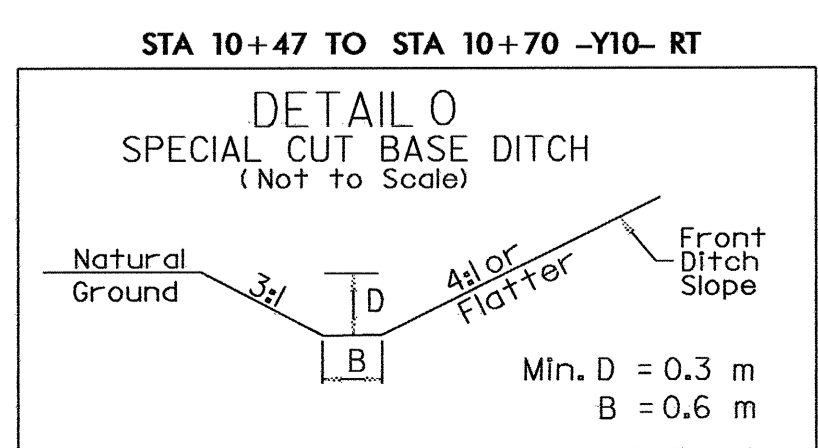
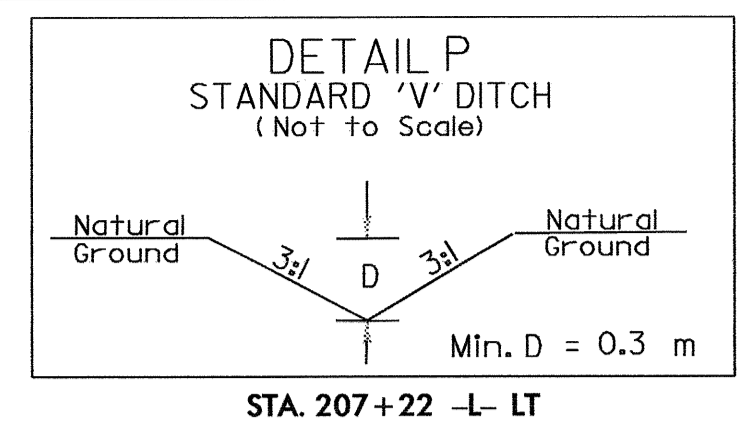


PROJECT REFERENCE NO. R-2539C		SHEET NO. EC-47/CONST.19	
R/W SHEET NO.			
ROADWAY DESIGN ENGINEER		HYDRAULICS ENGINEER	
CONST.REV.			
R/W REV.			

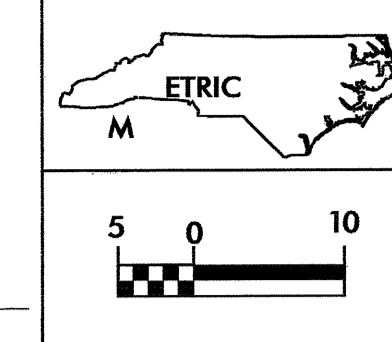

MATCHLINE -L- STA. 207 + 00.000 SEE SHEET NO. 18

MATCHLINE -L- STA. 210 + 60.000 SEE SHEET NO. 20

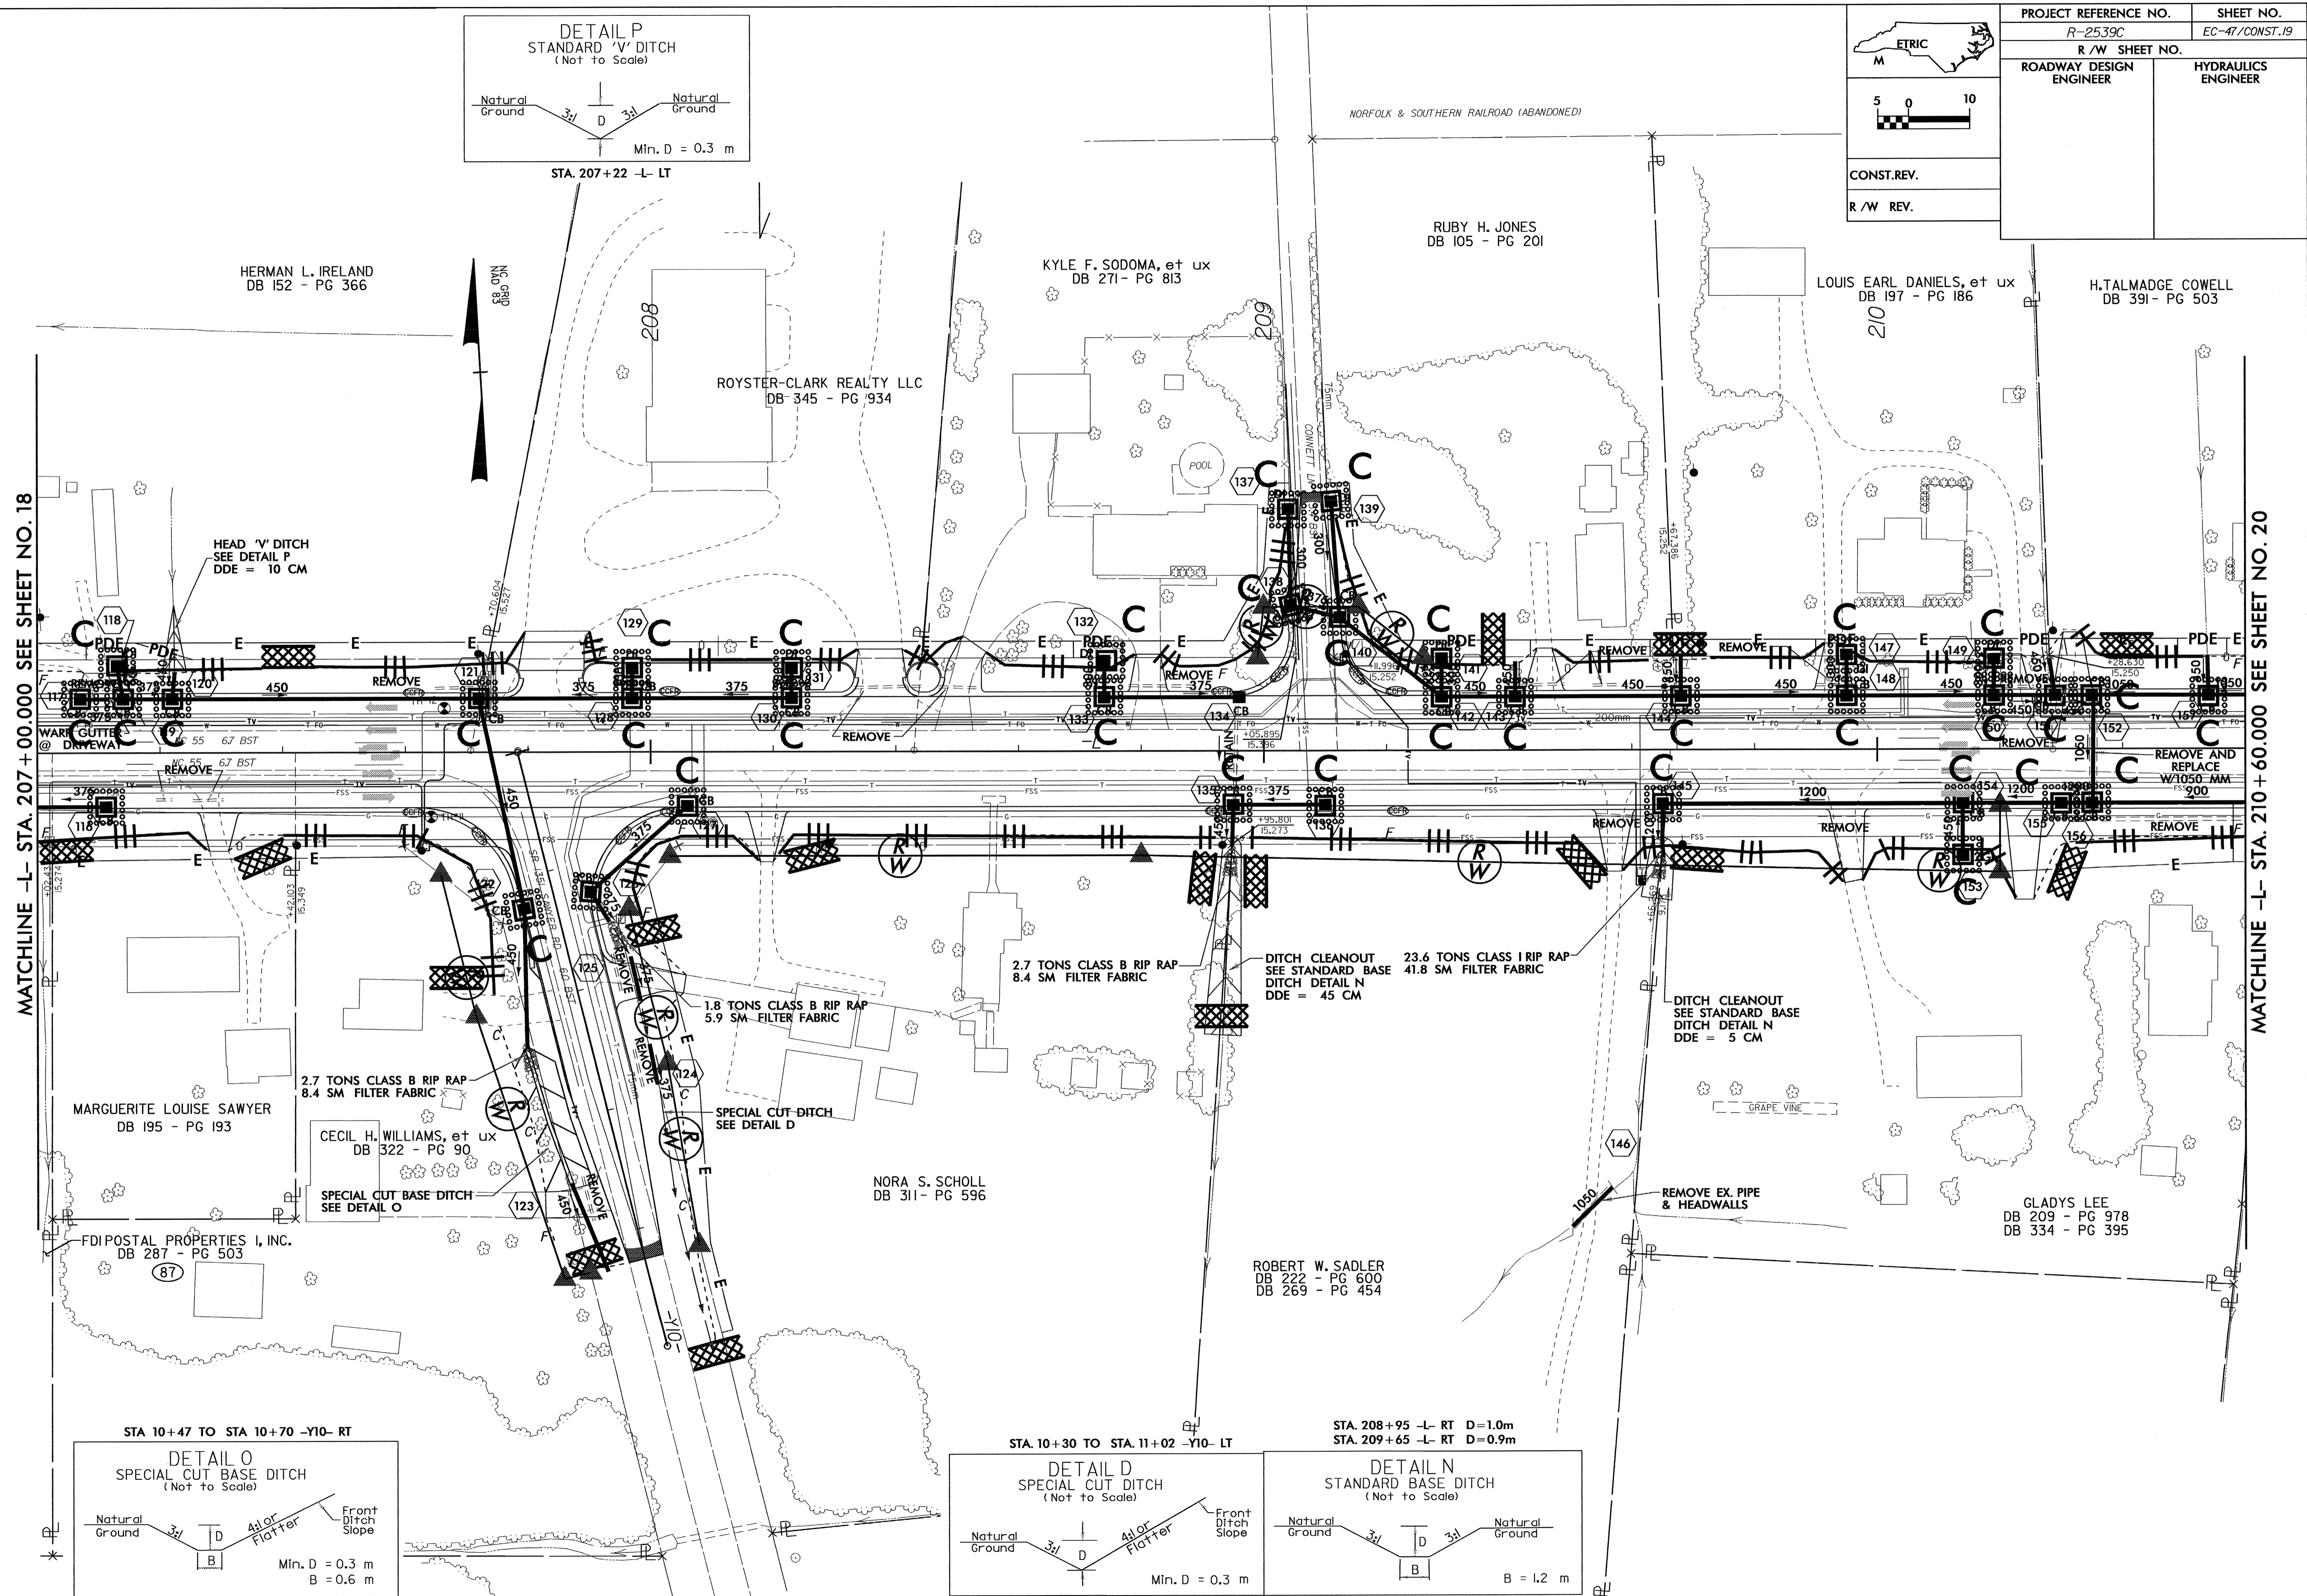

04-NOV-2004 10:37 AM R:\2539C\19.PSH  
6/10/03