
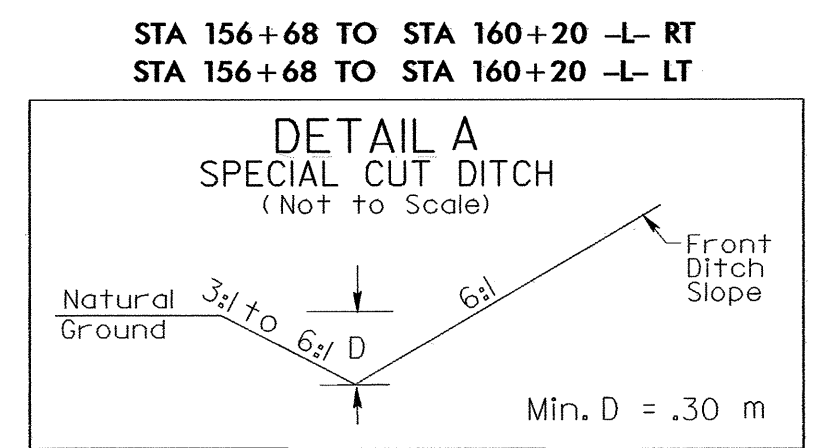


PROJECT REFERENCE NO. R-2539C		SHEET NO. EC-33/CONST.5	
R/W SHEET NO.			
ROADWAY DESIGN ENGINEER		HYDRAULICS ENGINEER	
CONST.REV.			
R/W REV.			

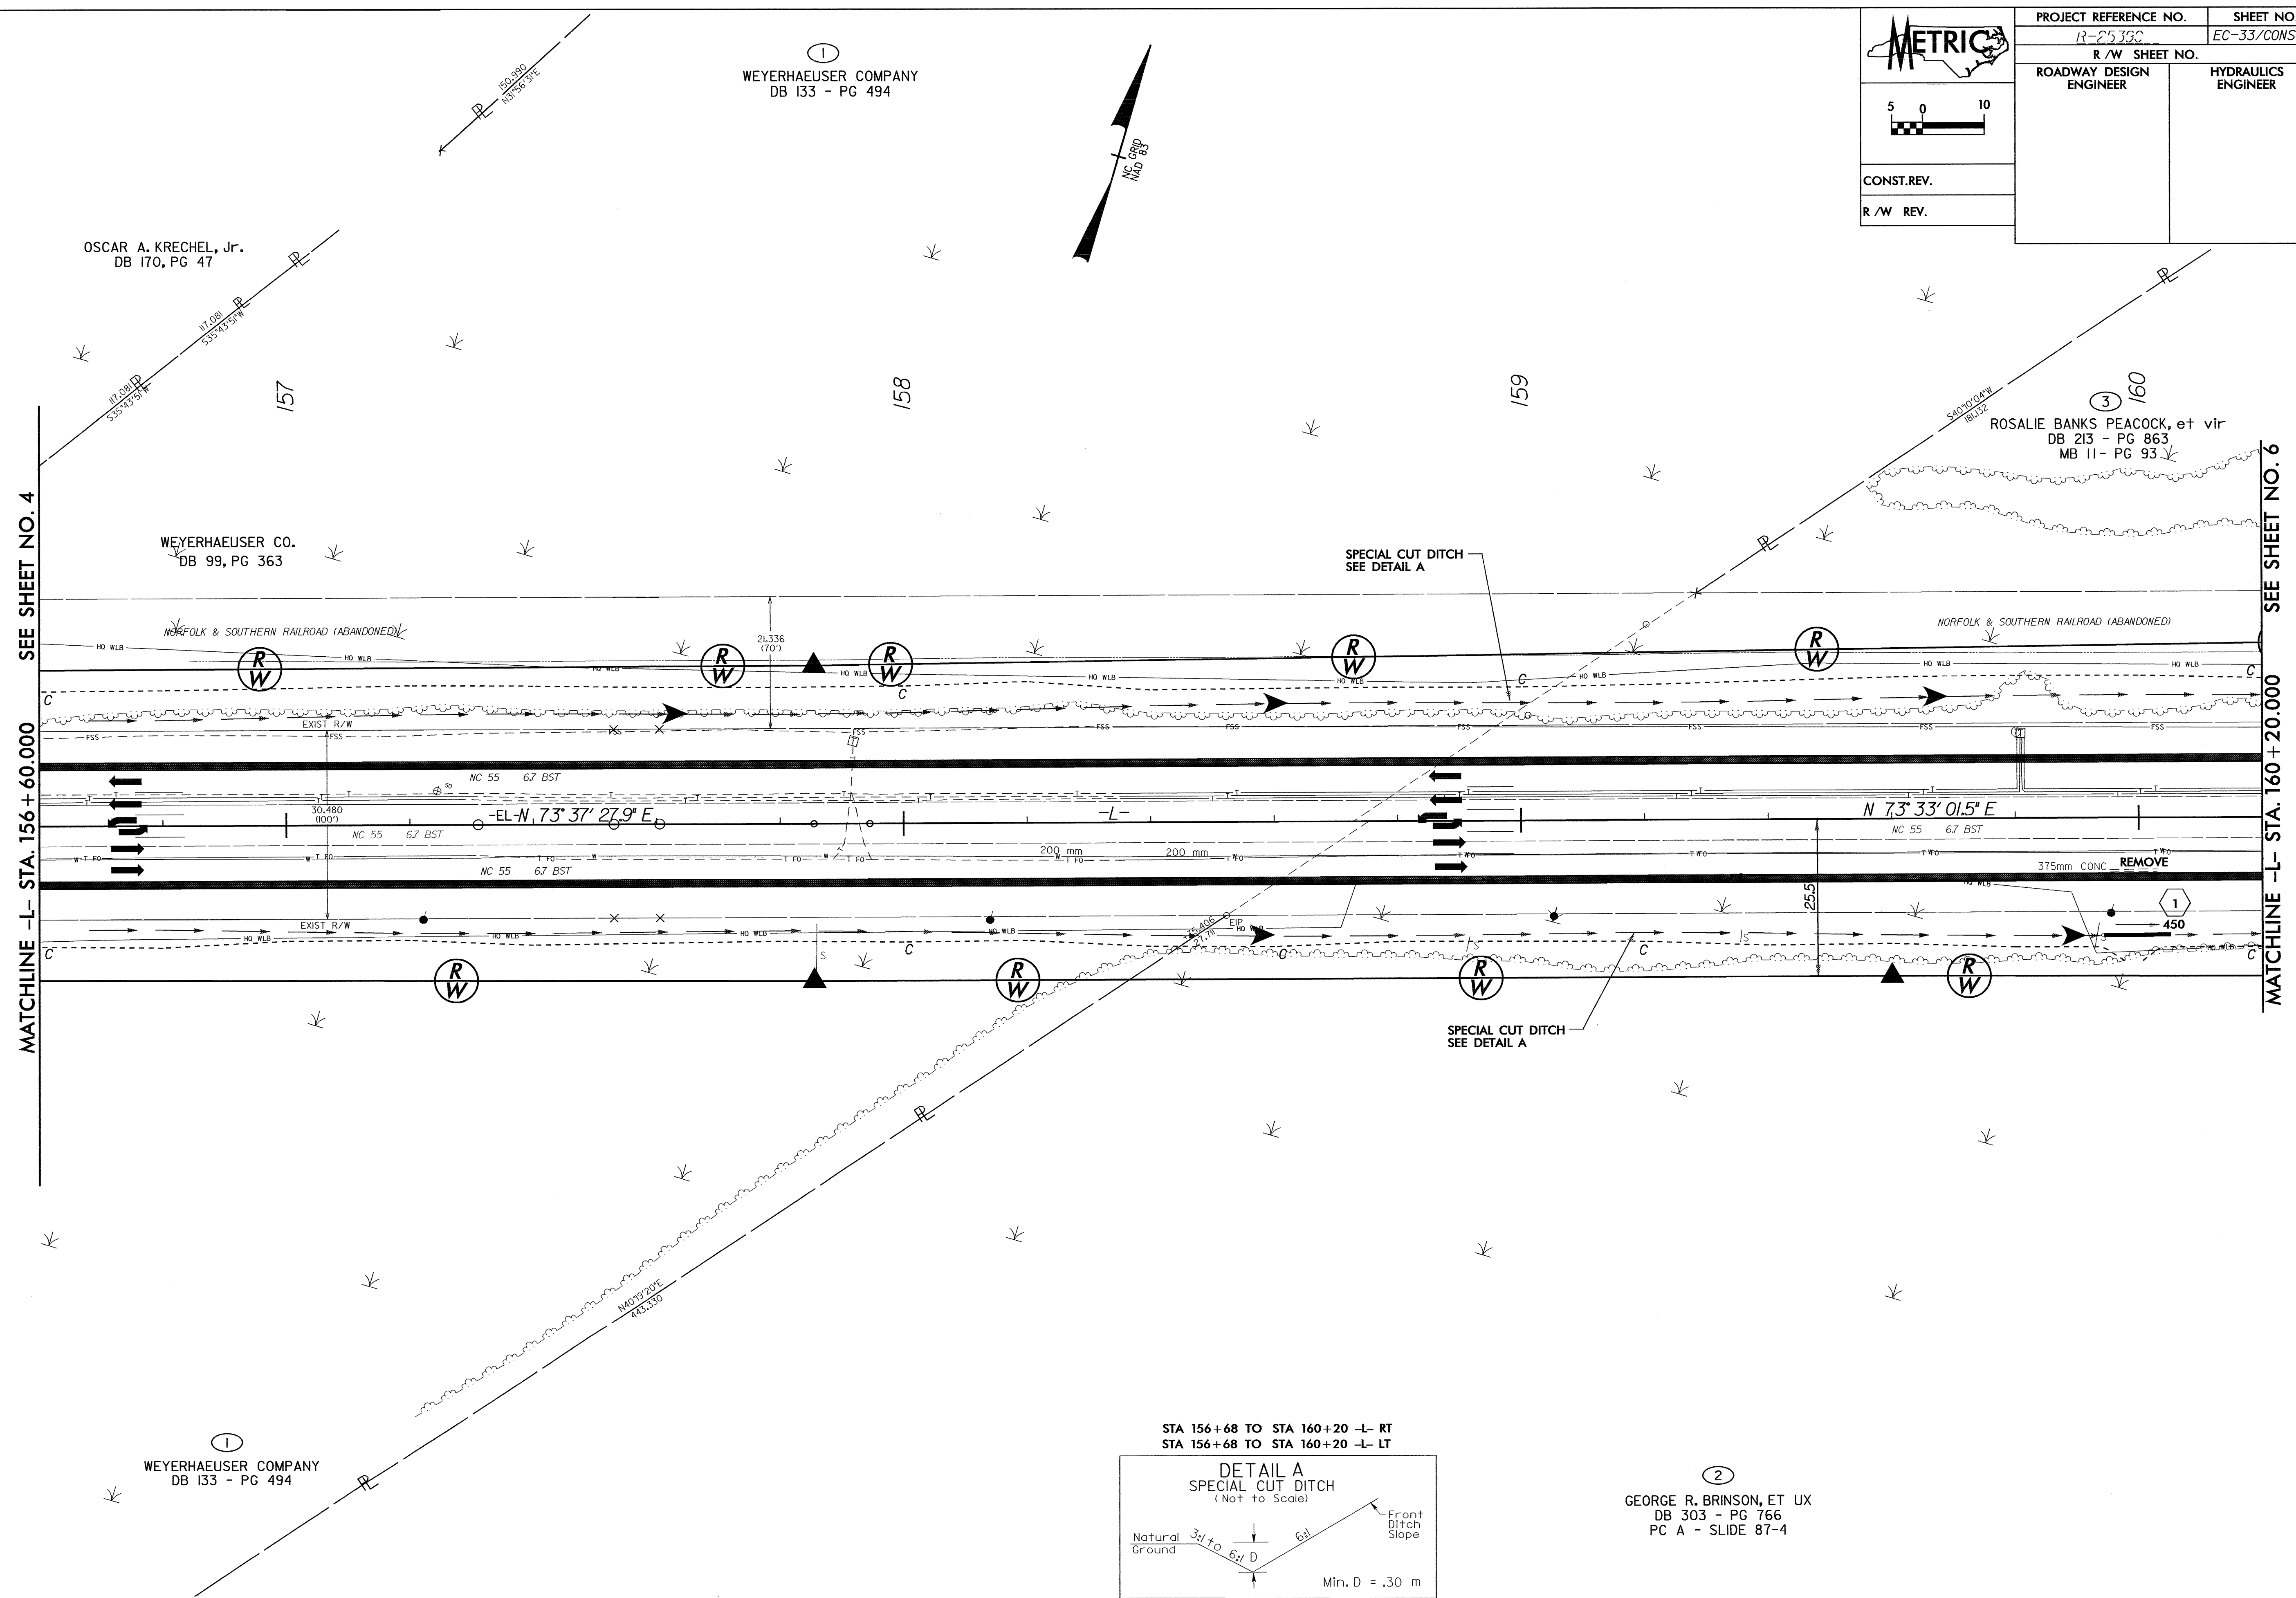

②
 GEORGE R. BRINSON, ET UX
 DB 303 - PG 766
 PC A - SLIDE 87-4

6/10/21
 04 NOV 2004 10:22
 C:\Users\paul\OneDrive\Documents\2539c\F2539c05.PSH
 mlaugstch