



REVISIONS

GREENHORNE & O'MARA, INC.  
5565 CENTERVIEW DRIVE, SUITE 107  
RALEIGH, NORTH CAROLINA 27606  
(919) 851-1919

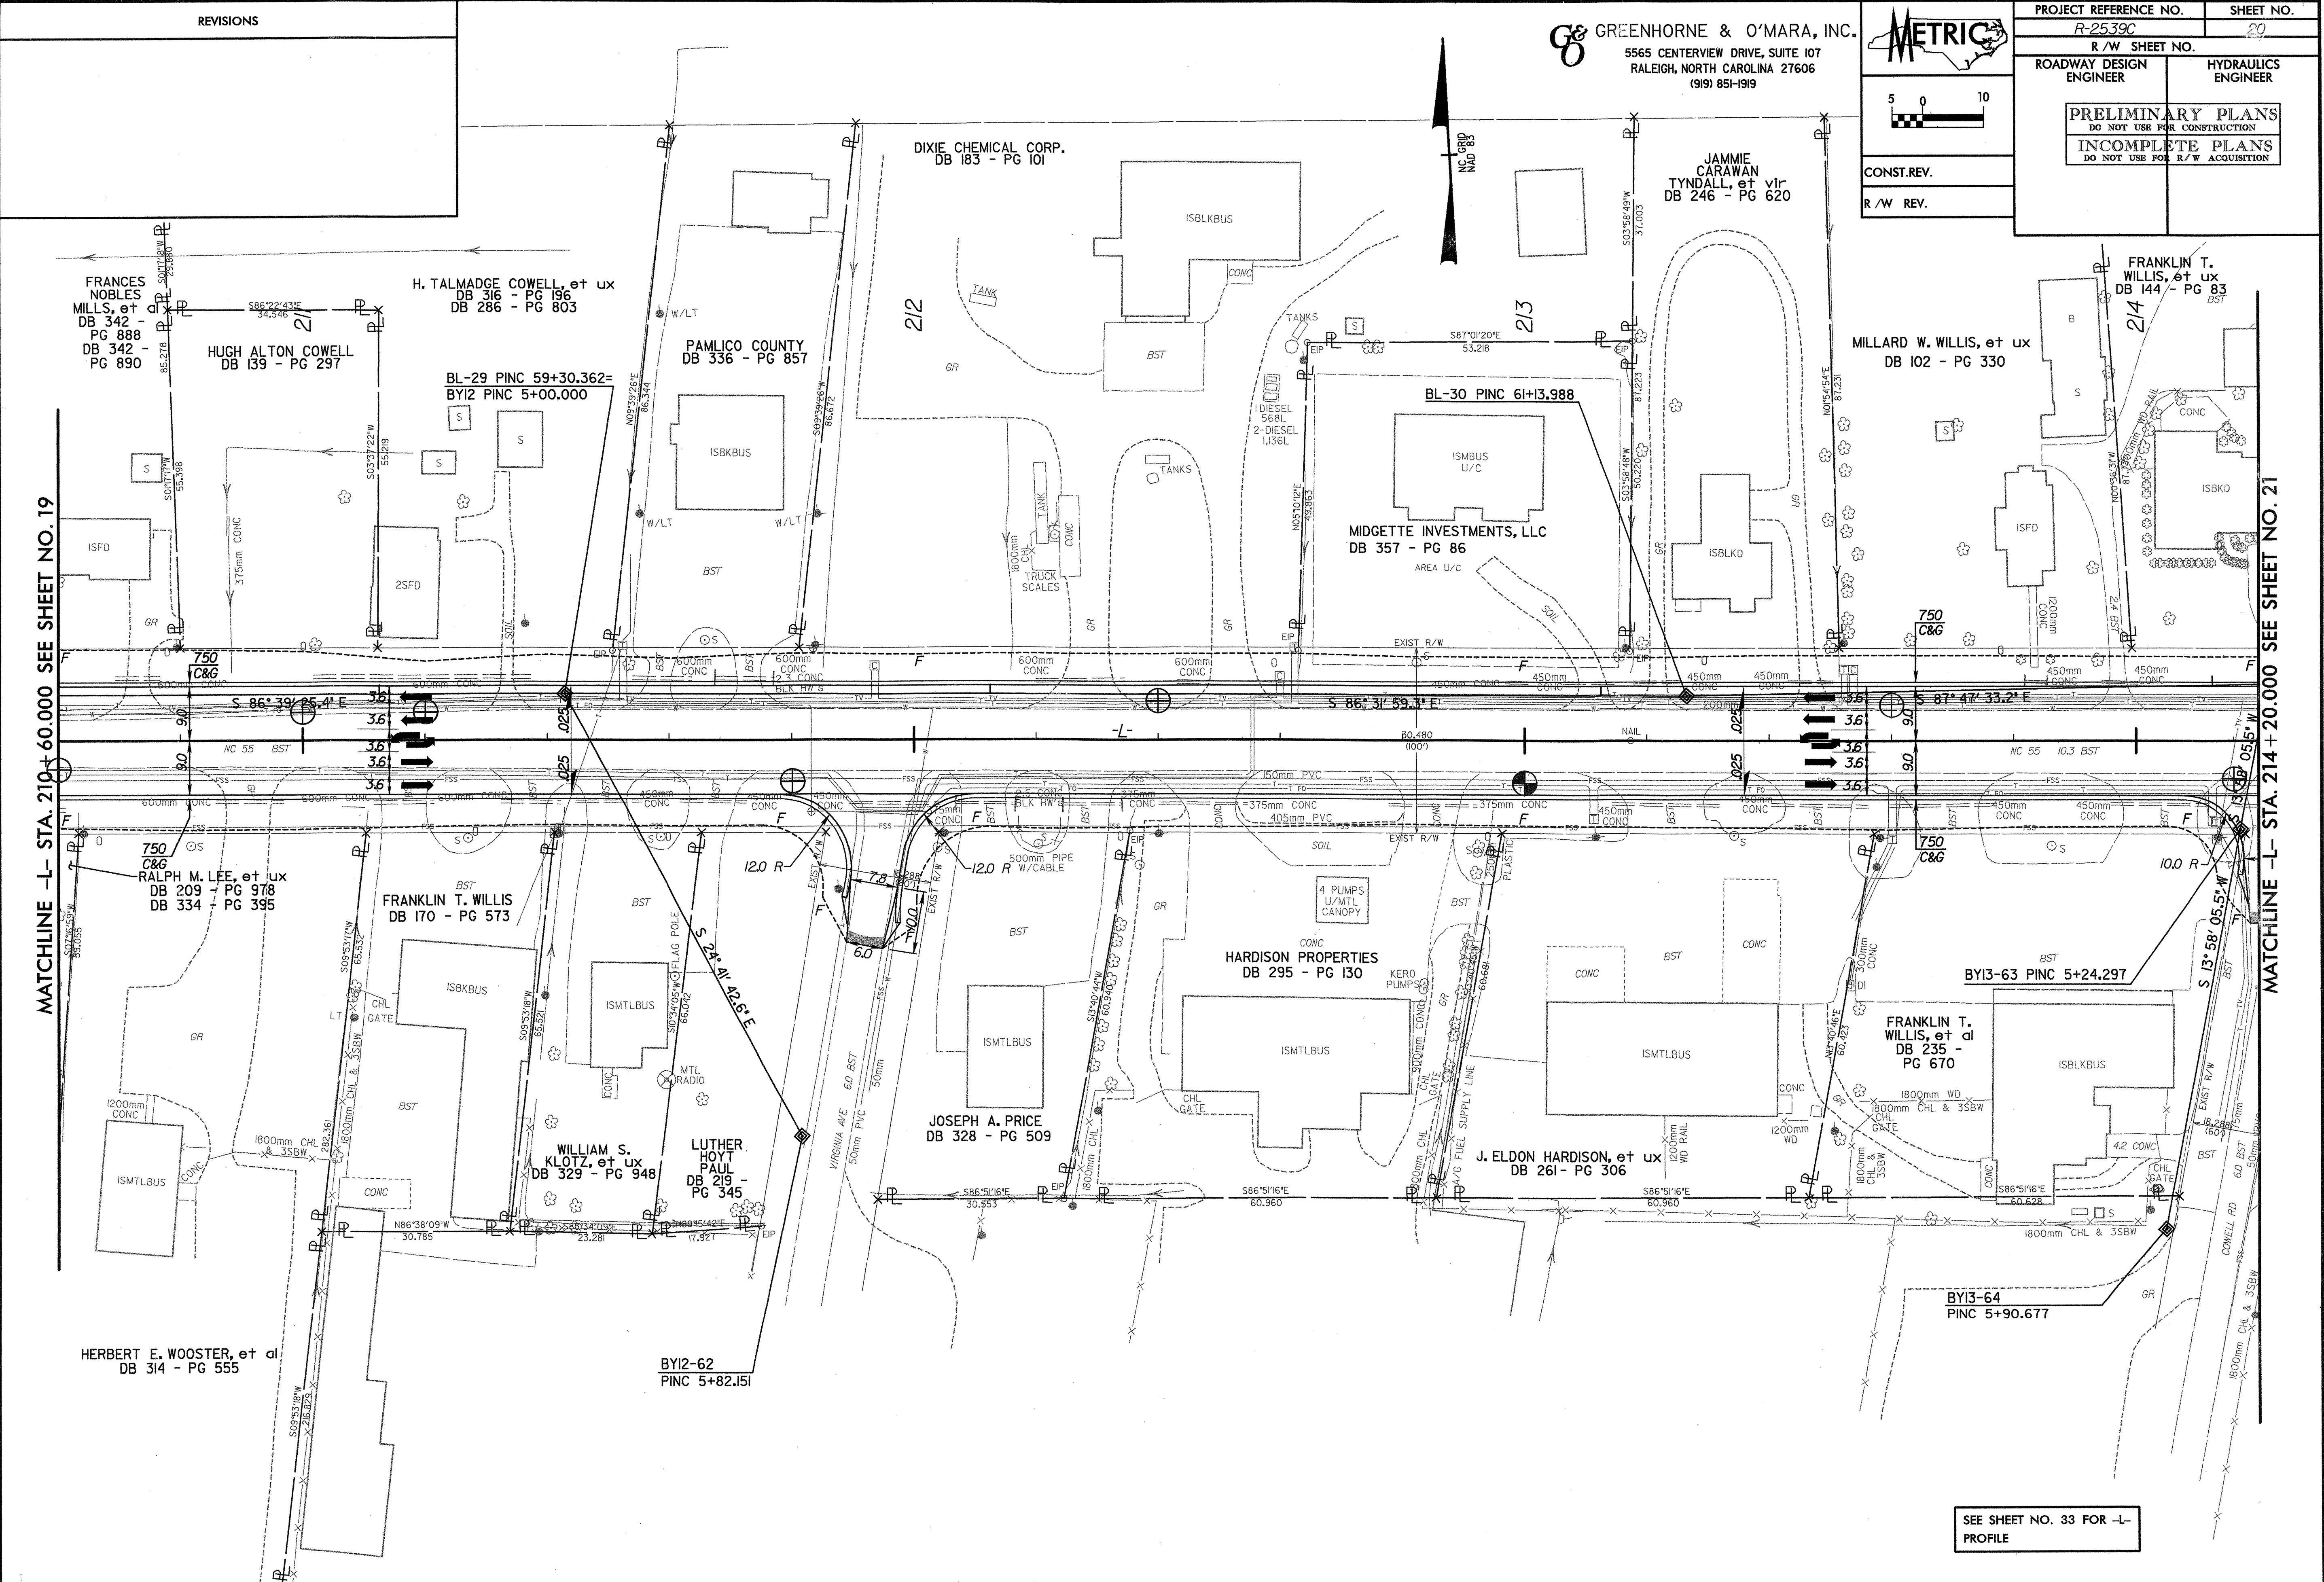

PROJECT REFERENCE NO. R-2539C	SHEET NO. 20
R/W SHEET NO.	
ROADWAY DESIGN ENGINEER	HYDRAULICS ENGINEER
PRELIMINARY PLANS DO NOT USE FOR CONSTRUCTION	
INCOMPLETE PLANS DO NOT USE FOR R/W ACQUISITION	
CONST. REV.	
R/W REV.	

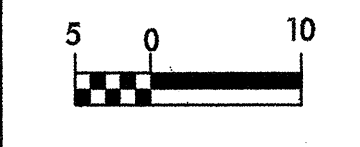

MATCHLINE -L- STA 210+60.000 SEE SHEET NO. 19

MATCHLINE -L- STA 214+20.000 SEE SHEET NO. 21

SEE SHEET NO. 33 FOR -L- PROFILE