


REVISIONS

NORFOLK & SOUTHERN RAILROAD (ABANDONED)



GREENHORNE & O'MARA, INC.  
5565 CENTERVIEW DRIVE, SUITE 107  
RALEIGH, NORTH CAROLINA 27606  
(919) 851-1919

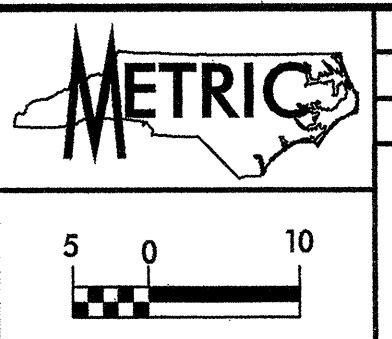

PROJECT REFERENCE NO. R-2539C		SHEET NO. 19	
R/W SHEET NO.			
ROADWAY DESIGN ENGINEER		HYDRAULICS ENGINEER	
PRELIMINARY PLANS DO NOT USE FOR CONSTRUCTION INCOMPLETE PLANS DO NOT USE FOR R/W ACQUISITION			
CONST. REV.			
R/W REV.			

MATCHLINE -L- STA. 207 +00.000 SEE SHEET NO. 18

MATCHLINE -L- STA. 210 +60.000 SEE SHEET NO. 20

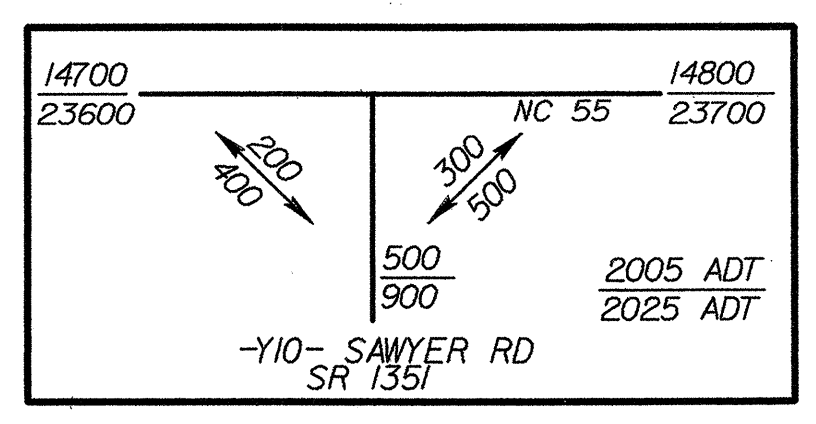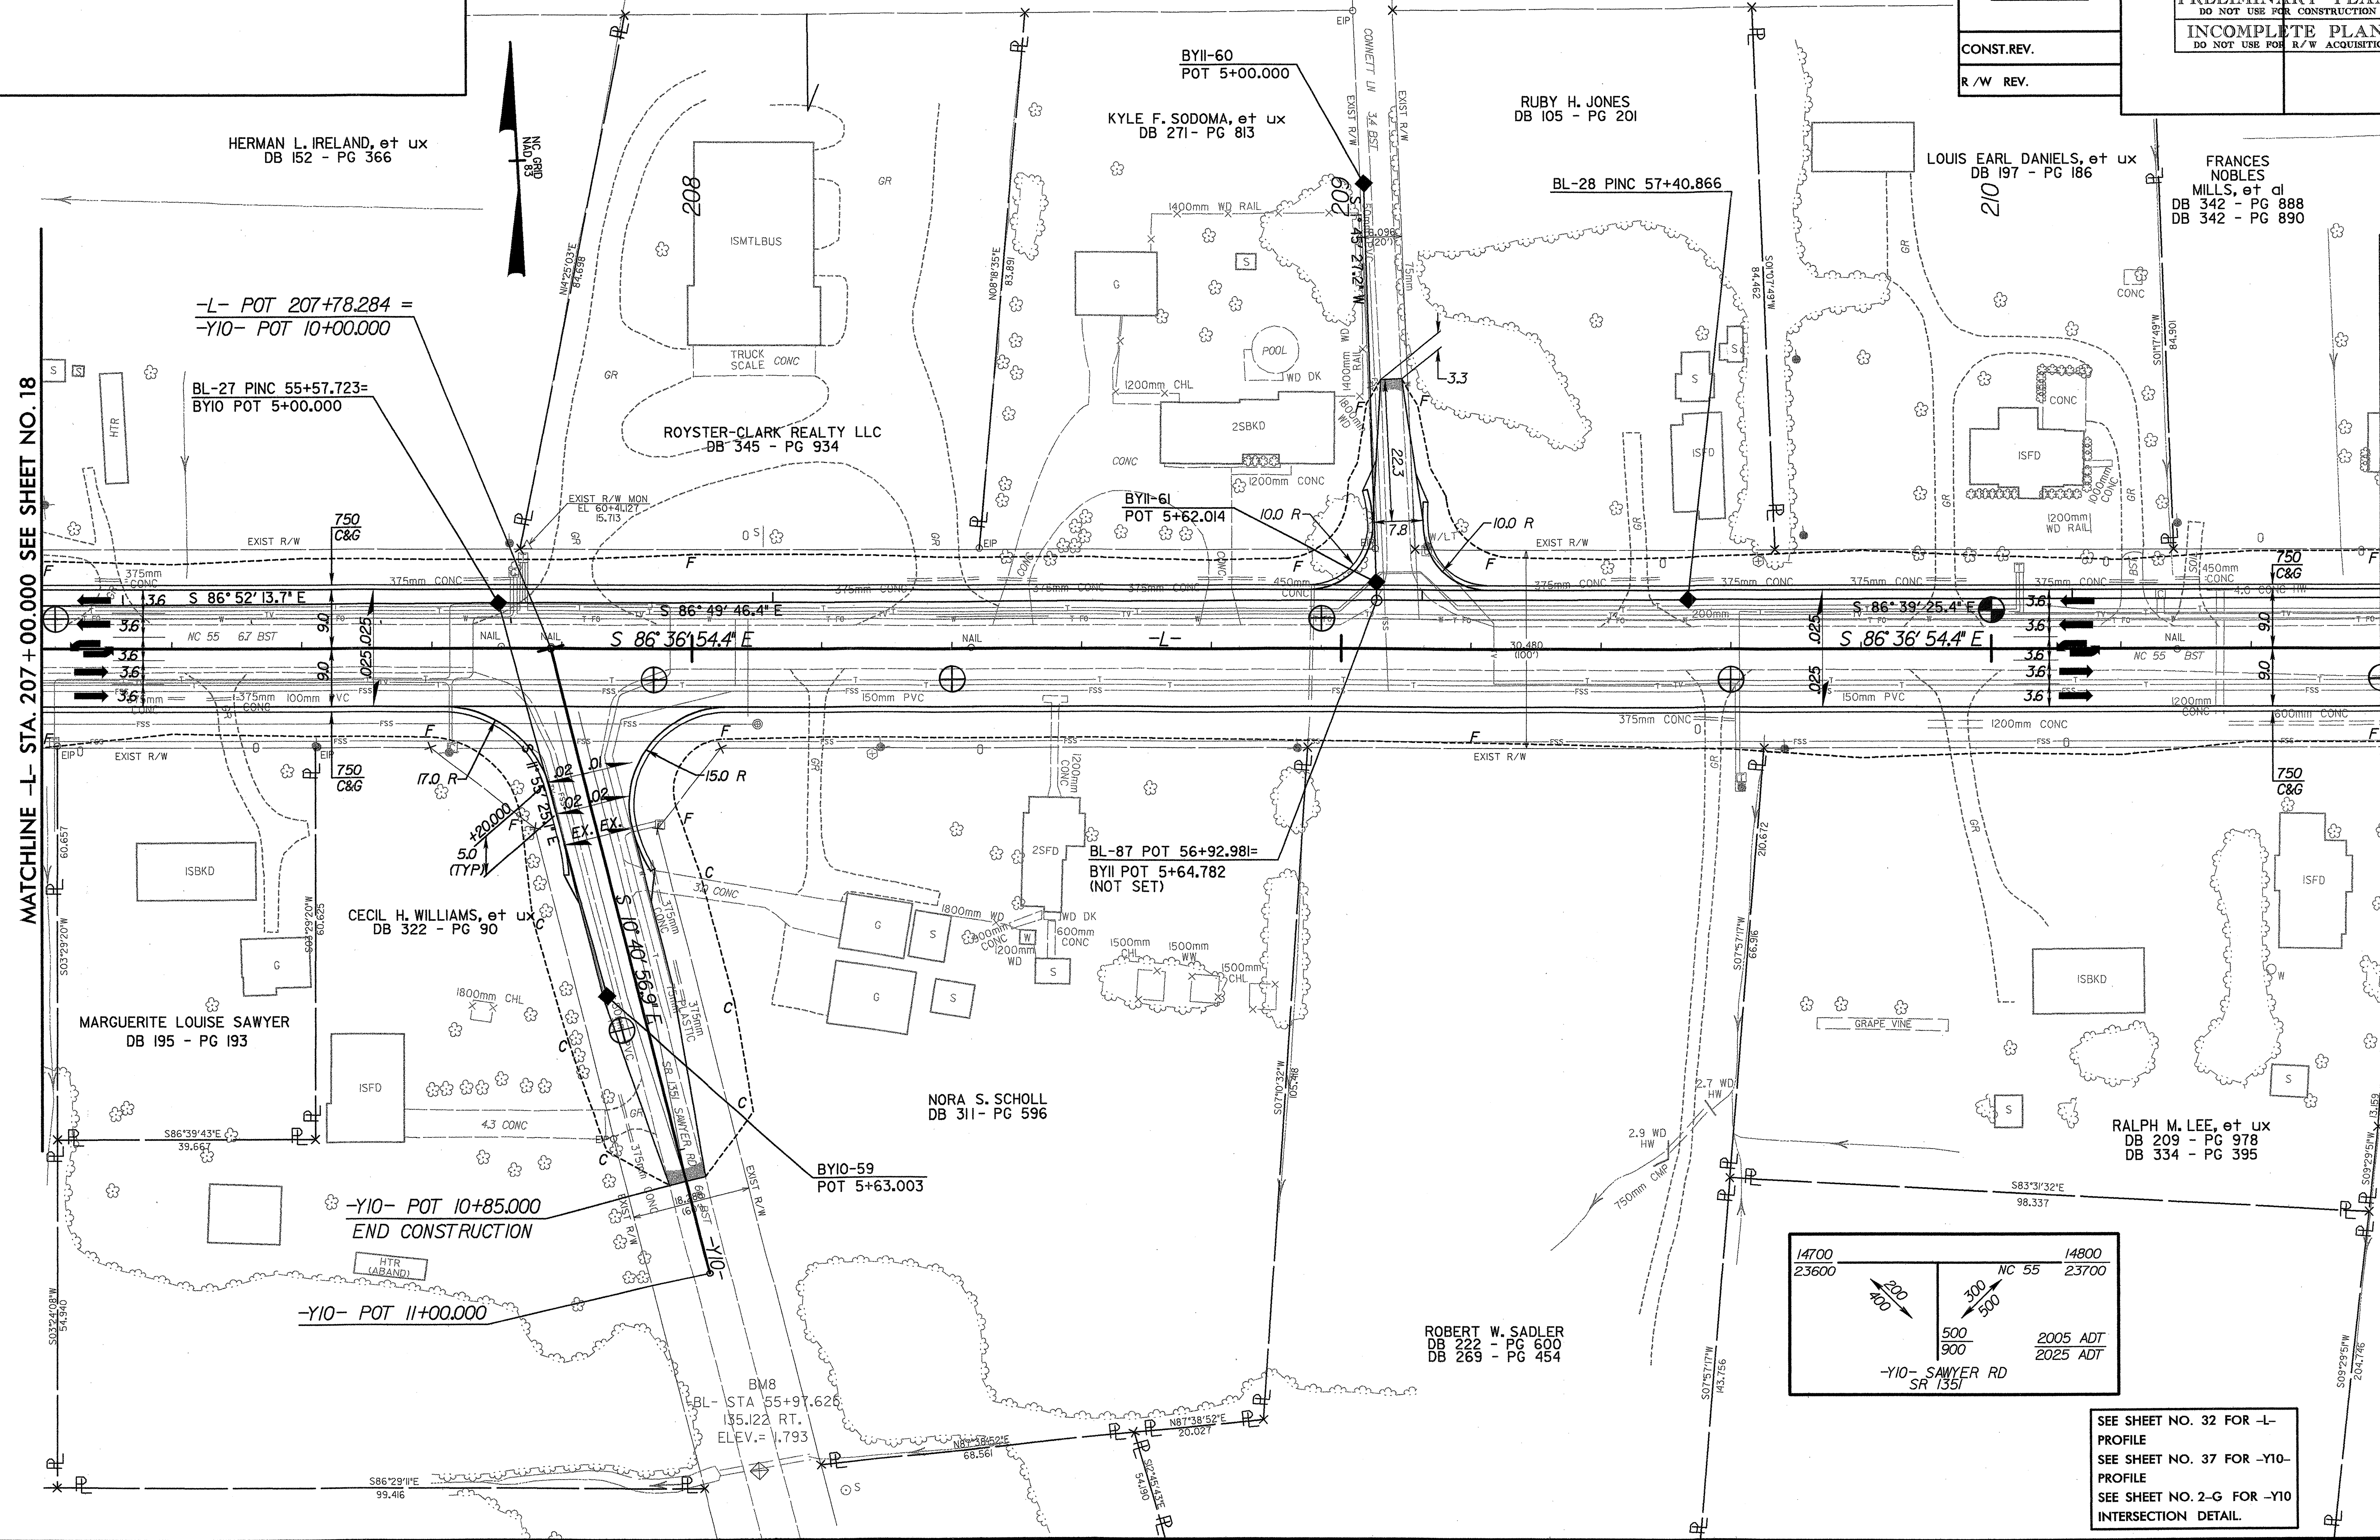

SEE SHEET NO. 32 FOR -L- PROFILE  
SEE SHEET NO. 37 FOR -Y10- PROFILE  
SEE SHEET NO. 2-G FOR -Y10 INTERSECTION DETAIL.