

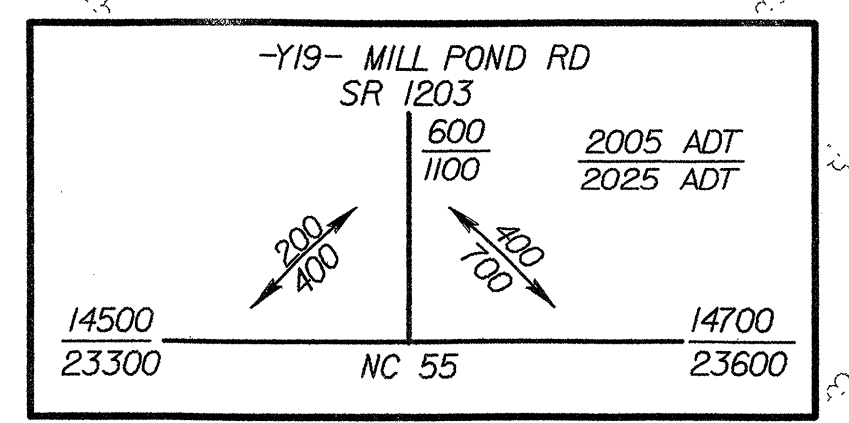


REVISIONS

**GREENHORNE & O'MARA, INC.**  
 5565 CENTERVIEW DRIVE, SUITE 107  
 RALEIGH, NORTH CAROLINA 27606  
 (919) 851-1919

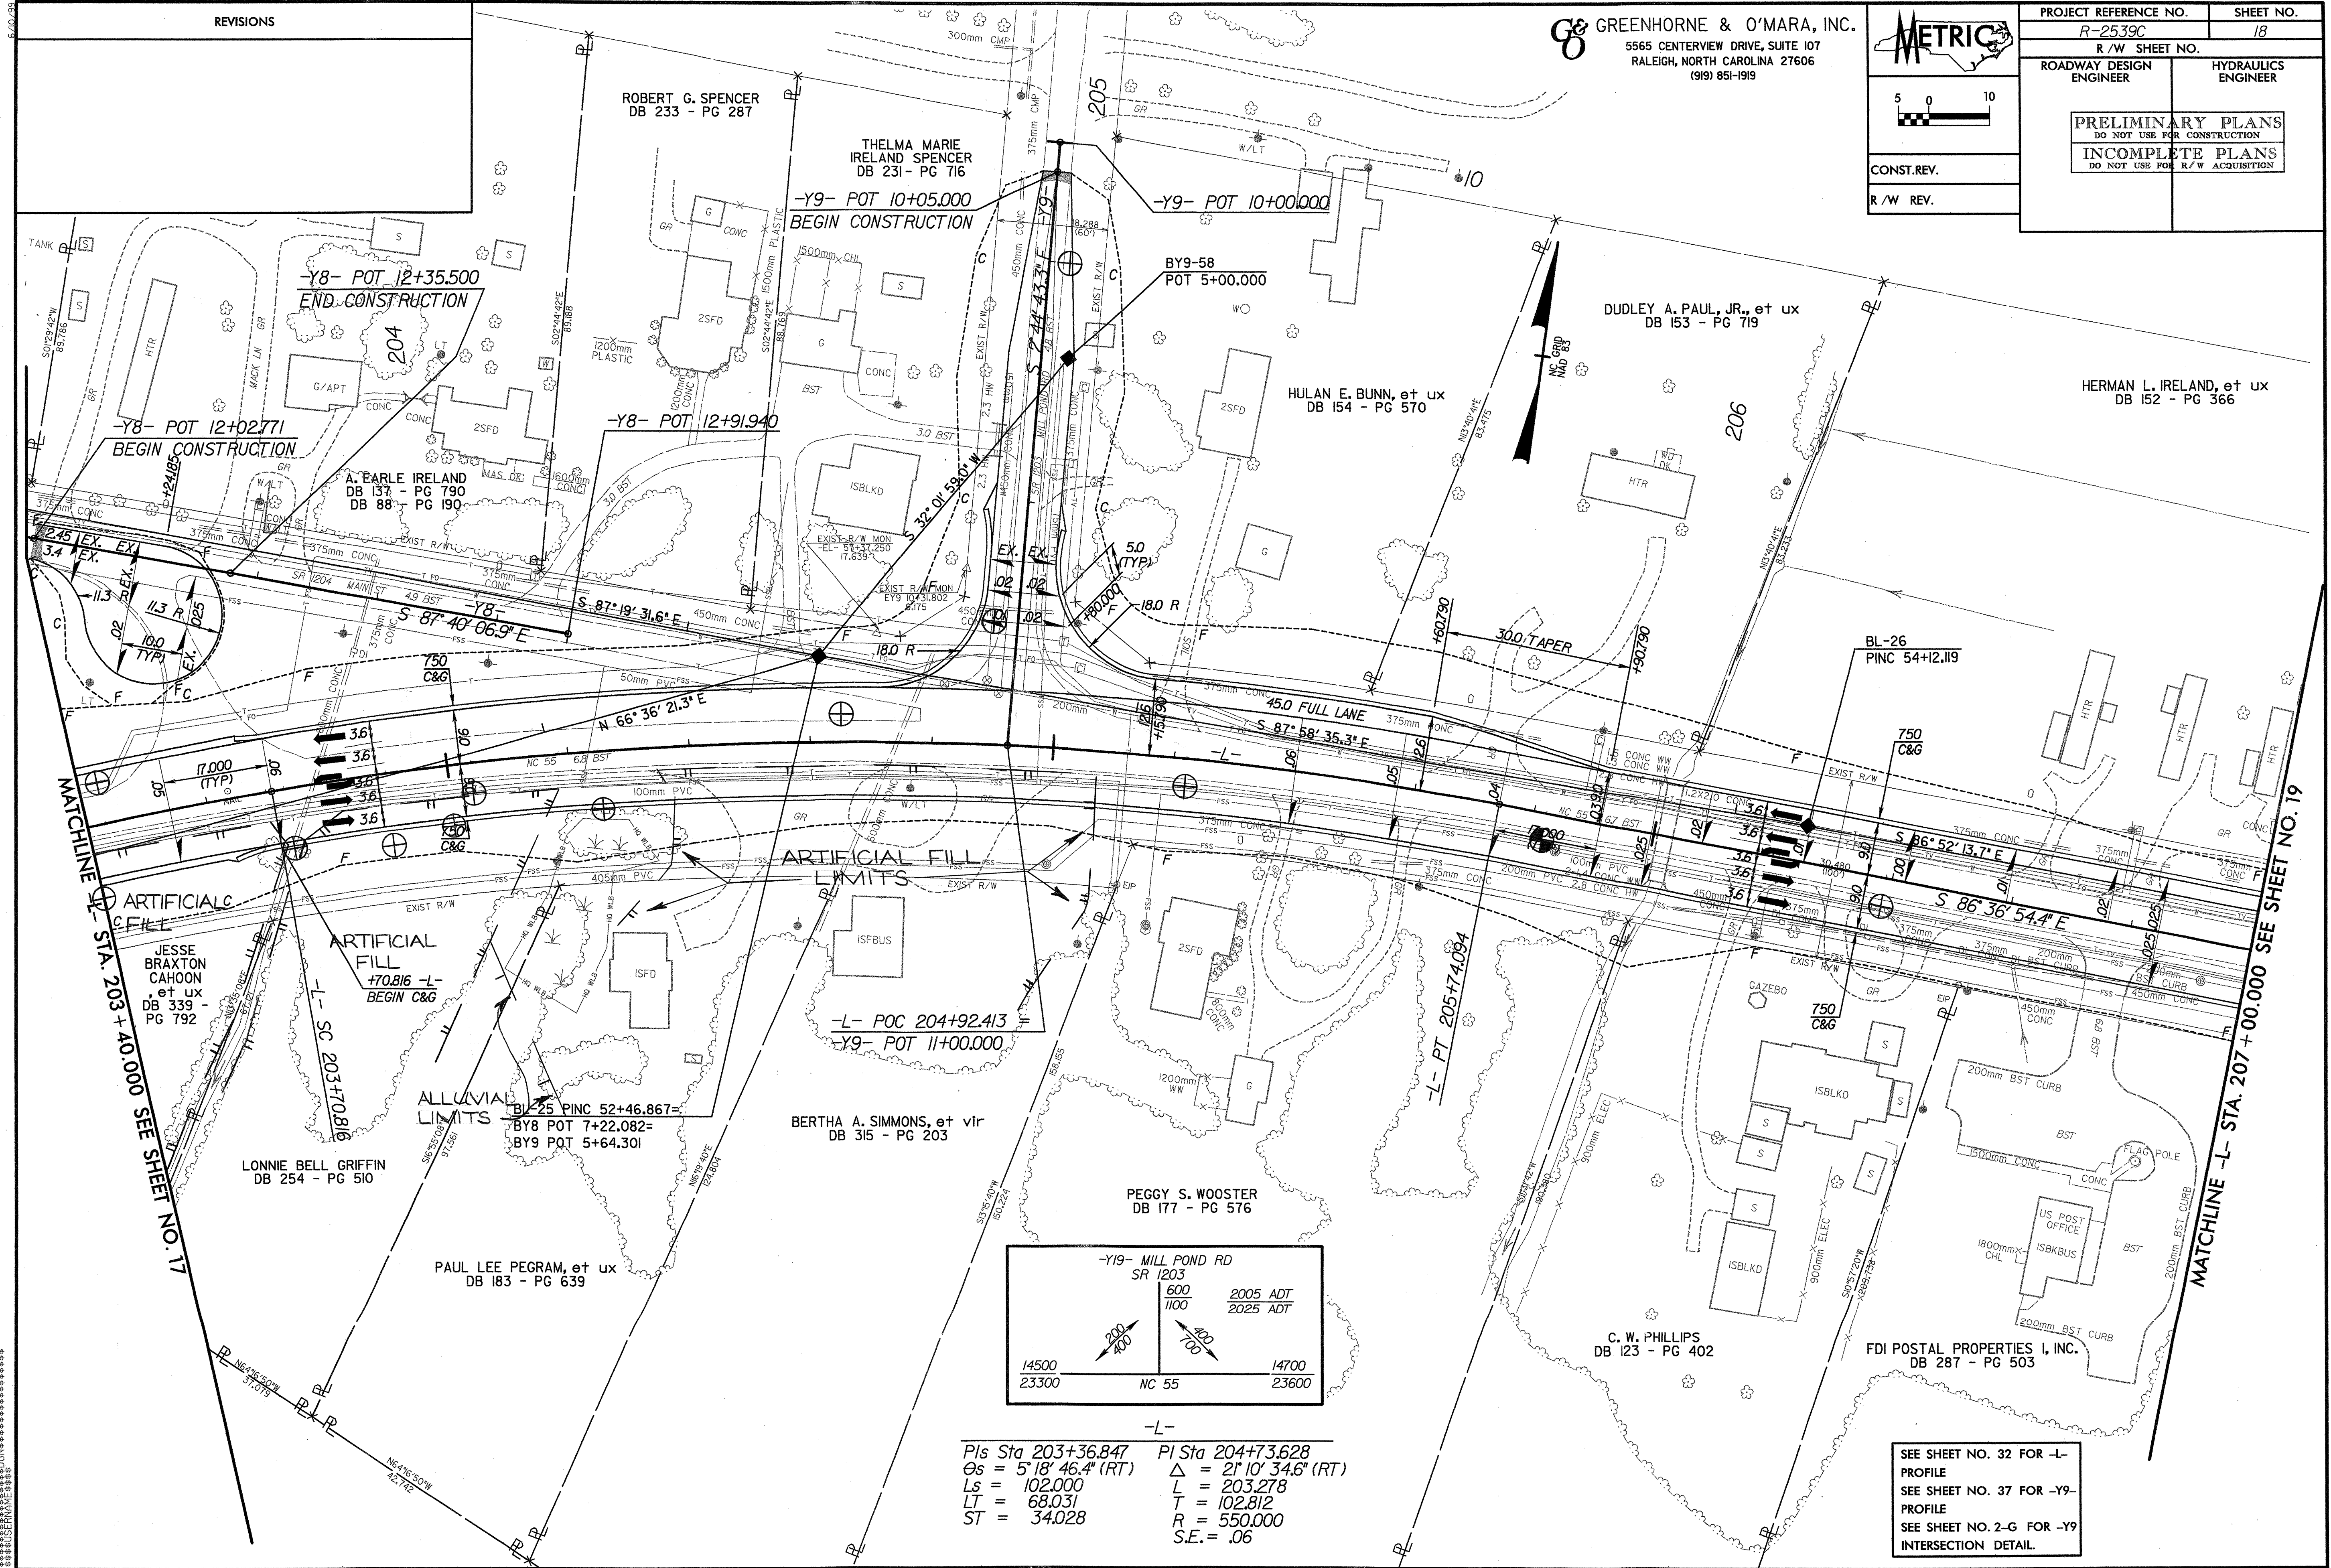

PROJECT REFERENCE NO. R-2539C	SHEET NO. 18
R/W SHEET NO.	
ROADWAY DESIGN ENGINEER	HYDRAULICS ENGINEER
<b>PRELIMINARY PLANS</b> DO NOT USE FOR CONSTRUCTION <b>INCOMPLETE PLANS</b> DO NOT USE FOR R/W ACQUISITION	
CONST. REV.	
R/W REV.	

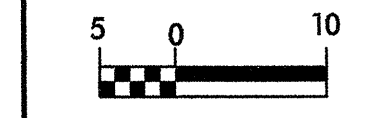

-L-  
 PIs Sta 203+36.847 PI Sta 204+73.628  
 $\Theta_s = 5^\circ 18' 46.4''$  (RT)  $\Delta = 2^\circ 10' 34.6''$  (RT)  
 $L_s = 102.000$   $L = 203.278$   
 $LT = 68.031$   $T = 102.812$   
 $ST = 34.028$   $R = 550.000$   
 $S.E. = .06$

SEE SHEET NO. 32 FOR -L- PROFILE  
 SEE SHEET NO. 37 FOR -Y9- PROFILE  
 SEE SHEET NO. 2-G FOR -Y9 INTERSECTION DETAIL.