

REVISIONS

GREENHORNE & O'MARA, INC.
5565 CENTERVIEW DRIVE, SUITE 107
RALEIGH, NORTH CAROLINA 27606
(919) 851-1919

METRIC

CONST. REV.
R/W REV.

PROJECT REFERENCE NO. R-2539C	SHEET NO. 11
R/W SHEET NO.	
ROADWAY DESIGN ENGINEER	HYDRAULICS ENGINEER
PRELIMINARY PLANS DO NOT USE FOR CONSTRUCTION	
INCOMPLETE PLANS DO NOT USE FOR R/W ACQUISITION	


JAMES A. TINGLE, et ux
DB 144 - PG 215

JAMES A. TINGLE, et ux
DB 144 - PG 215

HERMAN L. IRELAND, et ux
DB 138 - PG 297
DB 152 - PG 262

SEE SHEET NO. 10
MATCHLINE -L- STA. 178 + 20.000

SEE SHEET NO. 12
MATCHLINE -L- STA. 181 + 80.000

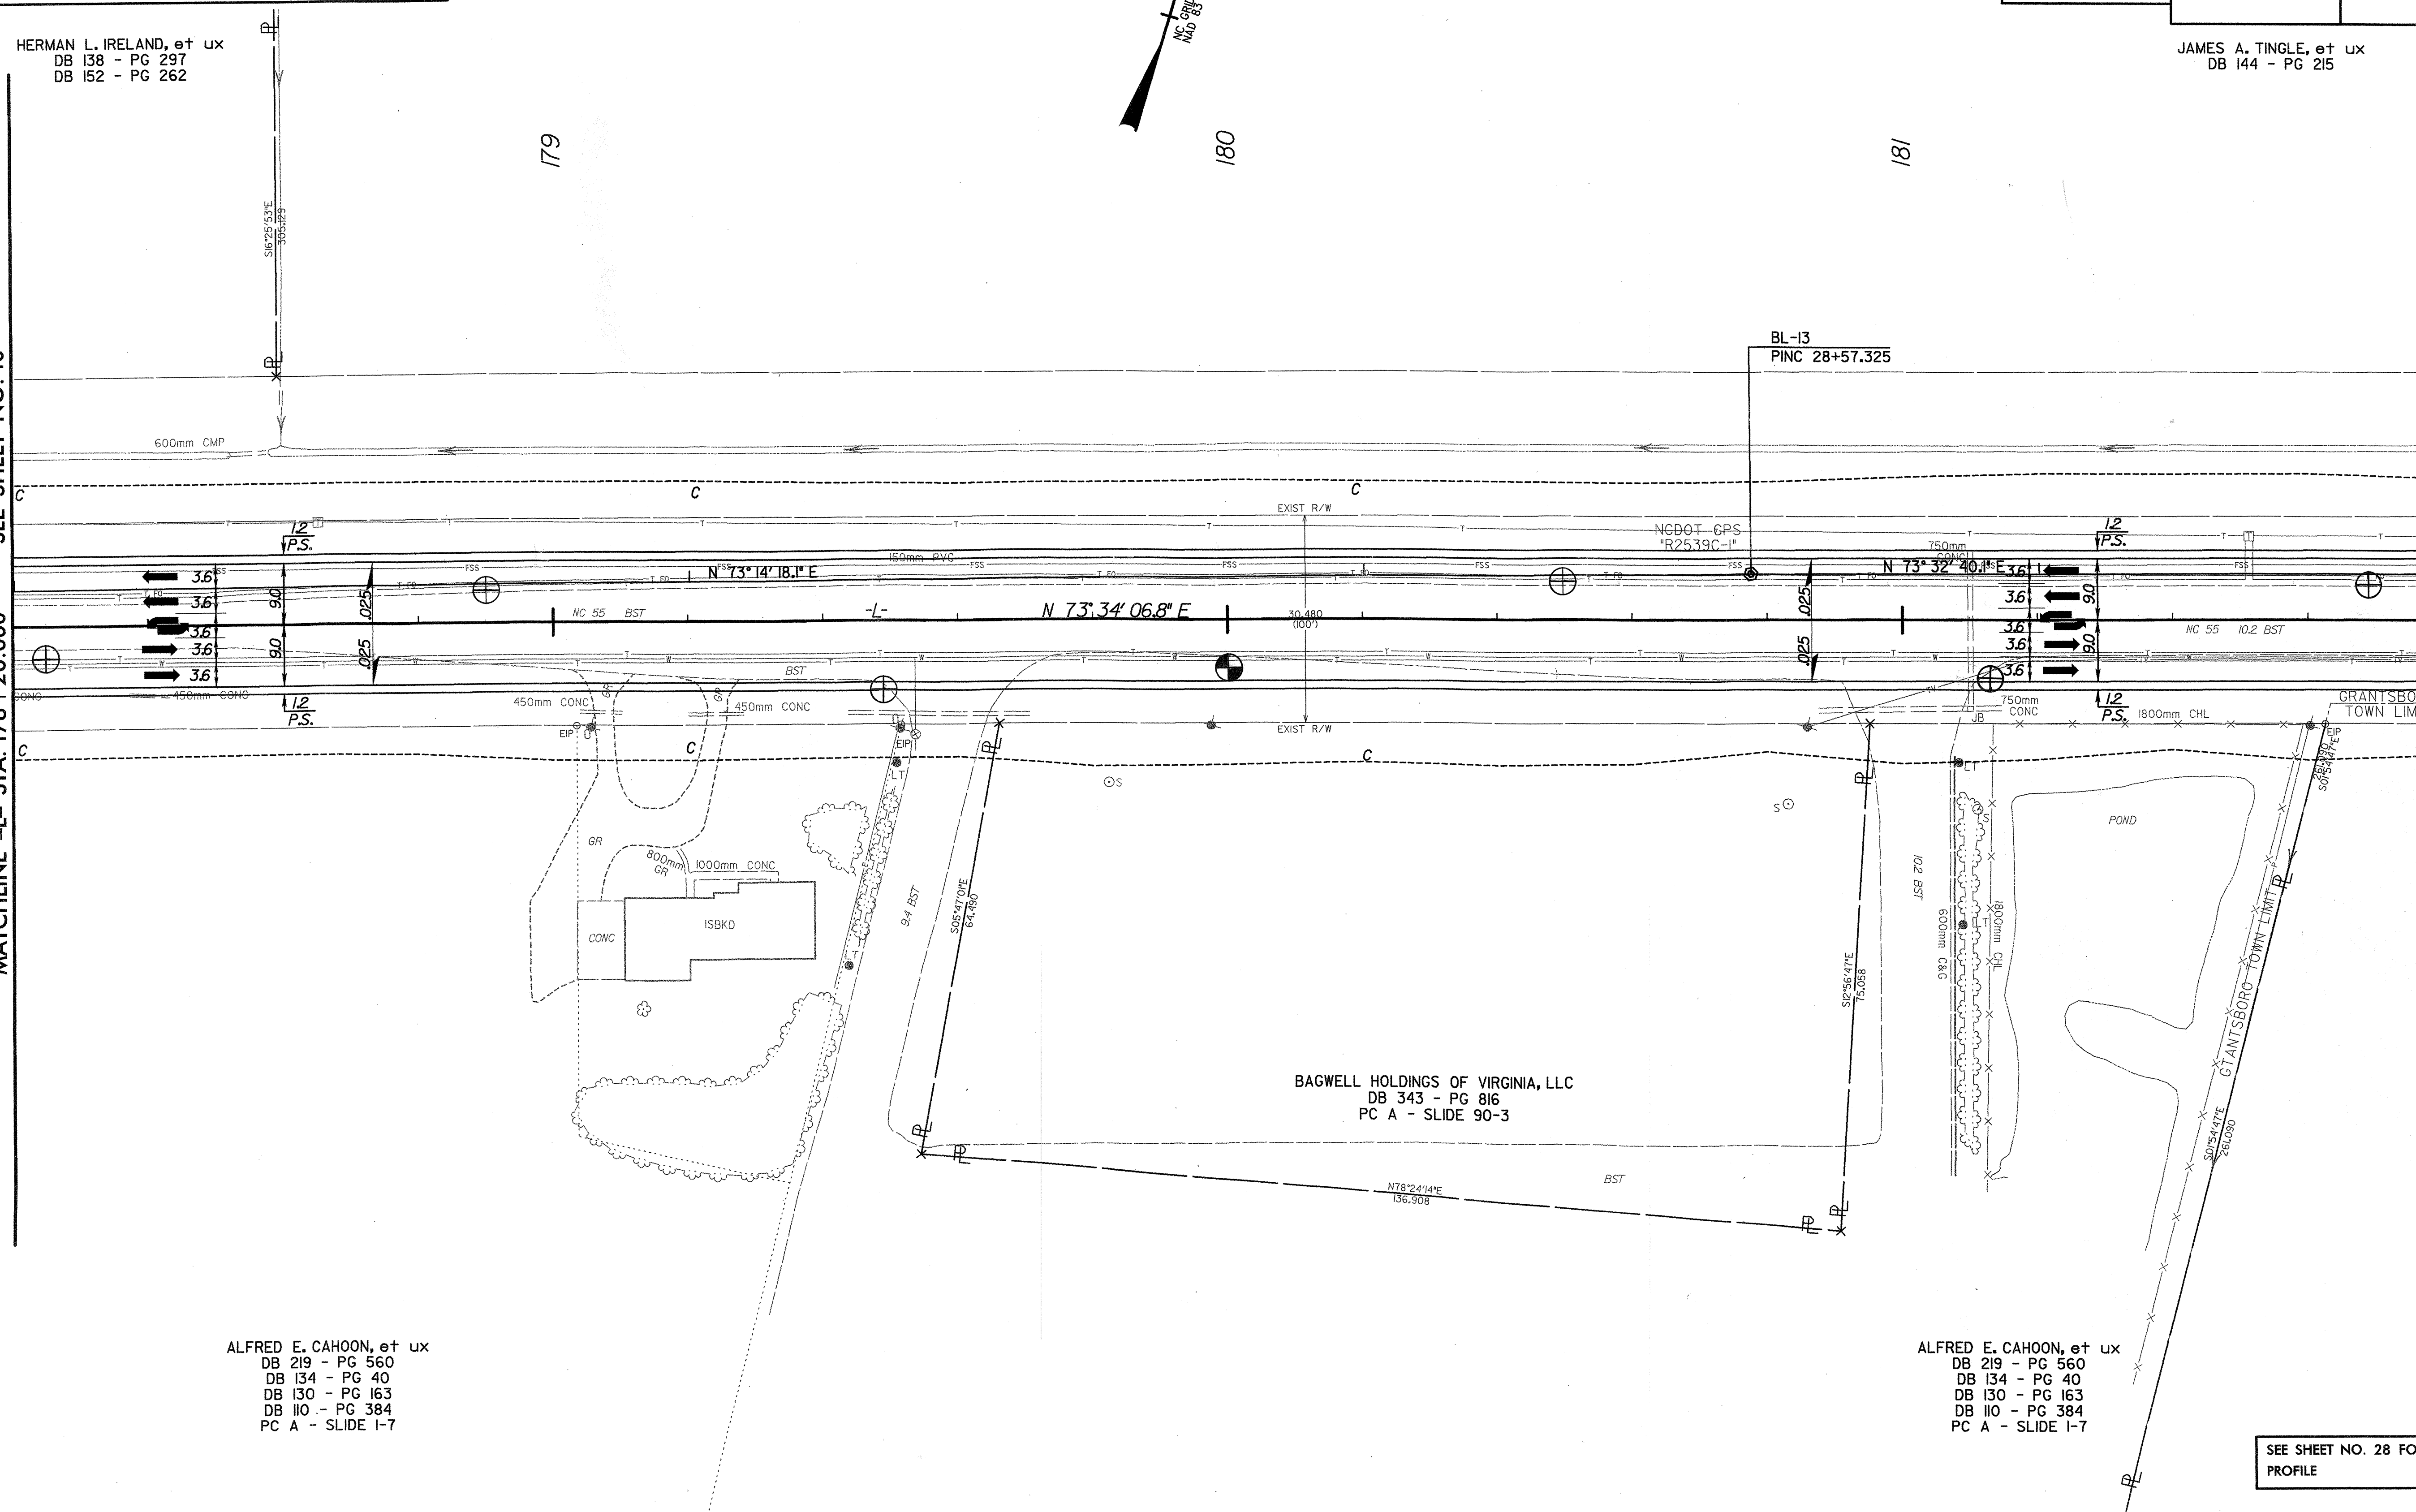

ALFRED E. CAHOON, et ux
DB 219 - PG 560
DB 134 - PG 40
DB 130 - PG 163
DB 110 - PG 384
PC A - SLIDE 1-7

ALFRED E. CAHOON, et ux
DB 219 - PG 560
DB 134 - PG 40
DB 130 - PG 163
DB 110 - PG 384
PC A - SLIDE 1-7

SEE SHEET NO. 28 FOR -L- PROFILE

6/10/2018