


BM#10 EL. 3.424
 RR SPIKE BST PARKING LOT
 110.246m RT -L- STA. 225+33.645

GREENHORNE & O'MARA, INC.
 5565 CENTERVIEW DRIVE, SUITE 107
 RALEIGH, NORTH CAROLINA 27606
 (919) 851-1919


METRIC
 ROADWAY DESIGN ENGINEER
 CONST. REV.
 R/W REV.

PROJECT REFERENCE NO. R-2539C	SHEET NO. 40
ROADWAY DESIGN ENGINEER	HYDRAULICS ENGINEER

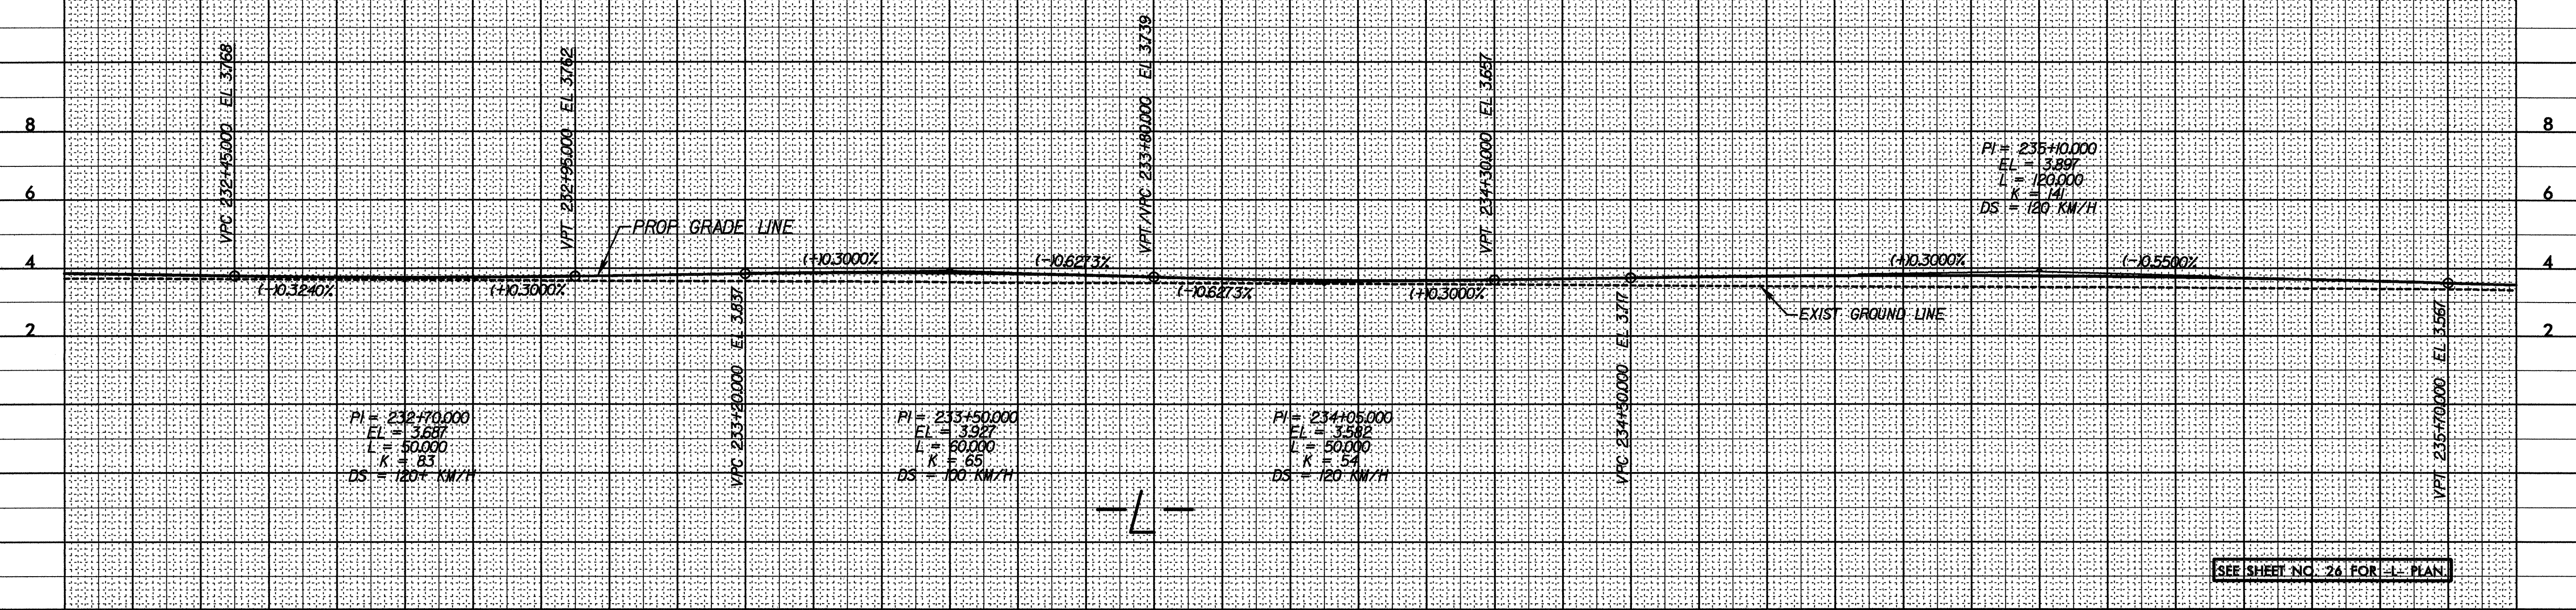

SEE SHEET NO. 26 FOR -L- PLAN.

BM#10 EL. 3.424
 RR SPIKE BST PARKING LOT
 110.246m RT -L- STA. 225+33.645

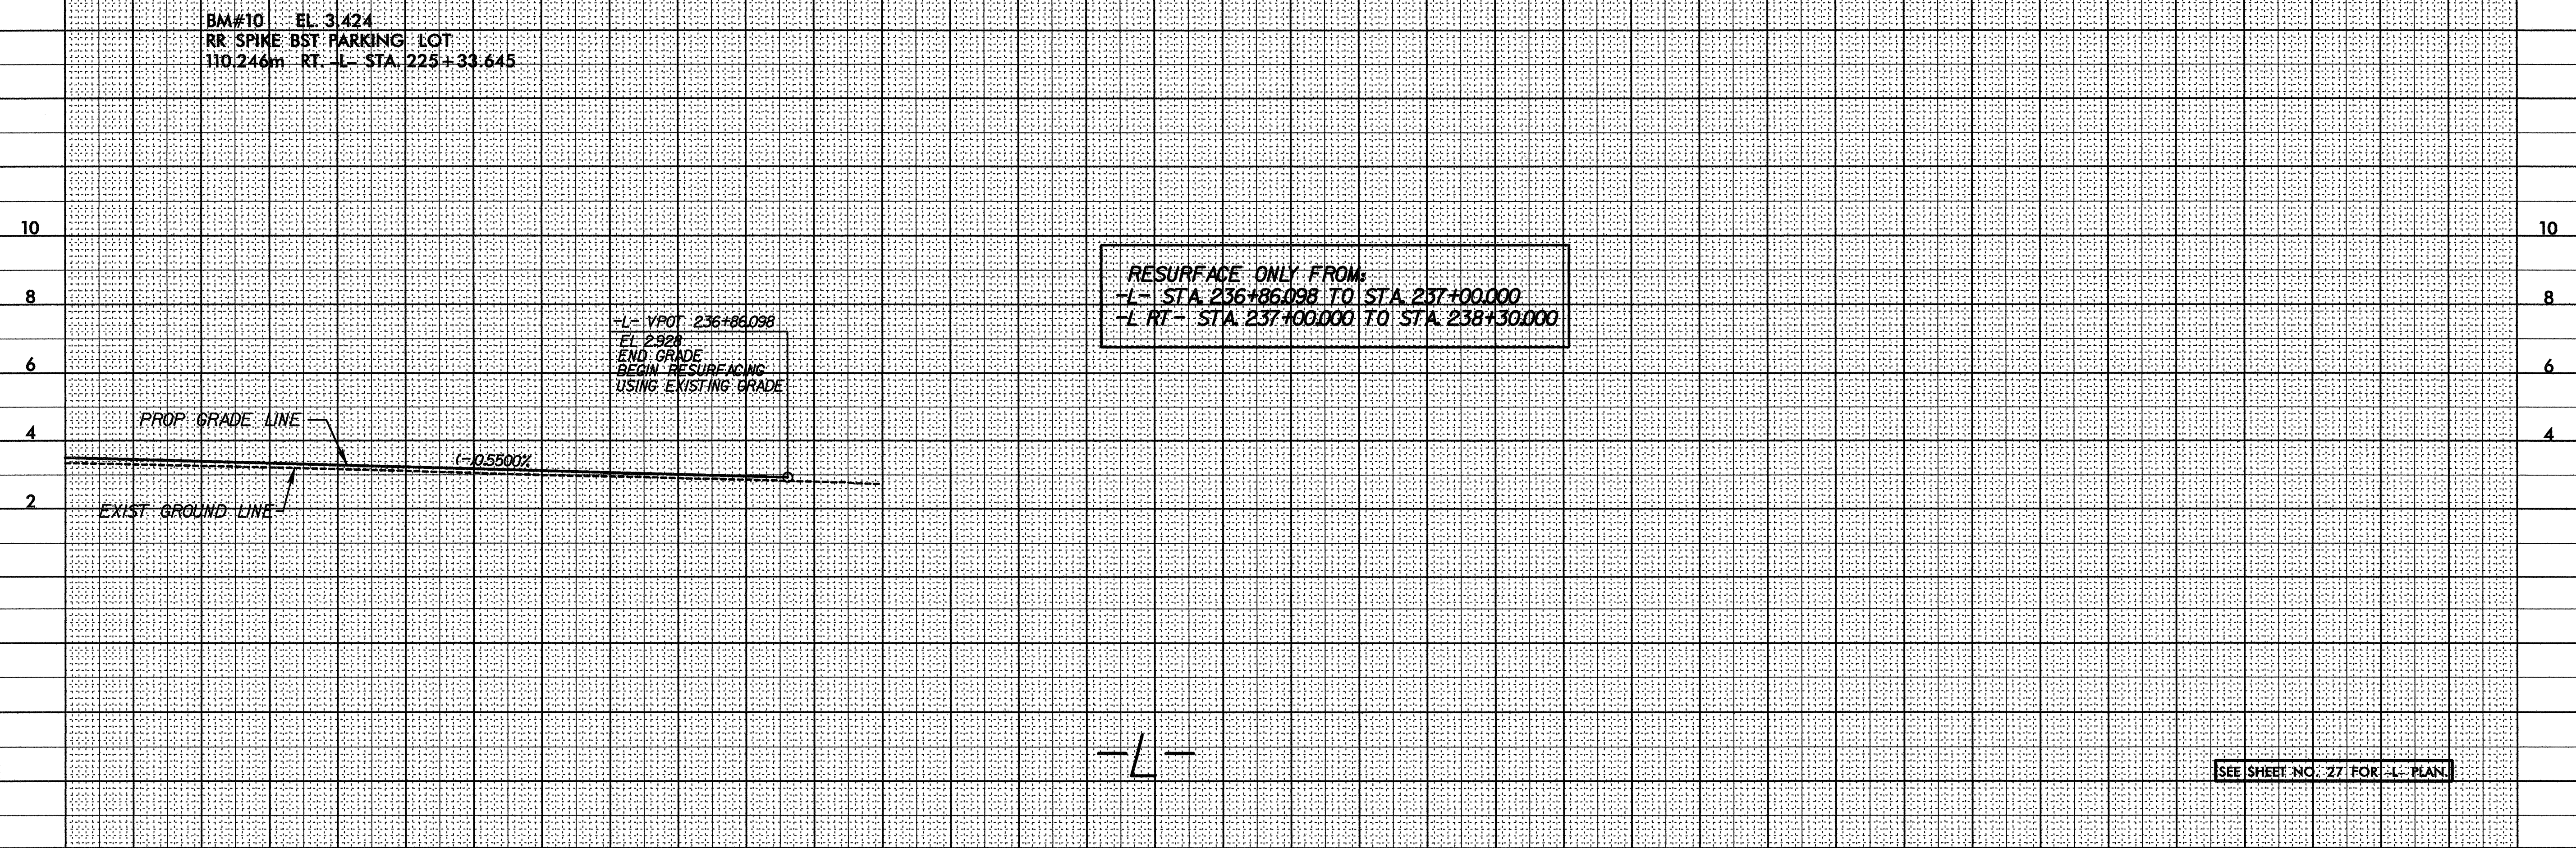

SEE SHEET NO. 27 FOR -L- PLAN.