


BM#5 EL 5.048
RR SPIKE IN 24" PINE
51.365m LT -L- STA 187+23.477


GREENHORNE & O'MARA, INC.
3565 CENTERVIEW DRIVE, SUITE 107
RALEIGH, NORTH CAROLINA 27606
(919) 851-1919



PROJECT REFERENCE NO.		SHEET NO.	
R-2539C		34	
ROADWAY DESIGN ENGINEER	HYDRAULICS ENGINEER		
CONST. REV.		R/W REV.	
		9/29/07	

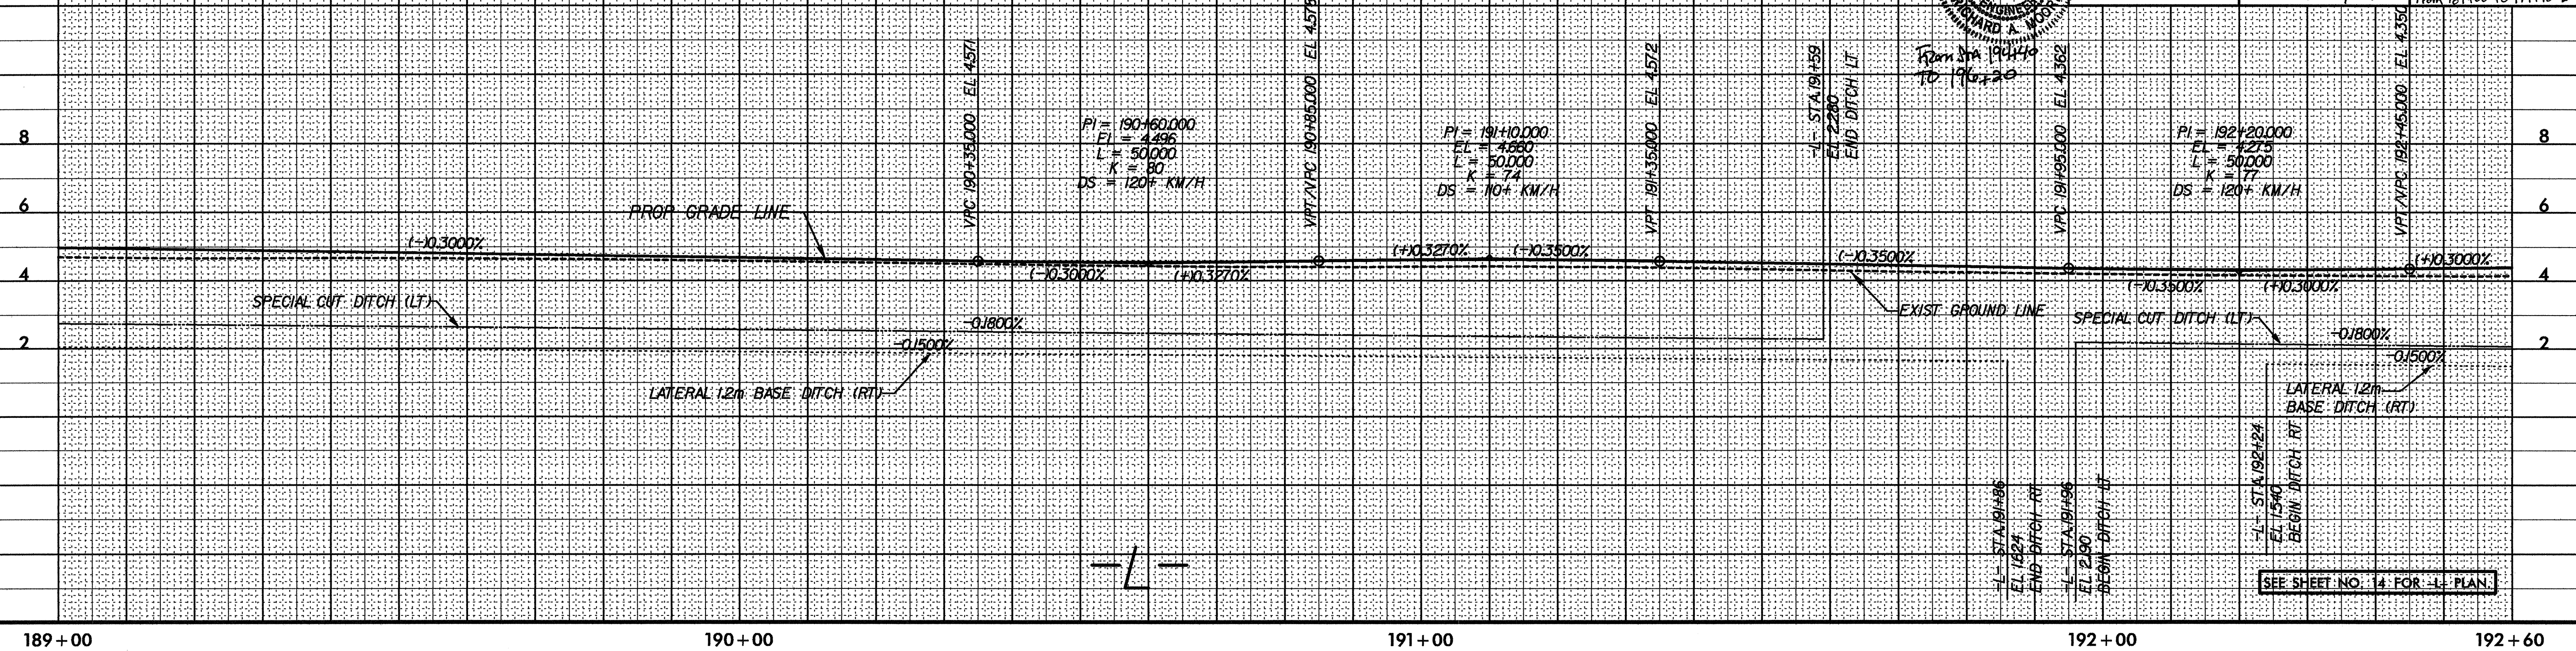

189+00 190+00 191+00 192+00 192+60

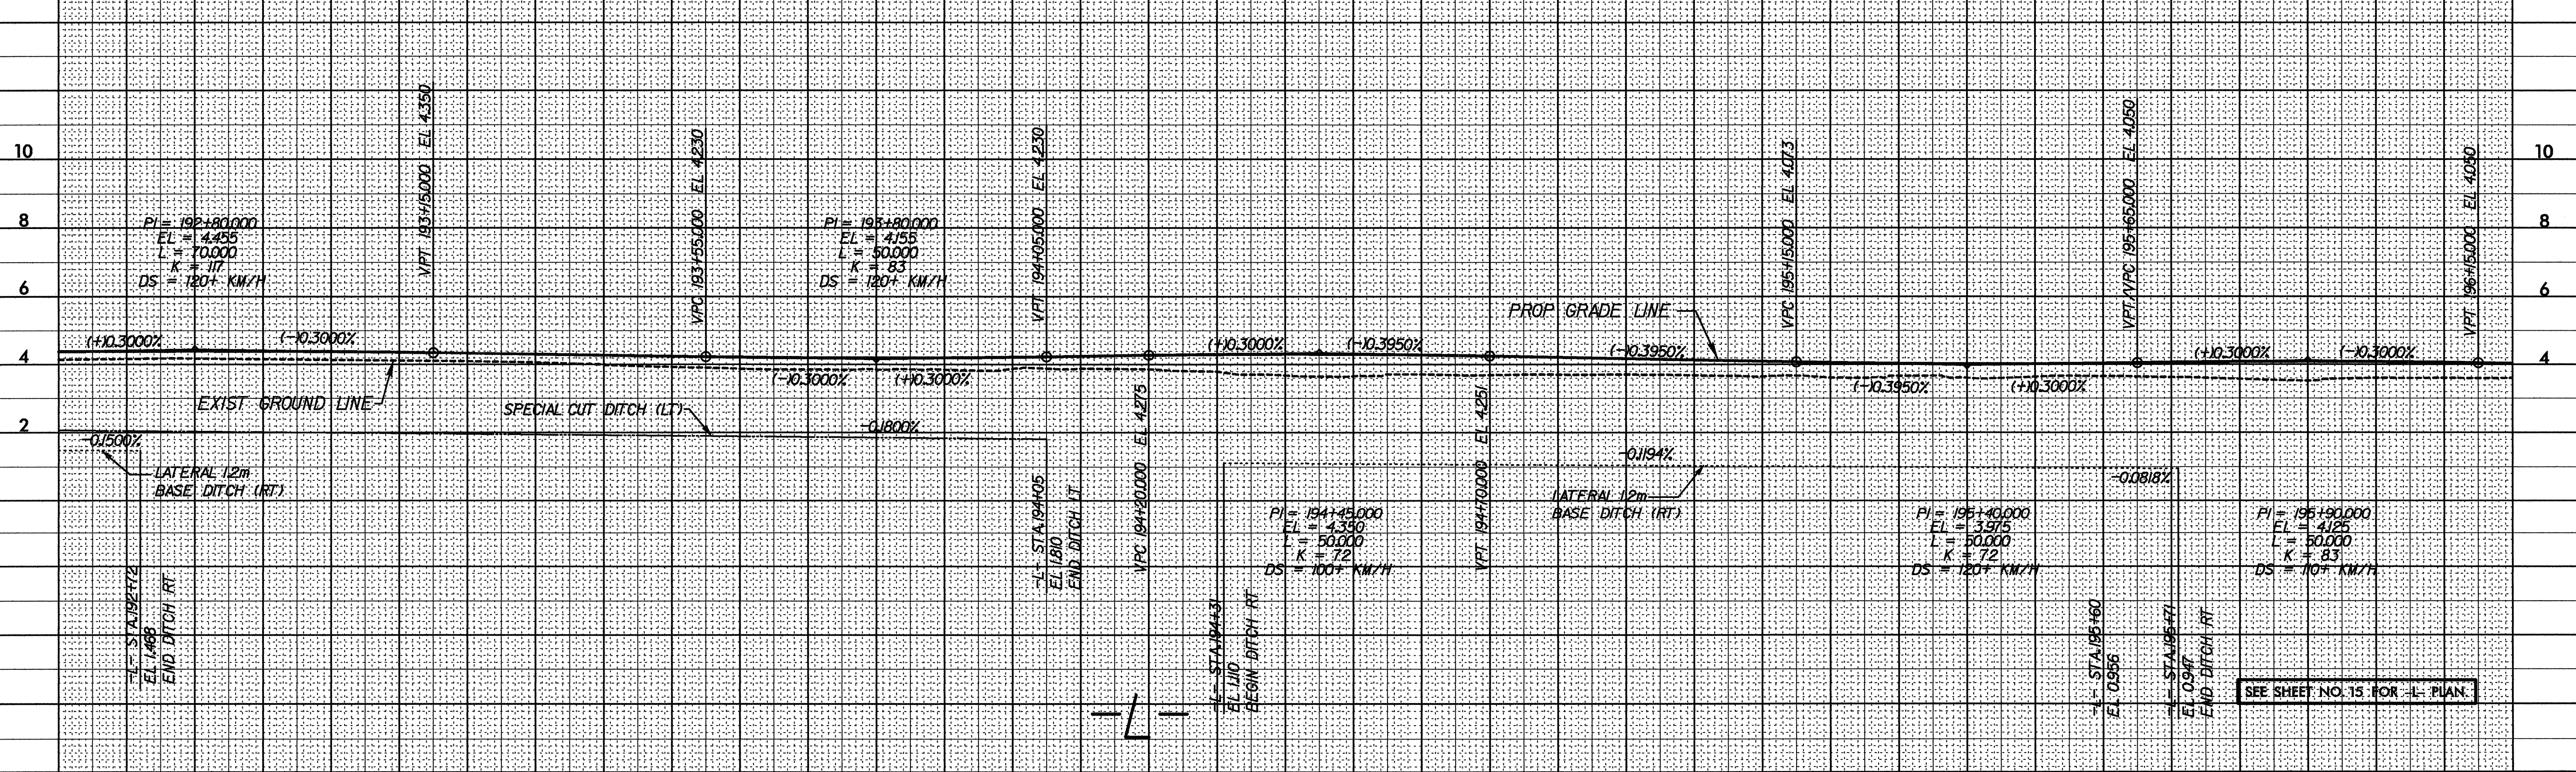

192+60 193+00 194+00 195+00 196+00 196+20

5/02/04

\$\$\$\$\$SYTIME\$\$\$\$\$
\$\$\$\$\$USER\$\$\$\$\$
\$\$\$\$\$DATE\$\$\$\$\$