

REVISIONS

GREENHORNE & O'MARA, INC.
5565 CENTERVIEW DRIVE, SUITE 107
RALEIGH, NORTH CAROLINA 27606
(919) 851-1919


METRIC

5 0 10


CONST. REV.

R/W REV.

PROJECT REFERENCE NO. R-2539C	SHEET NO. 28
R/W SHEET NO.	
ROADWAY DESIGN ENGINEER NORTH CAROLINA PROFESSIONAL SEAL 18506 WANDA C. KEENER 9-29-04	HYDRAULICS ENGINEER NORTH CAROLINA PROFESSIONAL SEAL 24481 STACEY H. BAILEY 9/29/04

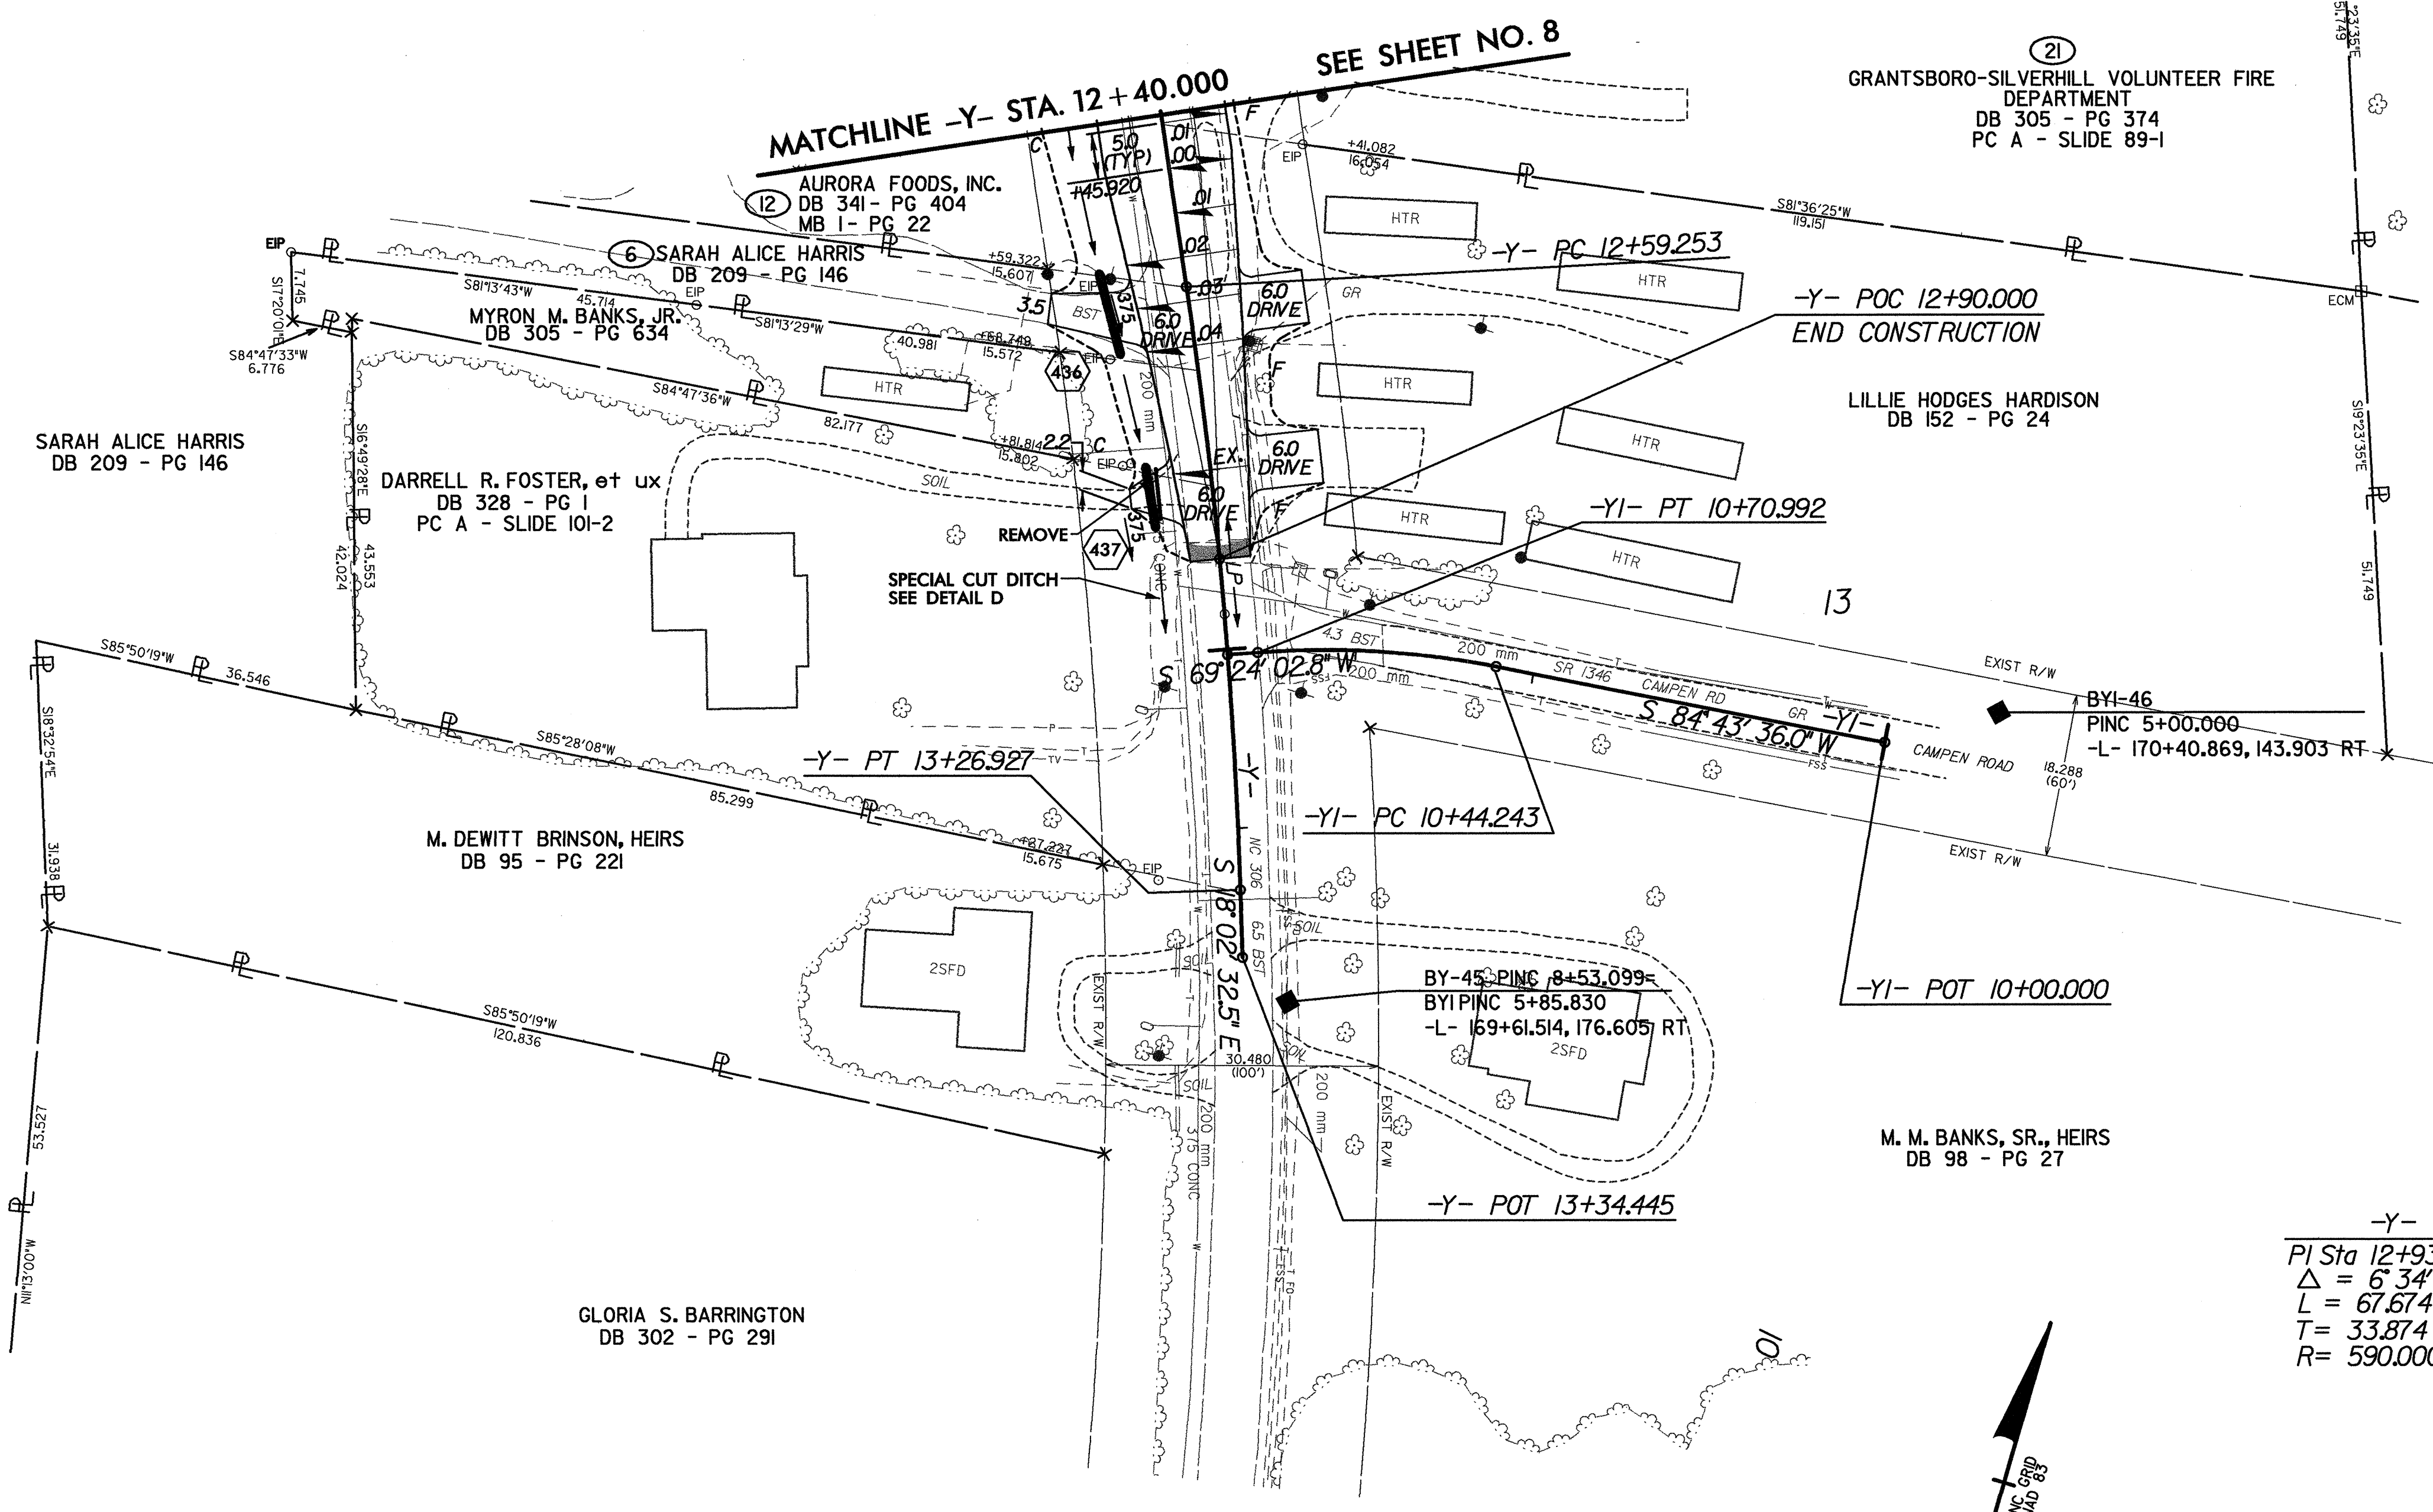

-Y-
PI Sta 12+93.127
 $\Delta = 6' 34" 18.8" (RT)$
L = 67.674
T = 33.874
R = 590.000

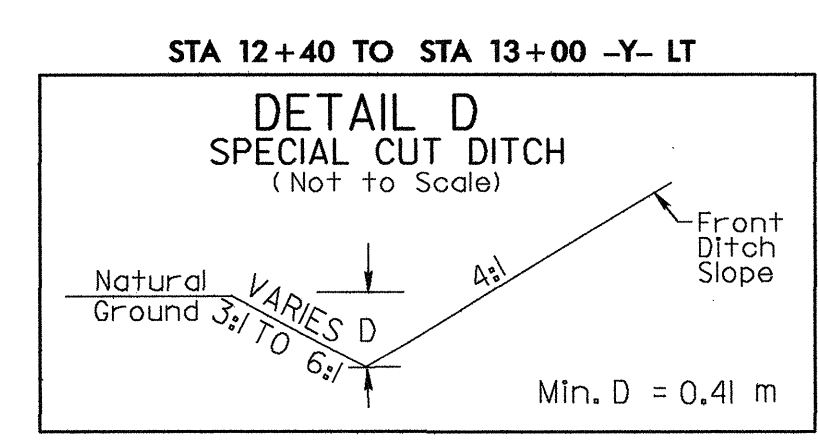

NOTES:

1. DRIVES IN SHOULDER SECTION, RADIUS = 1.5m @ E.O.P.
(UNLESS OTHERWISE NOTED ON PLANS).

SEE SHEET NO. 41 FOR -Y- PROFILE