
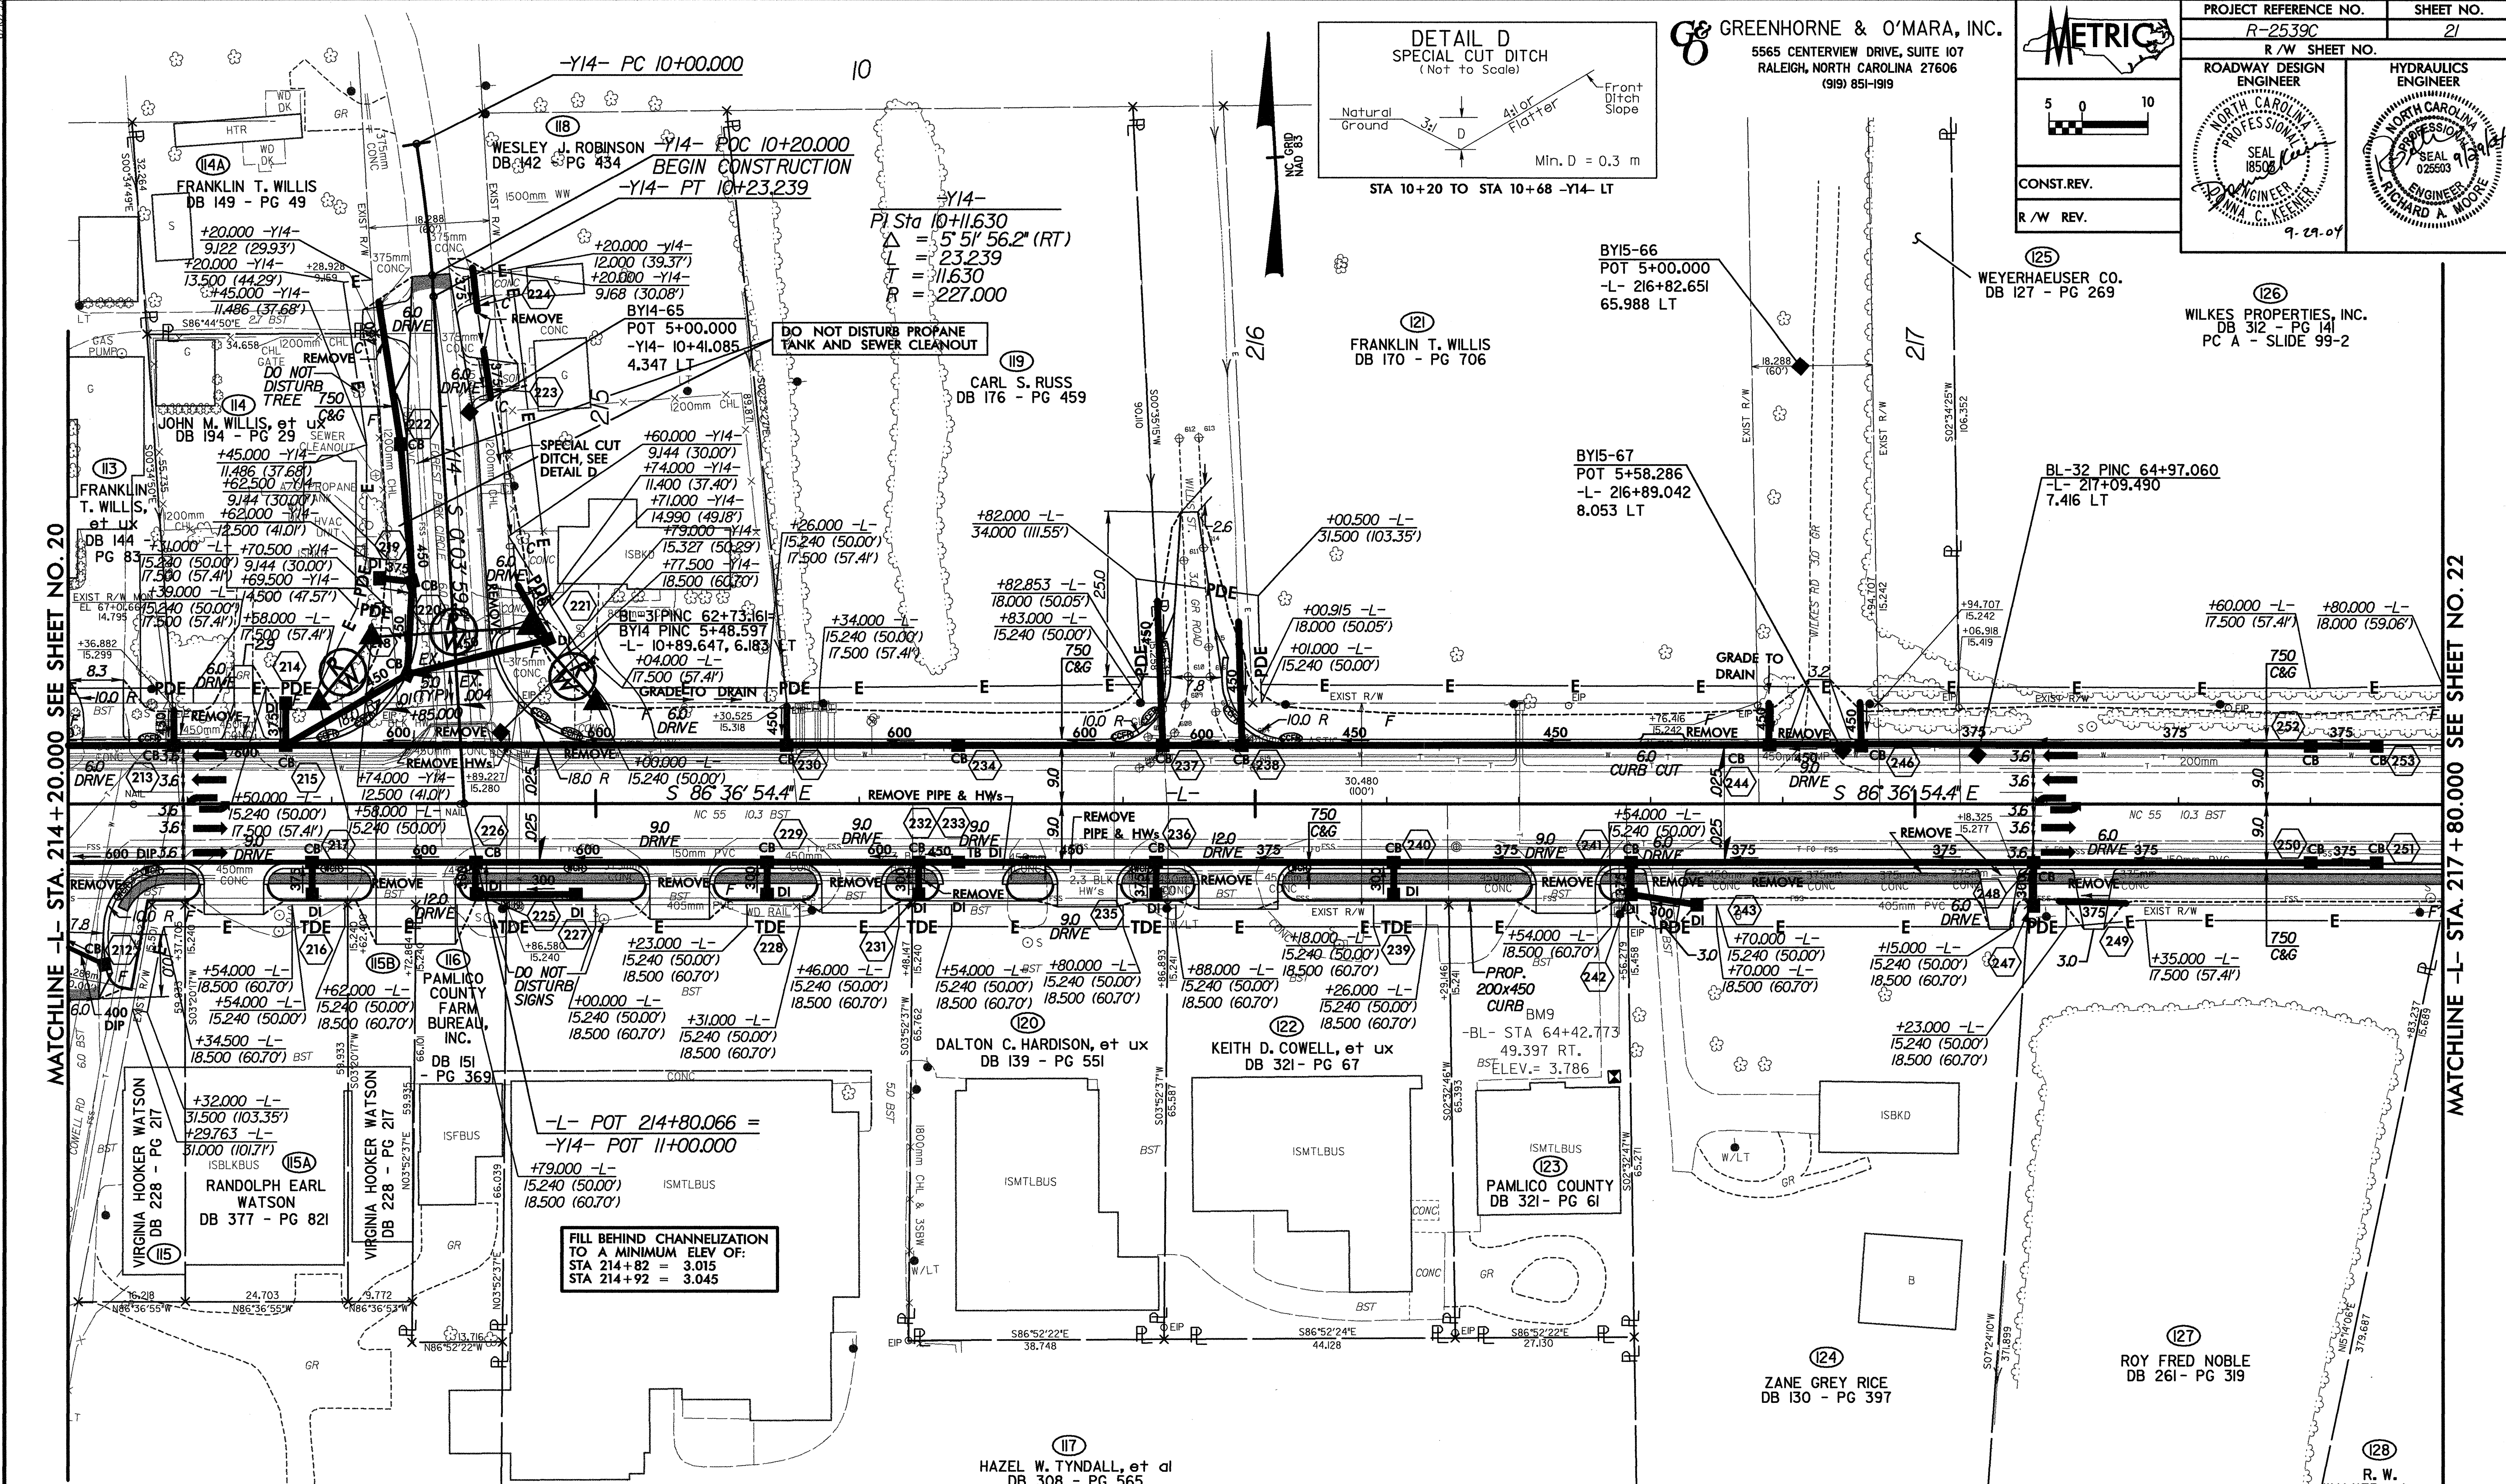
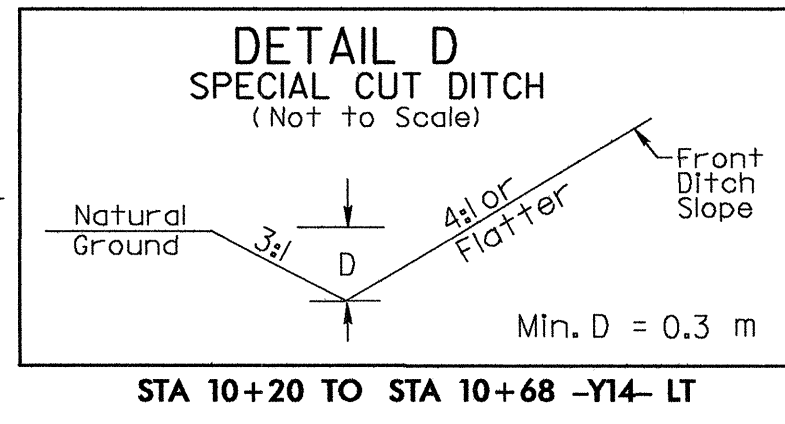


**GREENHORNE & O'MARA, INC.**  
5565 CENTERVIEW DRIVE, SUITE 107  
RALEIGH, NORTH CAROLINA 27606  
(919) 851-1919

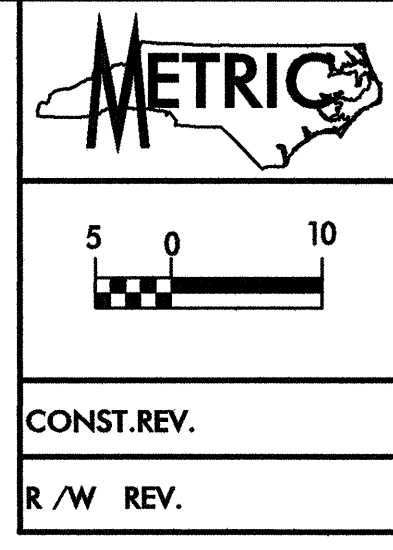


MATCHLINE -L- STA. 214+20.000 SEE SHEET NO. 20

MATCHLINE -L- STA. 217+80.000 SEE SHEET NO. 22

NO.	REVISIONS

- NOTES:**
1. DRIVES IN SHOULDER SECTION, RADIUS = 1.5m @ E.O.P. (UNLESS OTHERWISE NOTED ON PLANS).
  2. ALL DRIVES IN CURB AND GUTTER SECTIONS ARE RADIUS TYPE DRIVEWAYS WITH A 0.9m RADIUS @ FACE OF CURB (UNLESS OTHERWISE NOTED ON PLANS).
  3. CHANNELIZATION RADIUS = 3.095m @ E.O.P. (UNLESS OTHERWISE NOTED ON PLANS).
  4. OFFSET FROM R/W TO 200x450 CURB = 0.0m (TYP.)

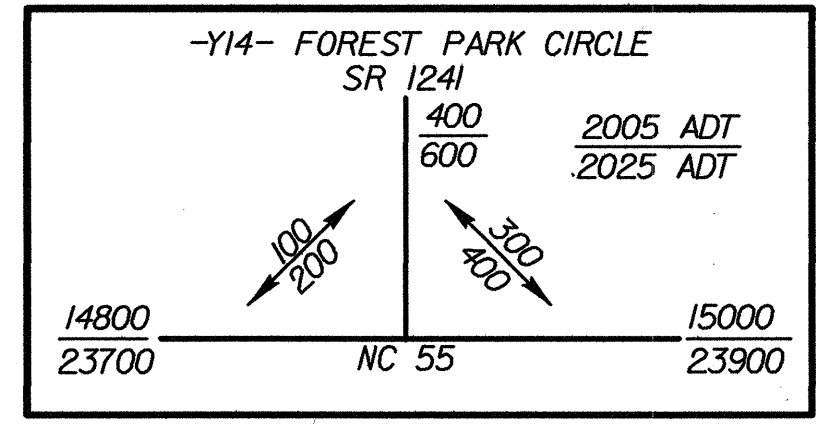

SEE SHEET NO. 37 FOR -L- PROFILE  
SEE SHEET NO. 43 FOR -Y14- PROFILE  
SEE SHEET NO. 2-K FOR -Y14 INTERSECTION DETAIL.