

REVISIONS

GREENHORNE & O'MARA, INC.
5565 CENTERVIEW DRIVE, SUITE 107
RALEIGH, NORTH CAROLINA 27606
(919) 851-1919


METRIC

5 0 10

CONST. REV.

R/W REV.


PROJECT REFERENCE NO. R-2539C	SHEET NO. 12
R/W SHEET NO.	
ROADWAY DESIGN ENGINEER NORTH CAROLINA PROFESSIONAL SEAL ANN C. KEENER 9-29-04	HYDRAULICS ENGINEER NORTH CAROLINA PROFESSIONAL SEAL STACEY H. BAILEY 24451 9/29/04

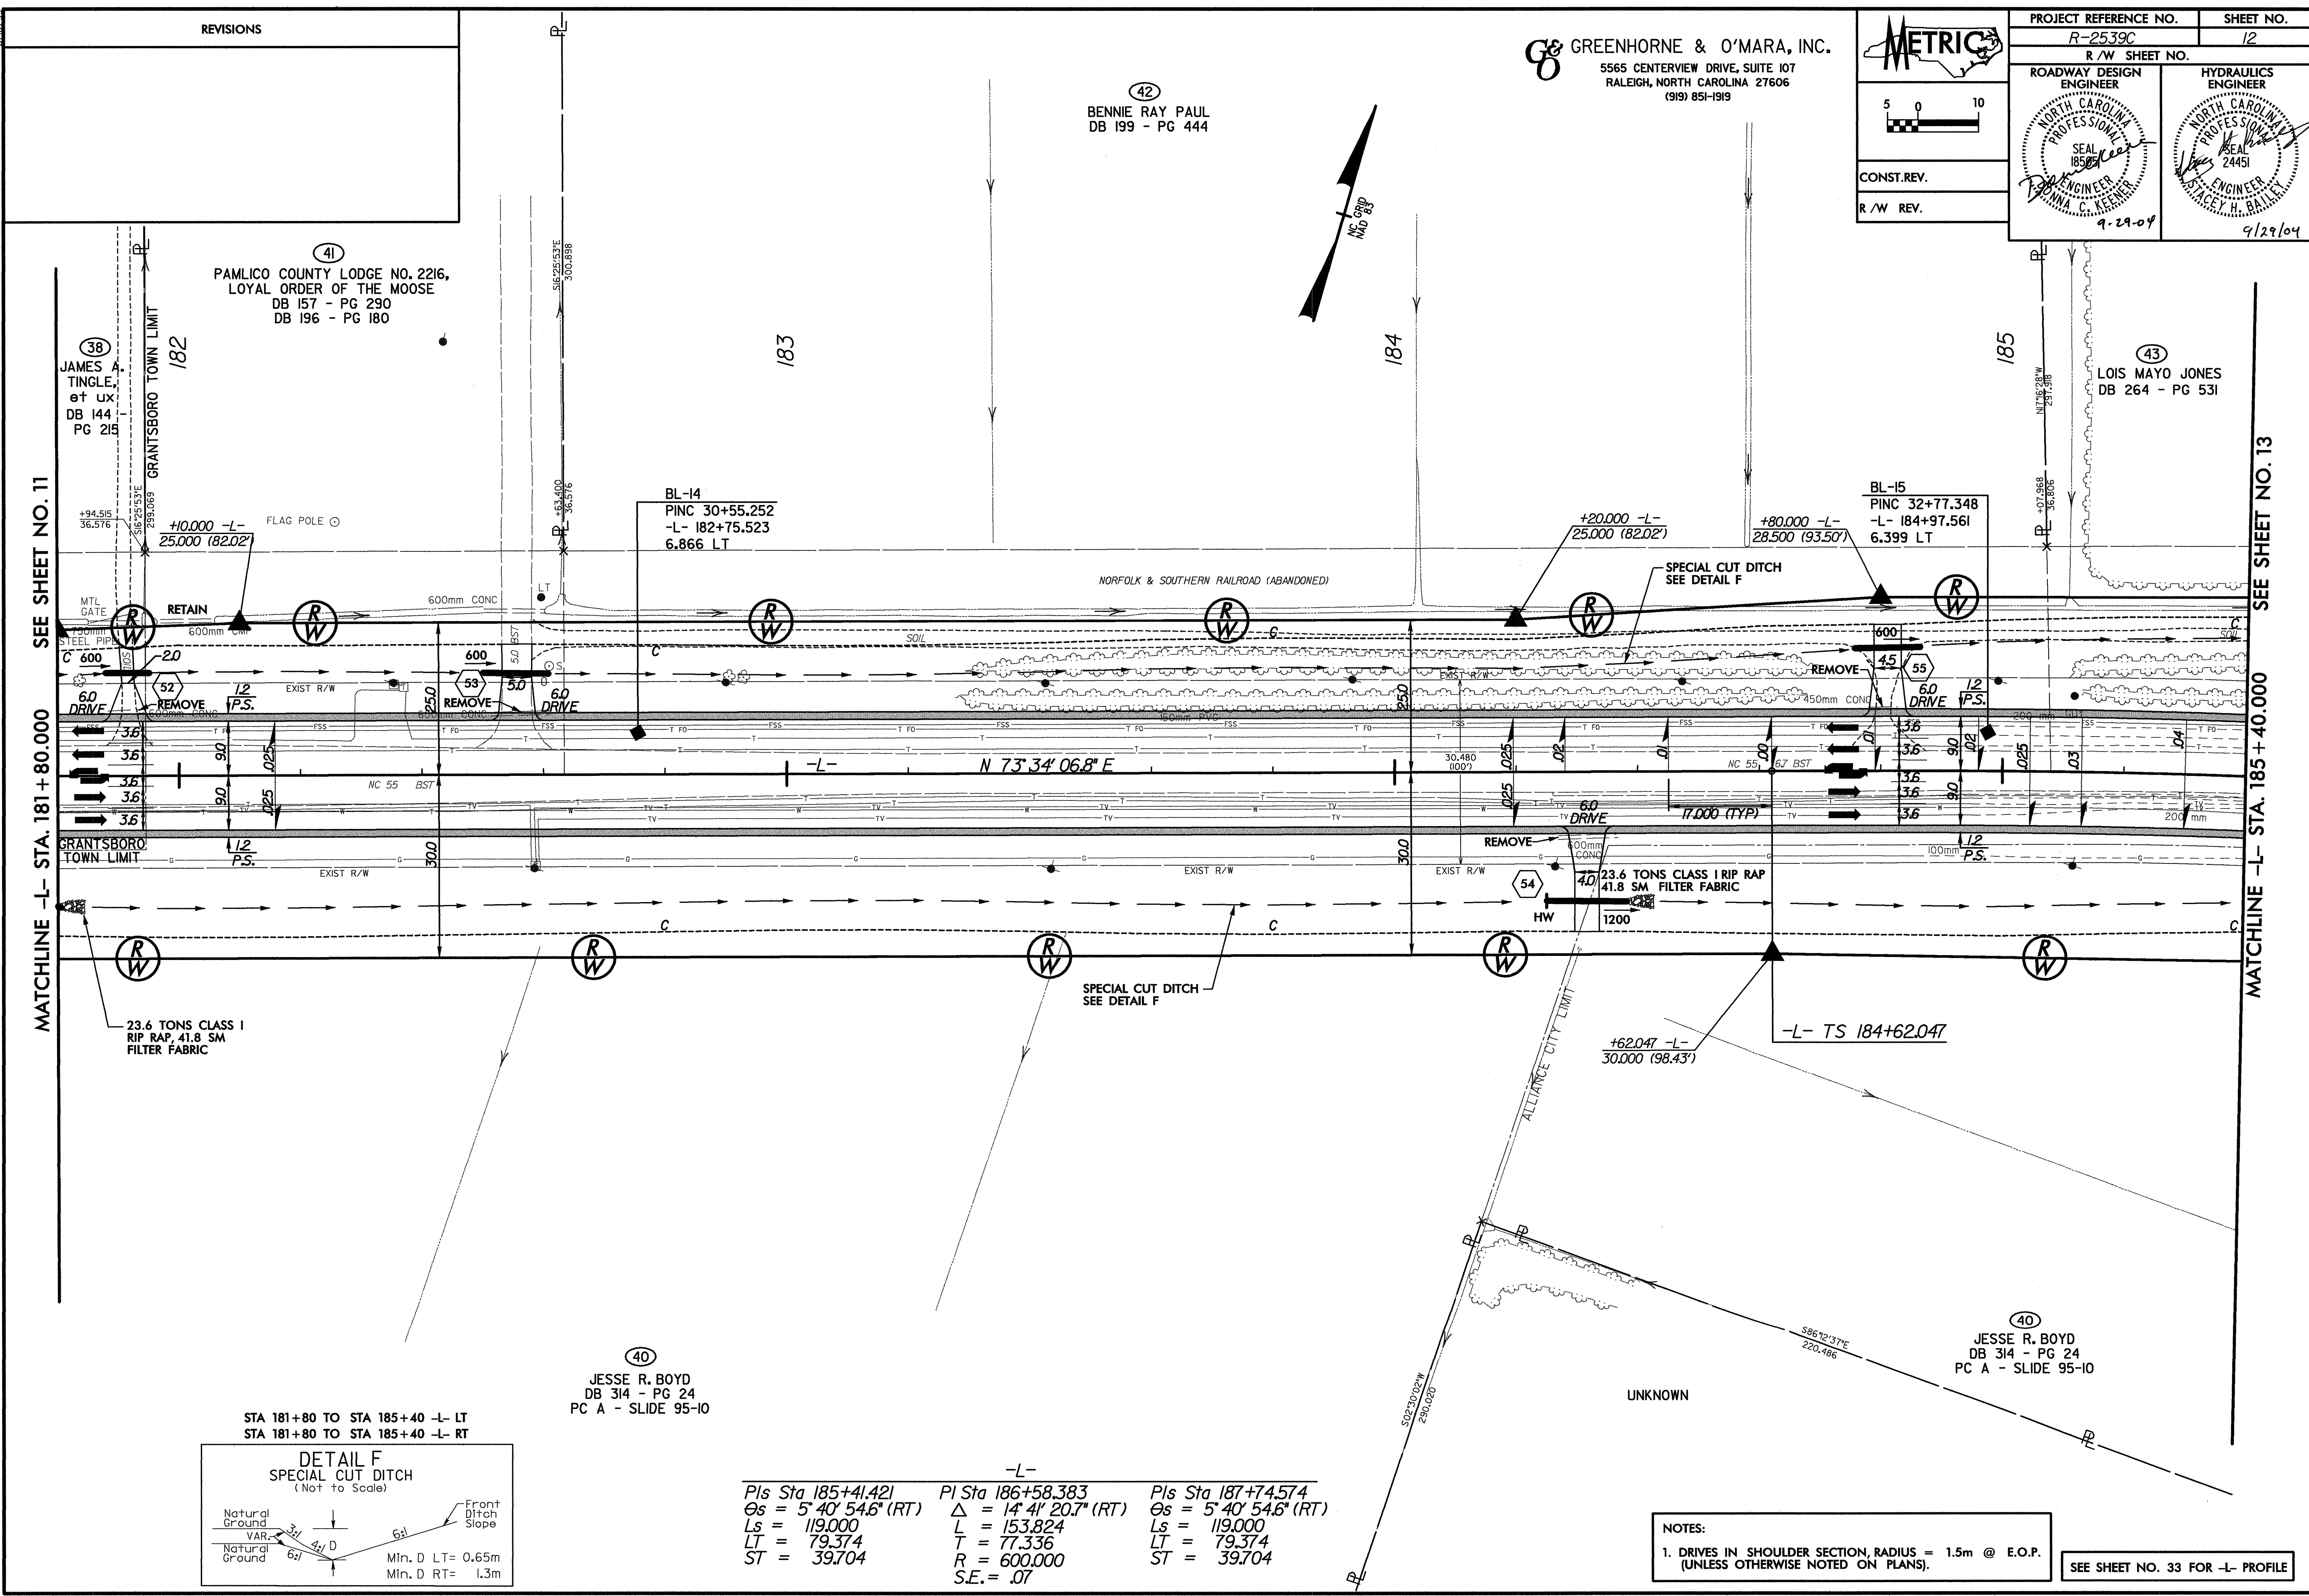

SEE SHEET NO. 11
MATCHLINE -L- STA. 181+80.000

SEE SHEET NO. 13
MATCHLINE -L- STA. 185+40.000

STA 181+80 TO STA 185+40 -L- LT
STA 181+80 TO STA 185+40 -L- RT

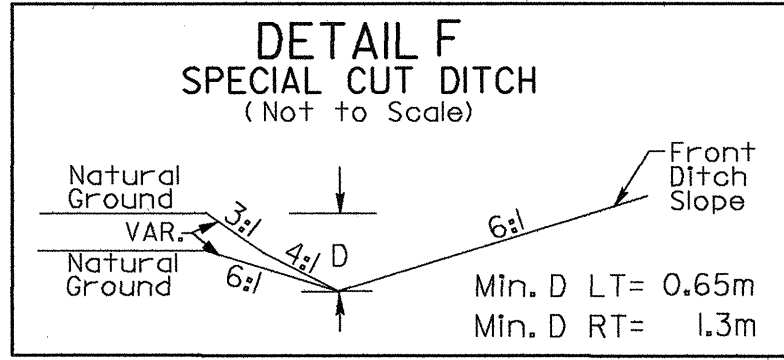

-L-

Pls Sta 185+41.421 Cs = 5° 40' 54.6" (RT) Ls = 119.000 LT = 79.374 ST = 39.704	PI Sta 186+58.383 Δ = 14° 41' 20.7" (RT) L = 153.824 T = 77.336 R = 600.000 S.E. = .07	Pls Sta 187+74.574 Cs = 5° 40' 54.6" (RT) Ls = 119.000 LT = 79.374 ST = 39.704
--	---	--

NOTES:

1. DRIVES IN SHOULDER SECTION, RADIUS = 1.5m @ E.O.P. (UNLESS OTHERWISE NOTED ON PLANS).

SEE SHEET NO. 33 FOR -L- PROFILE

DATE PLOTTED: 10/20/04 10:58 AM