



03-APR-2003 10:37 m:\special_data\stds\stds\02\stds to Special Details\metric\84805\084805m.dgn

STATE OF NORTH CAROLINA DEPT. OF TRANSPORTATION DIVISION OF HIGHWAYS RALEIGH, N.C.


METRIC DETAIL DRAWING FOR WHEELCHAIR RAMP CURB CUT

SHEET 1 OF 3 848D05

STATE OF NORTH CAROLINA DEPT. OF TRANSPORTATION DIVISION OF HIGHWAYS RALEIGH, N.C.

METRIC DETAIL DRAWING FOR WHEELCHAIR RAMP CURB CUT

SHEET 1 OF 3 848D05

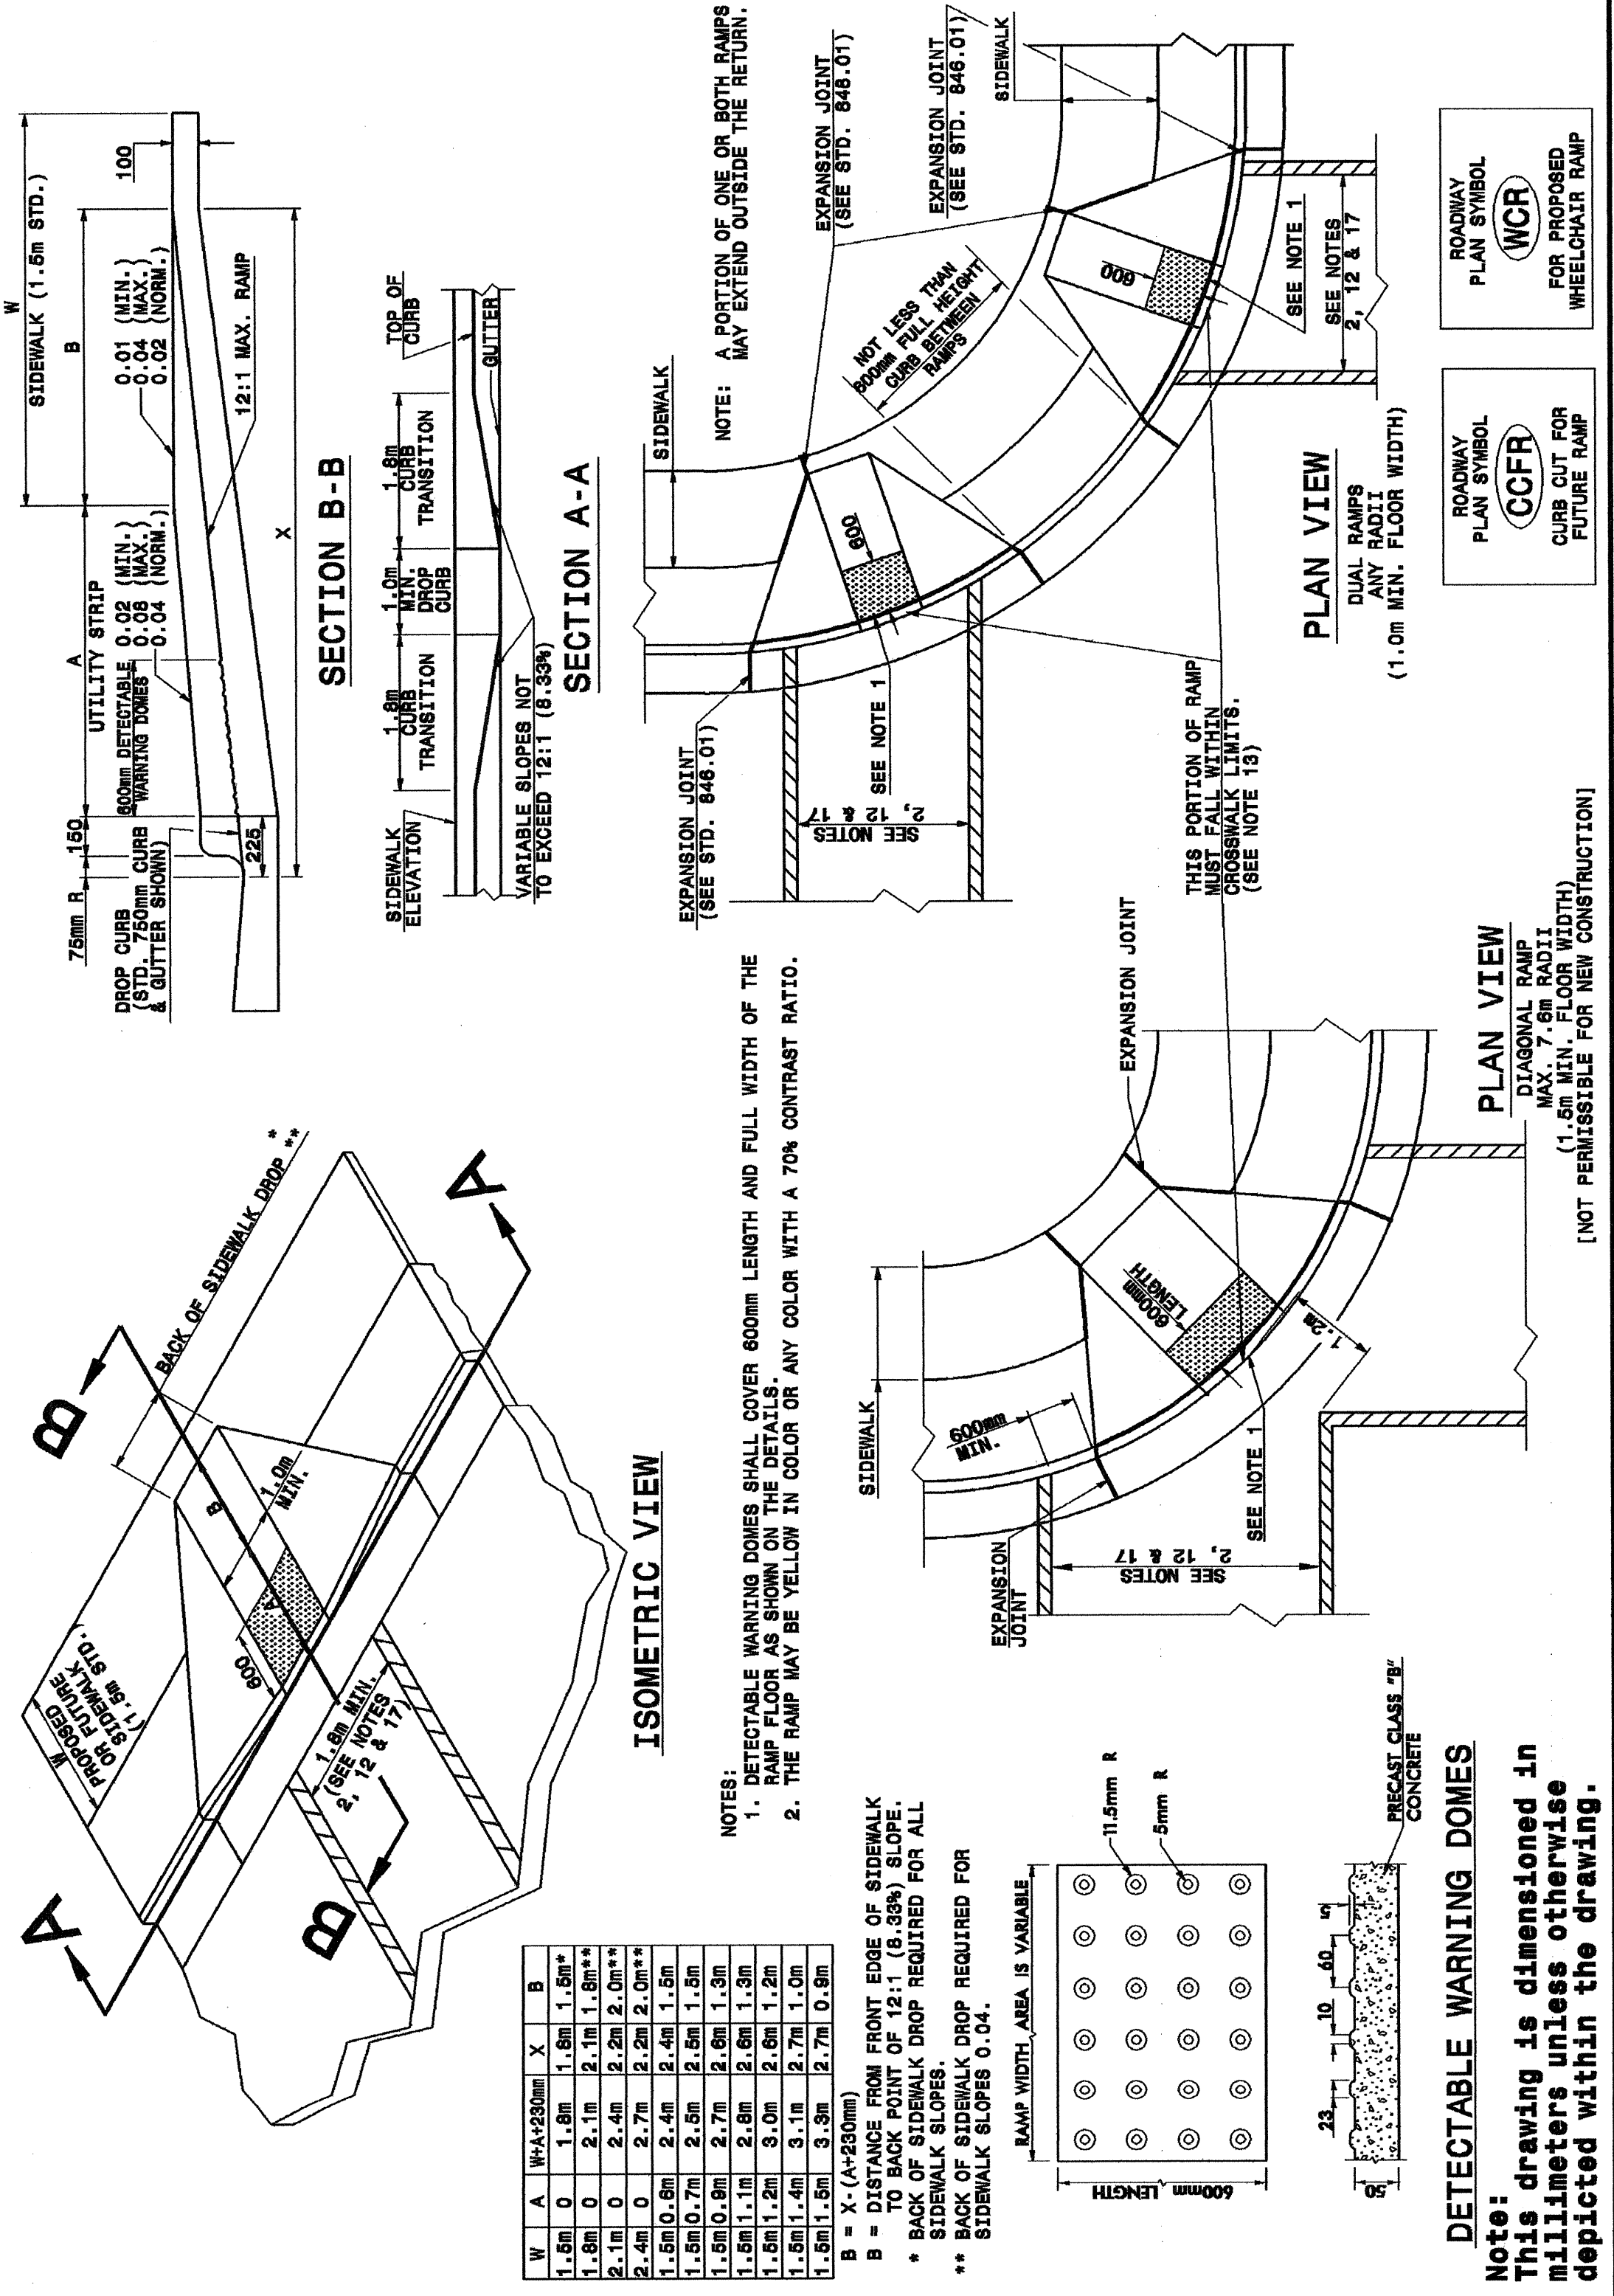

STATE OF NORTH CAROLINA DEPT. OF TRANSPORTATION DIVISION OF HIGHWAYS RALEIGH, N.C.


METRIC DETAIL DRAWING FOR WHEELCHAIR RAMP CURB CUT

SHEET 2 OF 3 848D05

STATE OF NORTH CAROLINA DEPT. OF TRANSPORTATION DIVISION OF HIGHWAYS RALEIGH, N.C.

METRIC DETAIL DRAWING FOR WHEELCHAIR RAMP CURB CUT

SHEET 2 OF 3 848D05

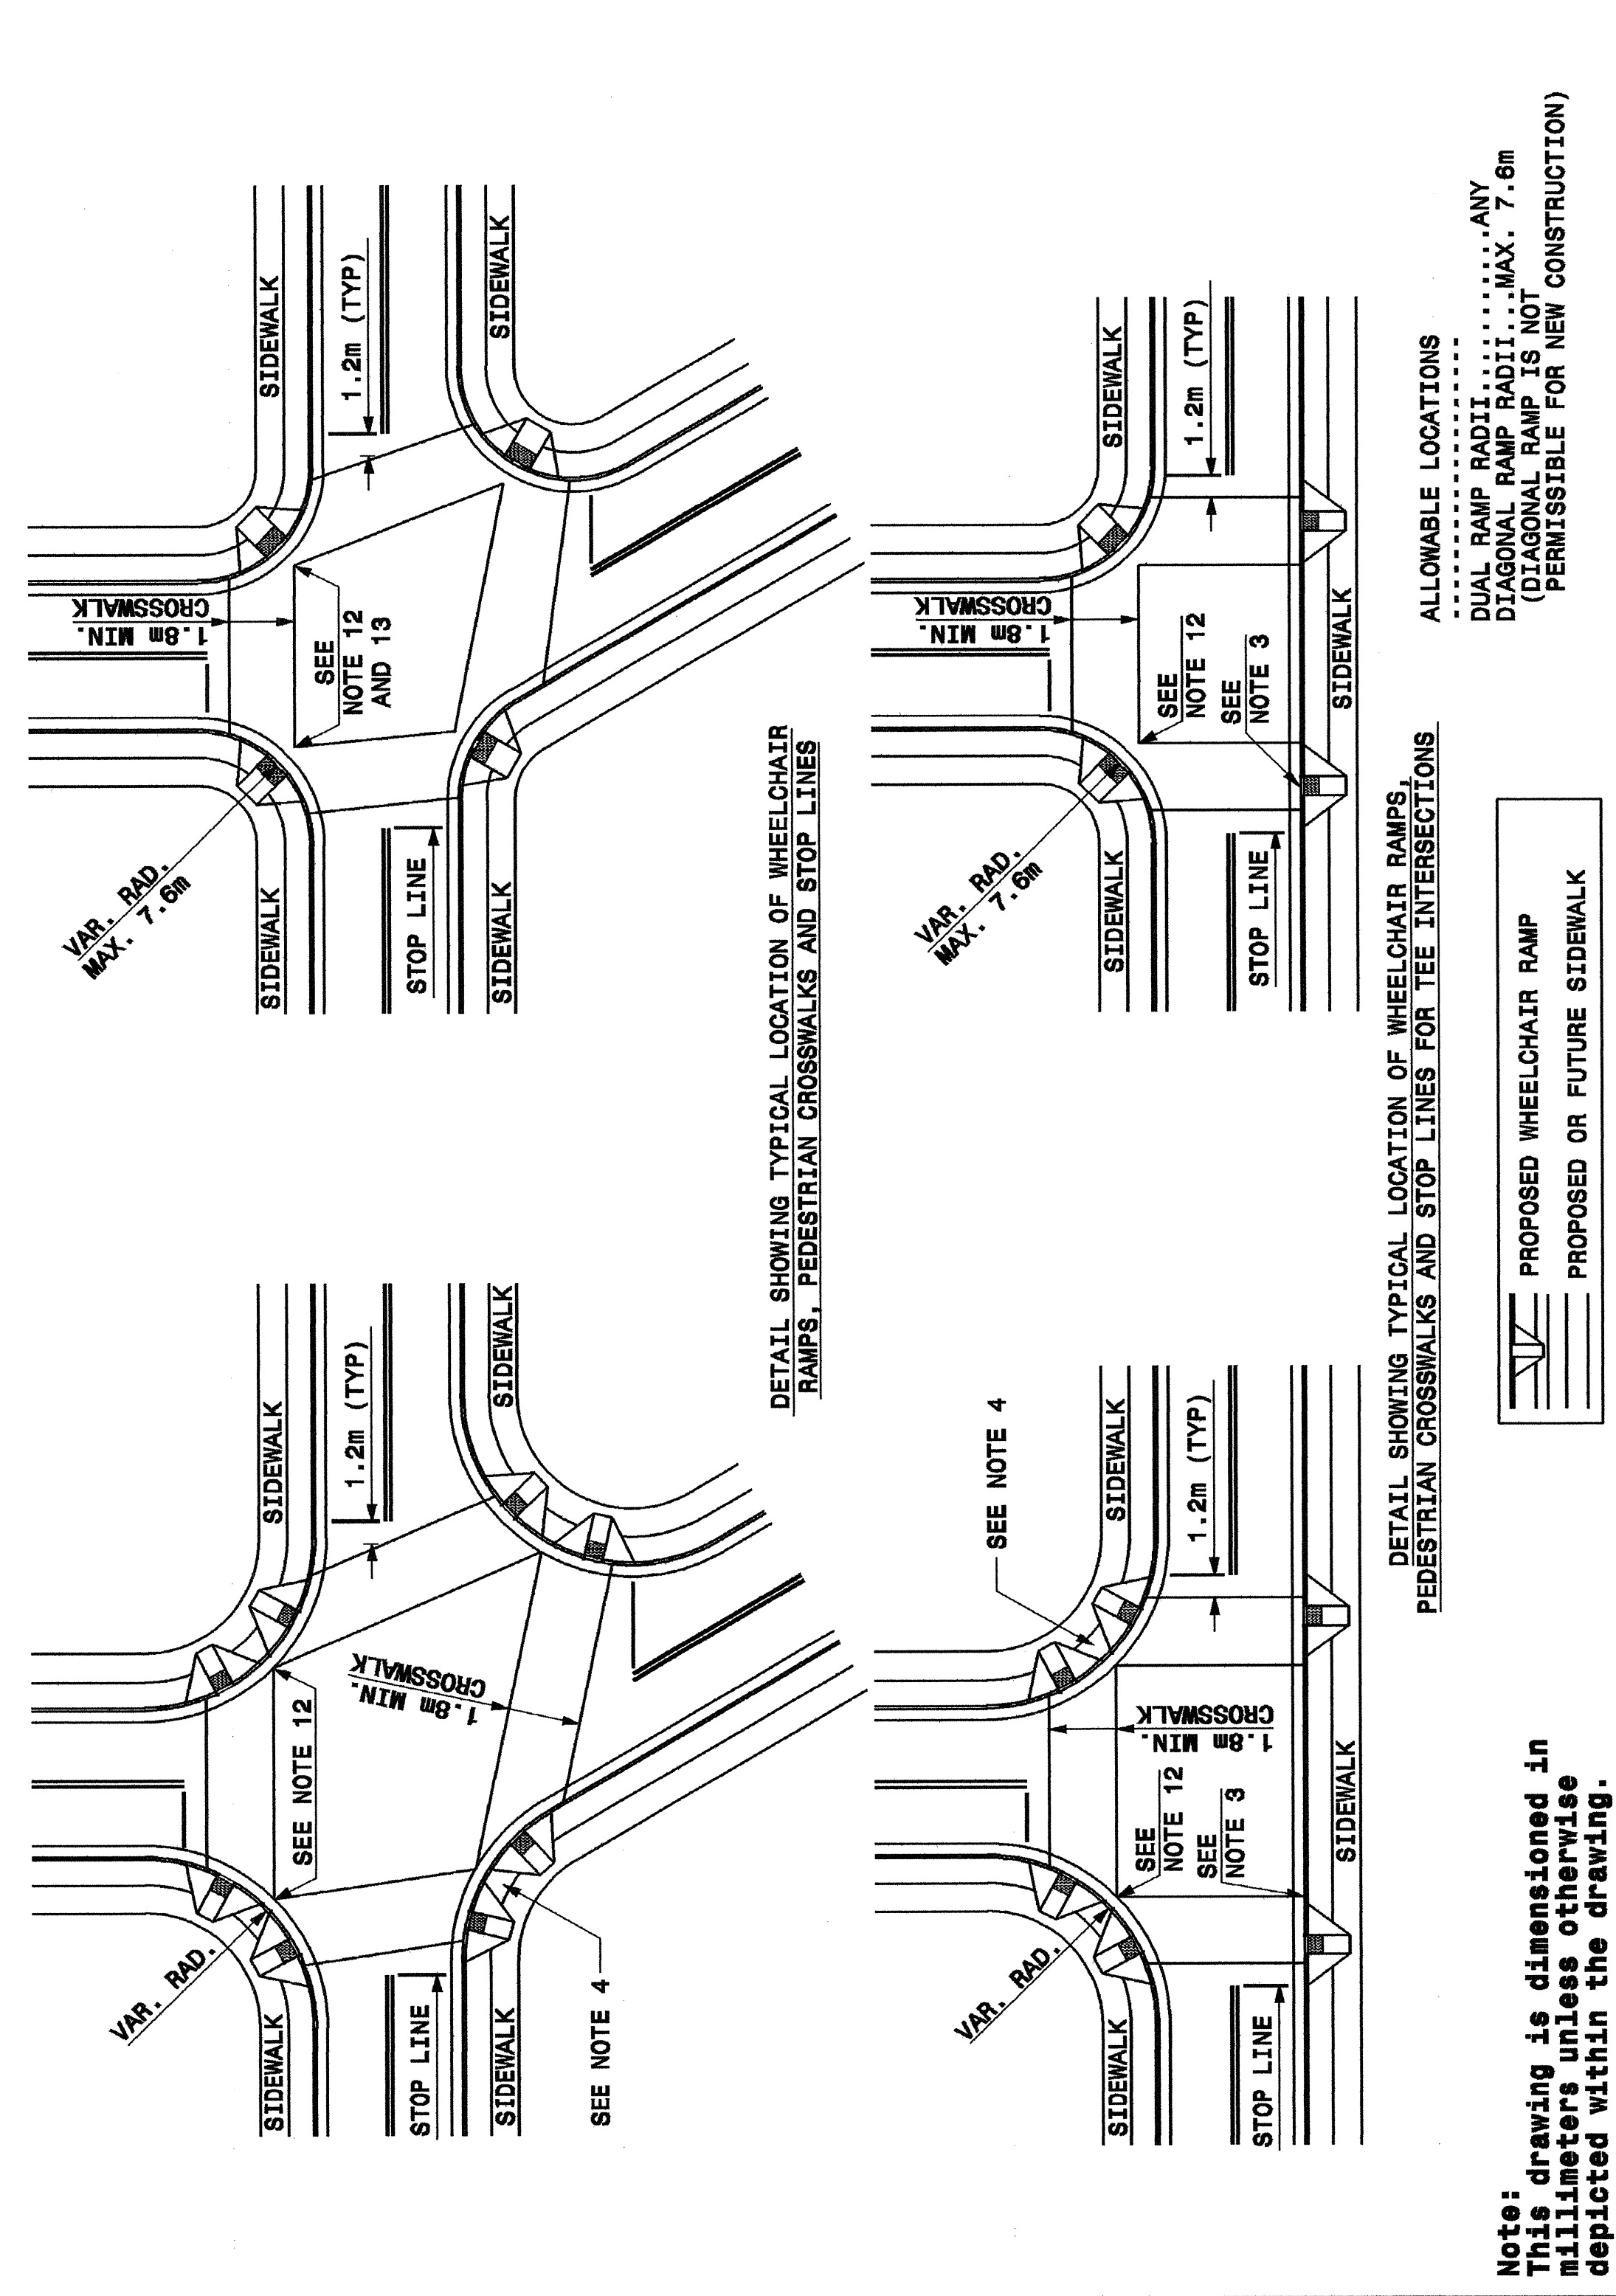

DESIGN SERVICES UNIT
STANDARDS AND SPECIAL DESIGN
 Office 919-250-4128 FAX 919-250-4119

SEE PLATE FOR TITLE

ORIGINAL BY: 2002 STD.848.05 DATE:
 MODIFIED BY: E.E. WARD DATE: 03-26-03
 CHECKED BY: DATE:
 FILE SPEC.: /usr/stds/02todetail/metric/84805/848d05.dgn

