
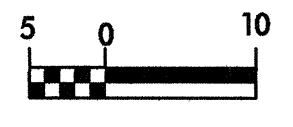

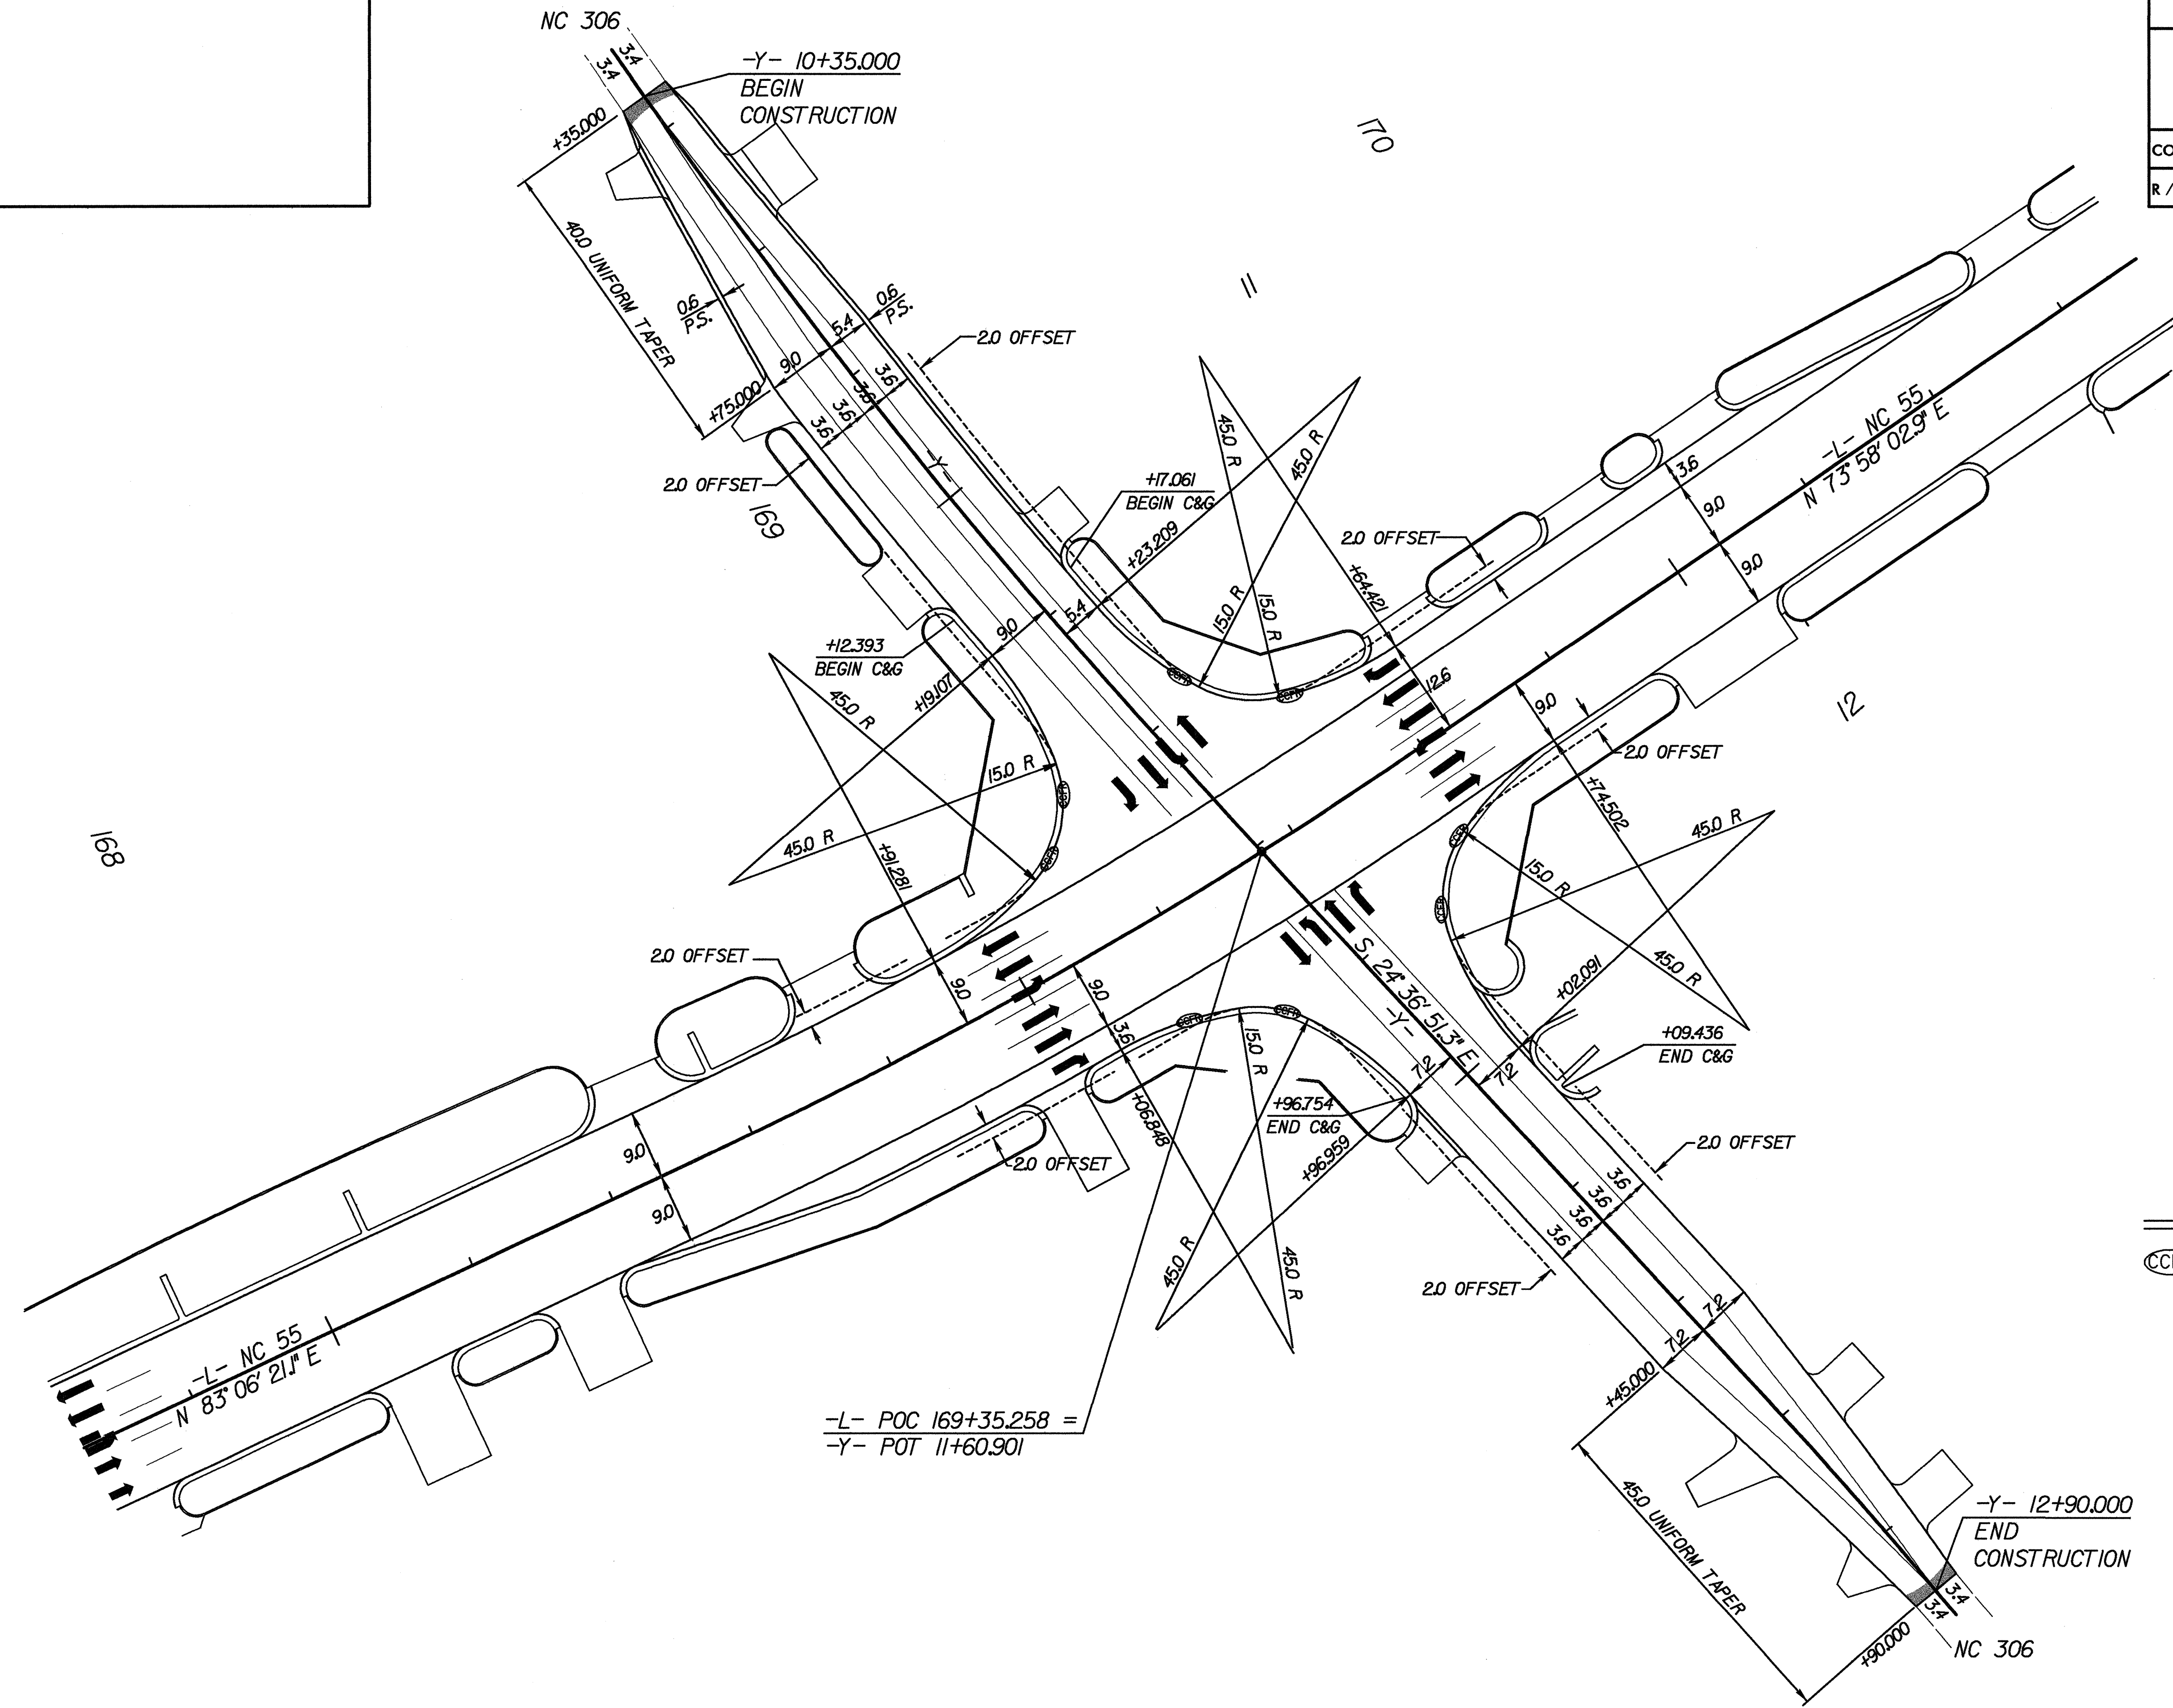


REVISIONS

  CONST. REV. R / W REV.	PROJECT REFERENCE NO. R-2539C	SHEET NO. 2-G
	ROADWAY DESIGN ENGINEER NORTH CAROLINA PROFESSIONAL SEAL 18505 W. C. WEAVER 9-29-04	R / W SHEET NO.


**GREENHORNE & O'MARA, INC.**  
 5565 CENTERVIEW DRIVE, SUITE 107  
 RALEIGH, NORTH CAROLINA 27606  
 (919) 851-1919



-L- POC 169+35.258 =  
 -Y- POT 11+60.901

**LEGEND**

 CURB CUT FOR FUTURE RAMP

**INTERSECTION DETAIL FOR  
 -L- AND -Y-  
 SEE PLAN SHEET No. 8**

**NOTE:**  
 SEE SHEET 2 FOR DETAIL  
 OF CURB & GUTTER END TREATMENT.  
 NON-STANDARD CURB & GUTTER RADII  
 ARE SHOWN ON PLAN SHEETS.

5/17/2004