




PROJ. REFERENCE NO. R-2539C SHEET NO. TCP-18  
 GREENHORNE & O'MARA, INC.  
 5565 CENTERVIEW DRIVE, SUITE 107  
 RALEIGH, NORTH CAROLINA 27606  
 (919) 851-1919

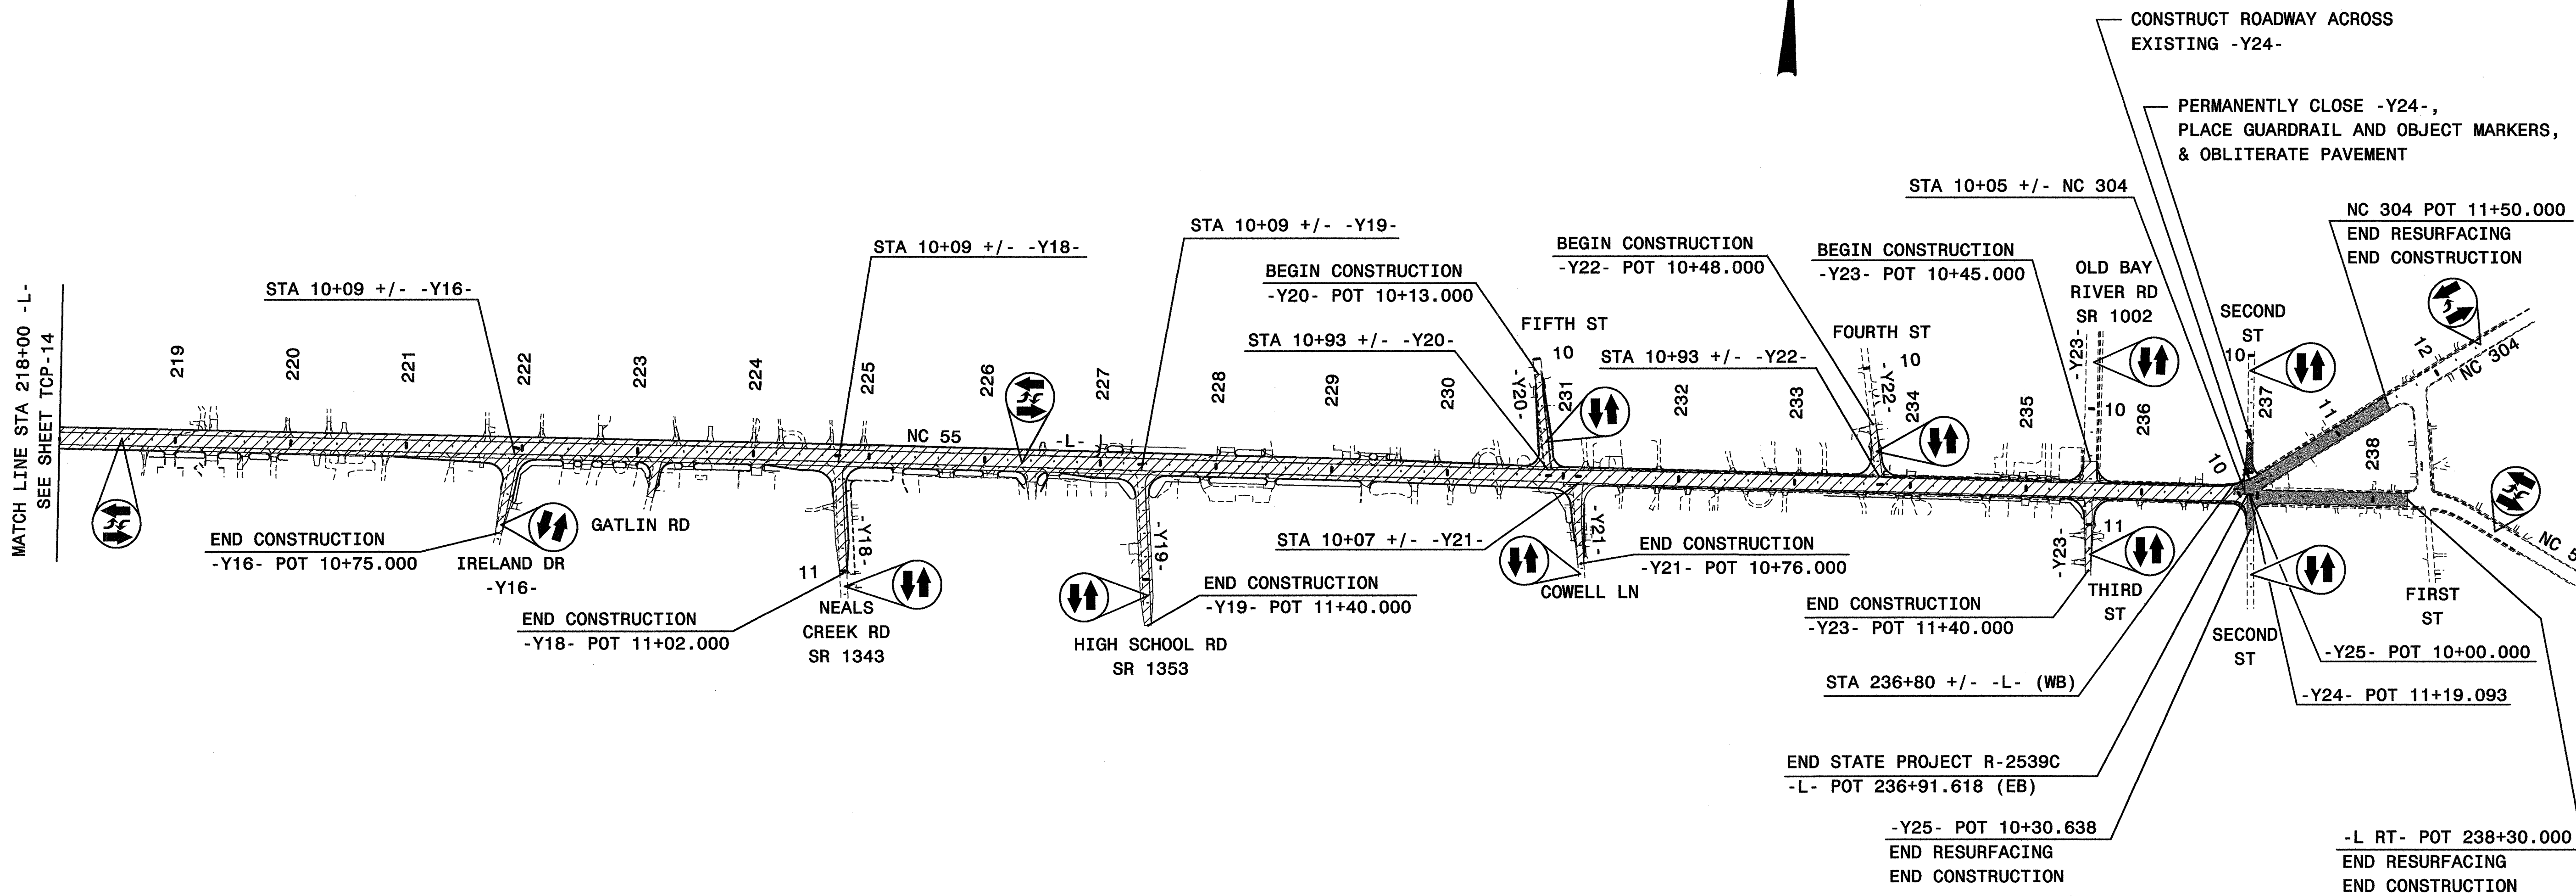


MATCH LINE STA 218+00 -L-  
 SEE SHEET TCP-14

**LEGEND**


- = PROPOSED CONSTRUCTION AND/OR RESURFACING
- = WEDGING & WIDENING

APPROVED: *Donna C. Keener* DATE: 9-3-04

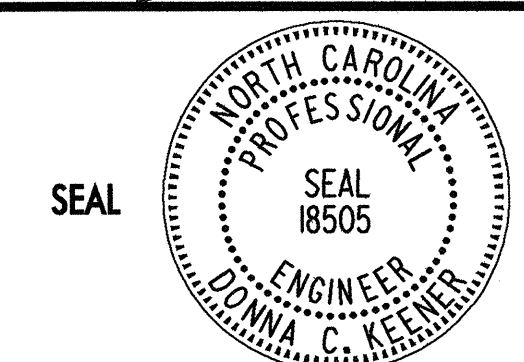

**PHASE II OVERVIEW (D)**

SCALE: NONE  
 DATE: 8/2/04  
 DWG. BY: RPS/PMW  
 DESIGN BY: PMW  
 REVIEWED BY: DCK

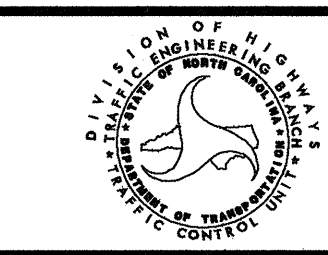

REVISIONS	

\$\$\$\$\$SYTIME\$\$\$\$\$  
 \$\$\$SERVAVE\$\$\$\$\$