



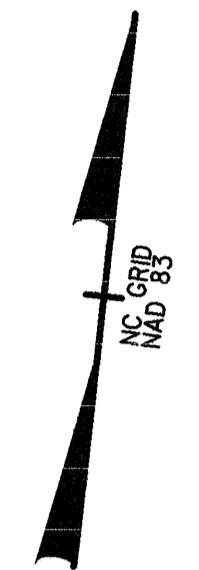


GREENHORNE & O'MARA, INC.
 5565 CENTERVIEW DRIVE, SUITE 107
 RALEIGH, NORTH CAROLINA 27606
 (919) 851-1919

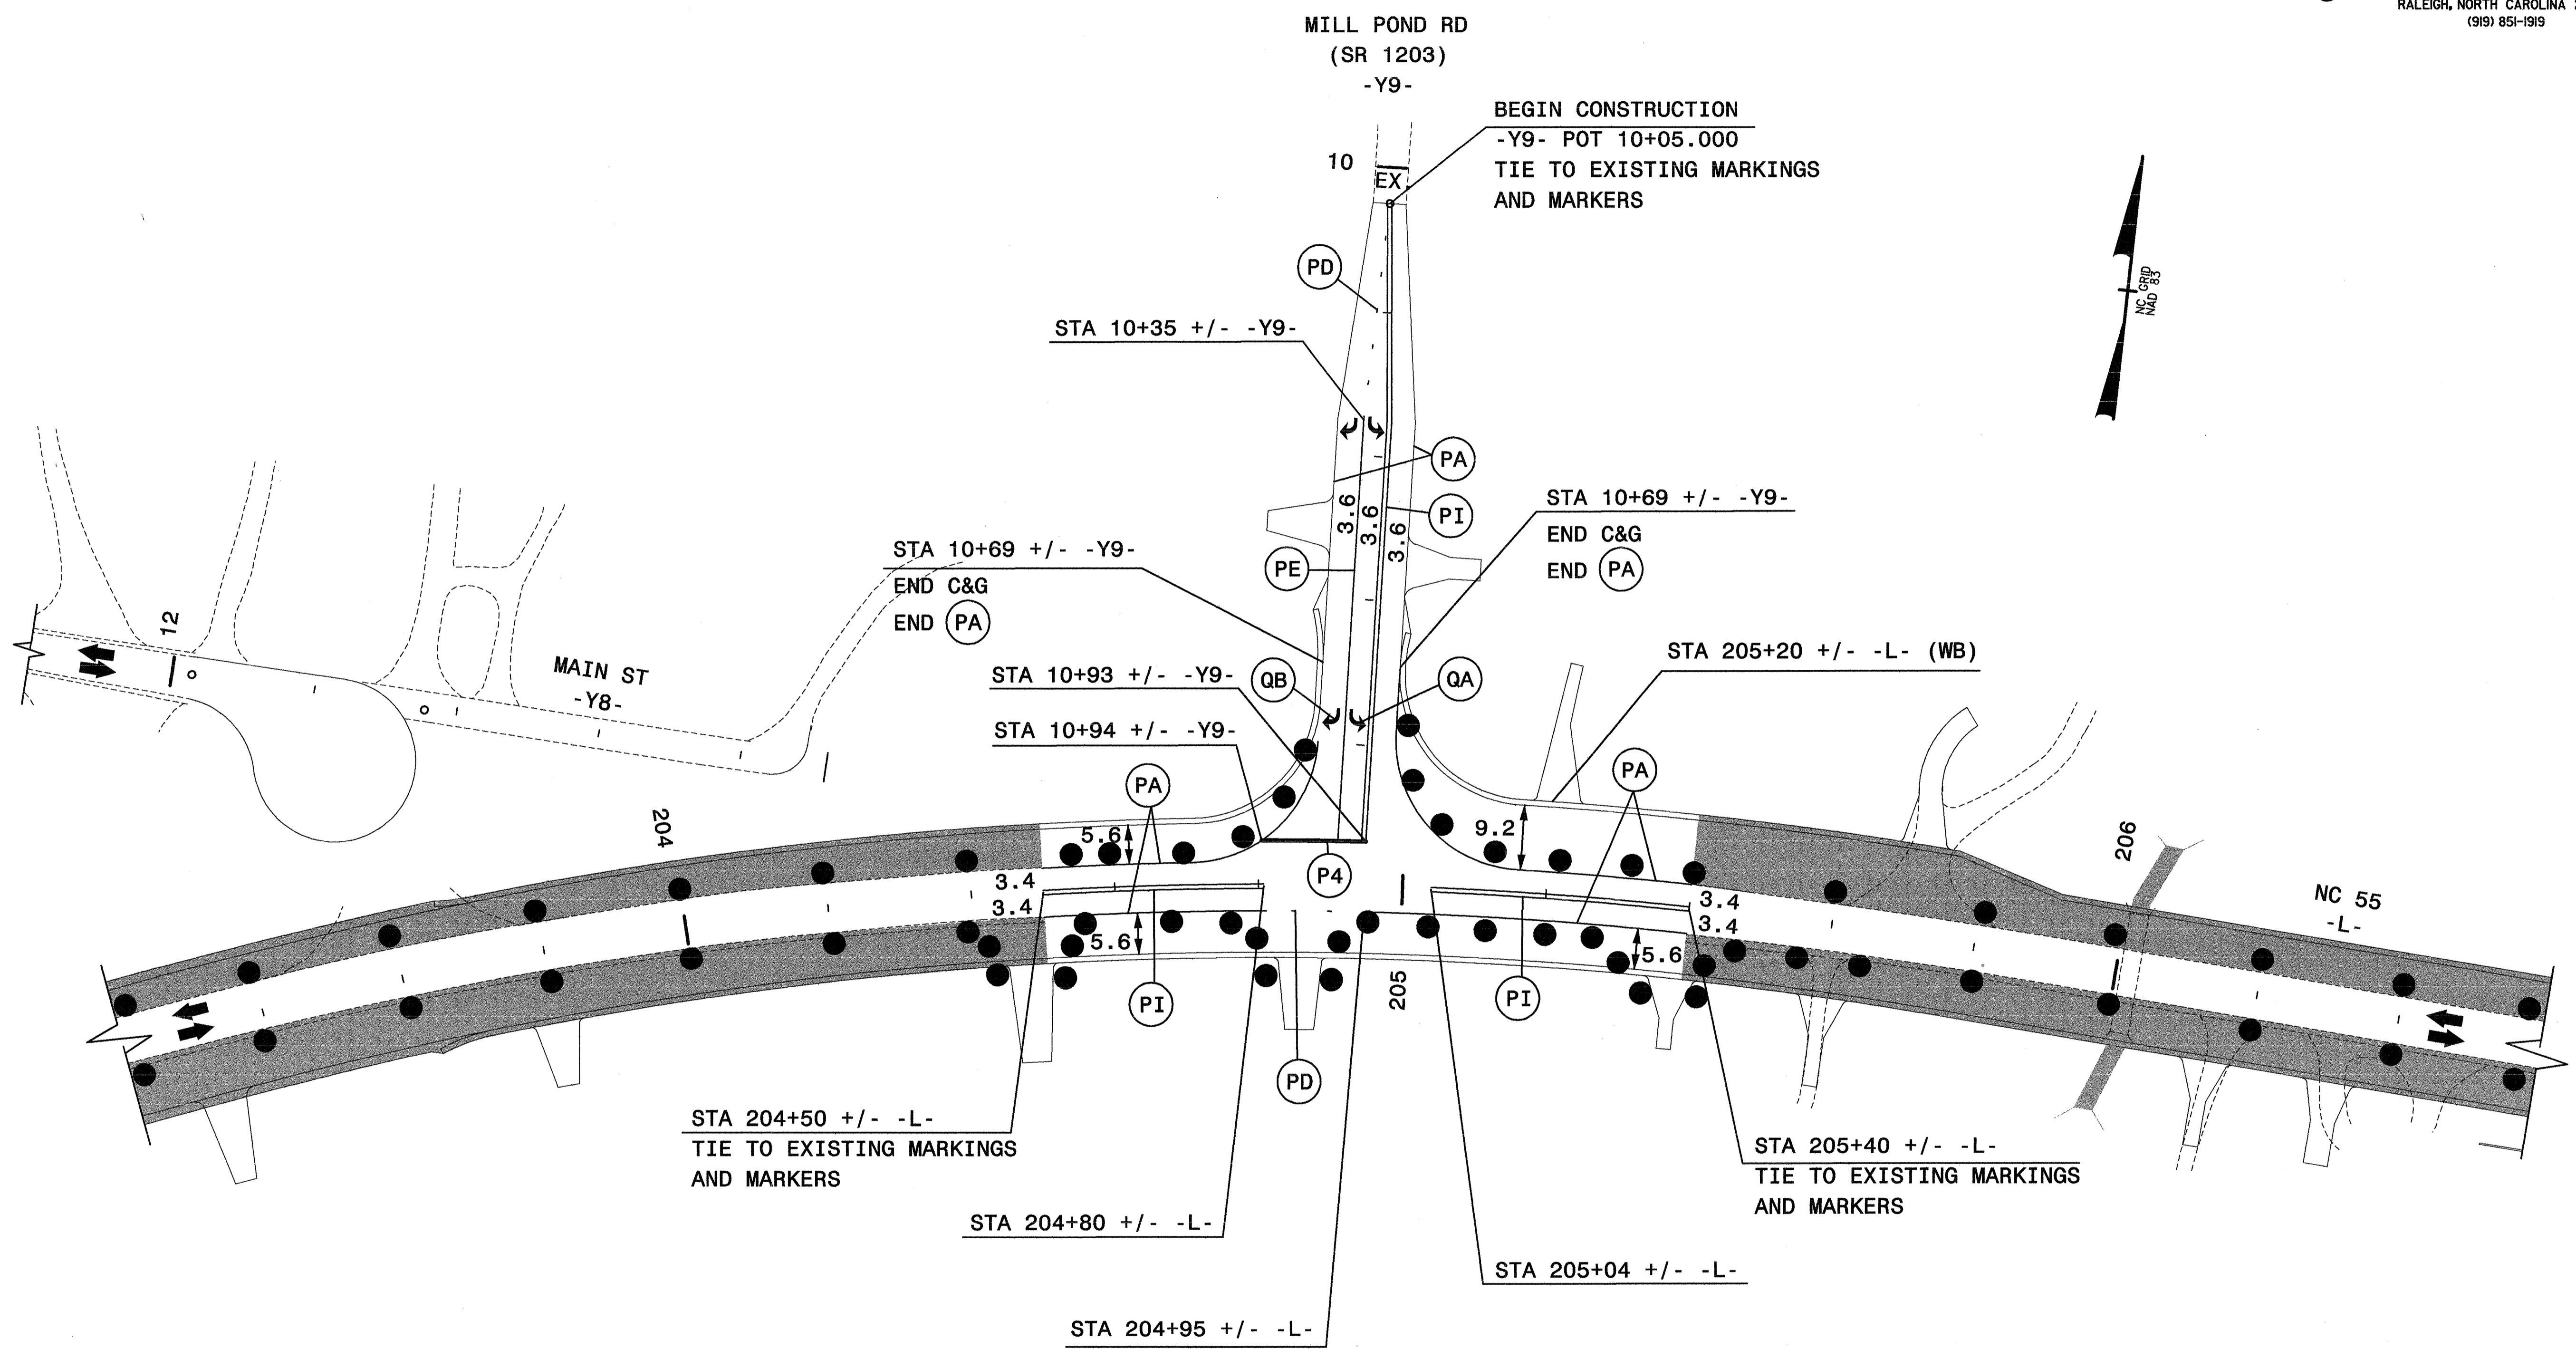

LEGEND


- = PROPOSED CONSTRUCTION AND/OR RESURFACING
- = WEDGING & WIDENING

APPROVED: *Donna C. Keener* DATE: 9-3-04

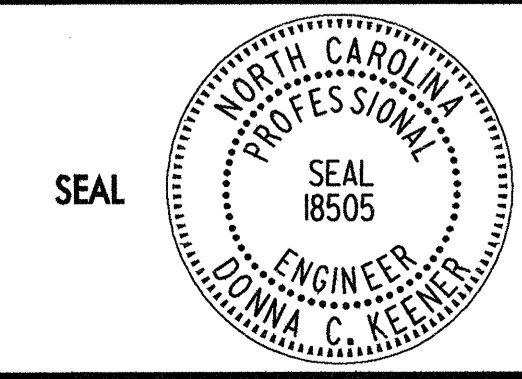

DETAIL I-F
-Y9- TEMPORARY MARKING

SCALE: NONE
 DATE: 8/2/04
 DWG. BY: PMW
 DESIGN BY: PMW
 REVIEWED BY: DCK

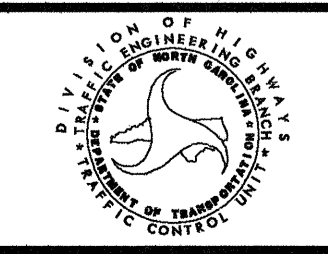

REVISIONS	

\$\$\$\$\$SYTIME\$\$\$\$\$
 \$\$\$\$\$\$DGN\$\$\$\$\$
 \$\$\$\$\$\$USERNAME\$\$\$\$\$