



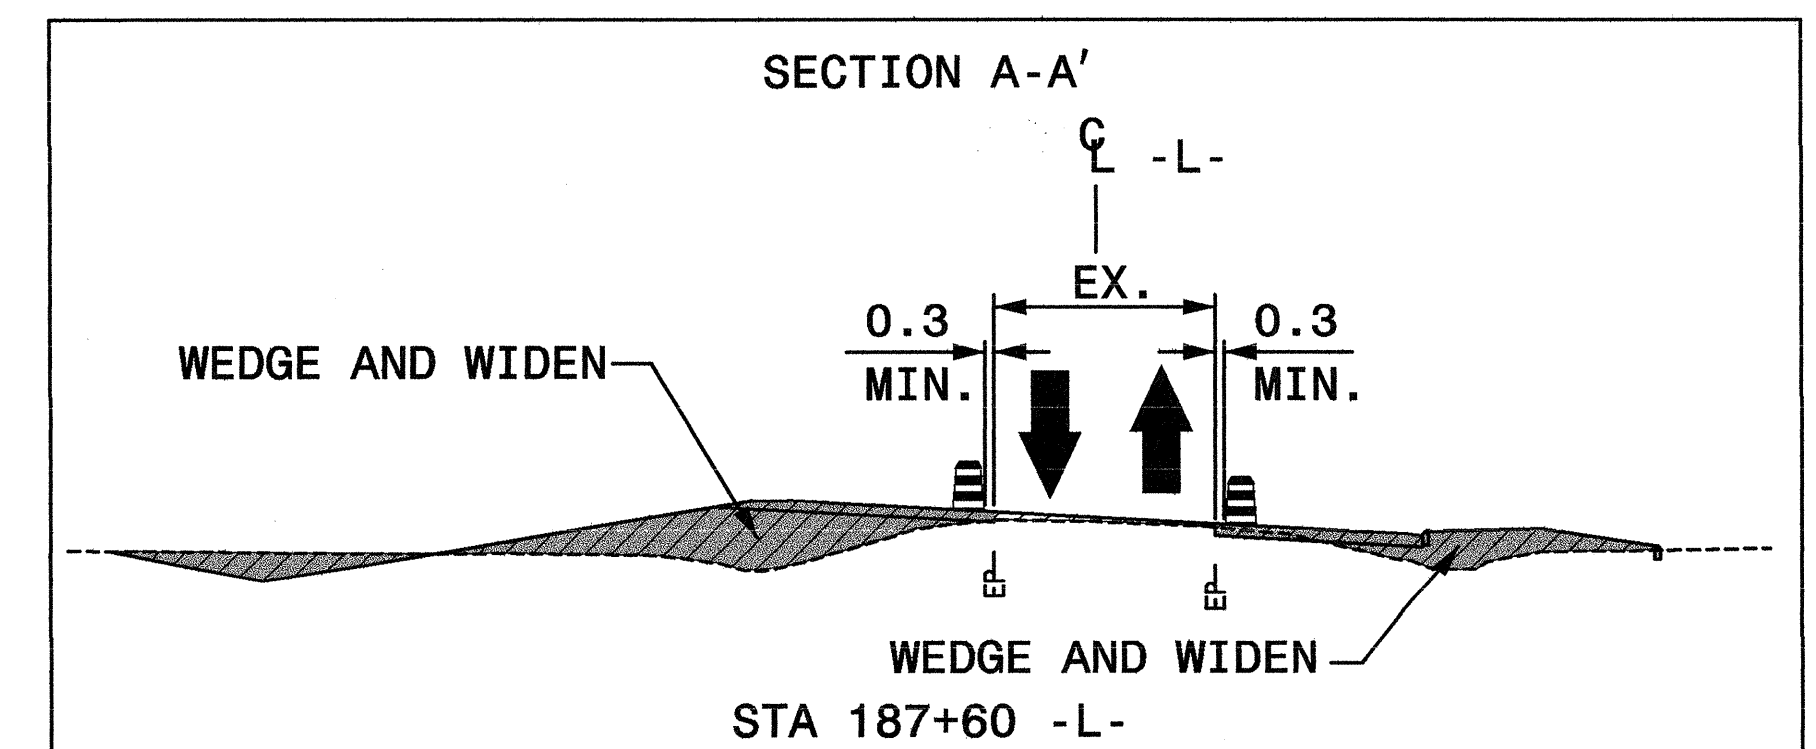

PROJ. REFERENCE NO.	SHEET NO.
R-2539C	TCP-10

GREENHORNE & O'MARA, INC.
 5565 CENTERVIEW DRIVE, SUITE 107
 RALEIGH, NORTH CAROLINA 27606
 (919) 851-1919

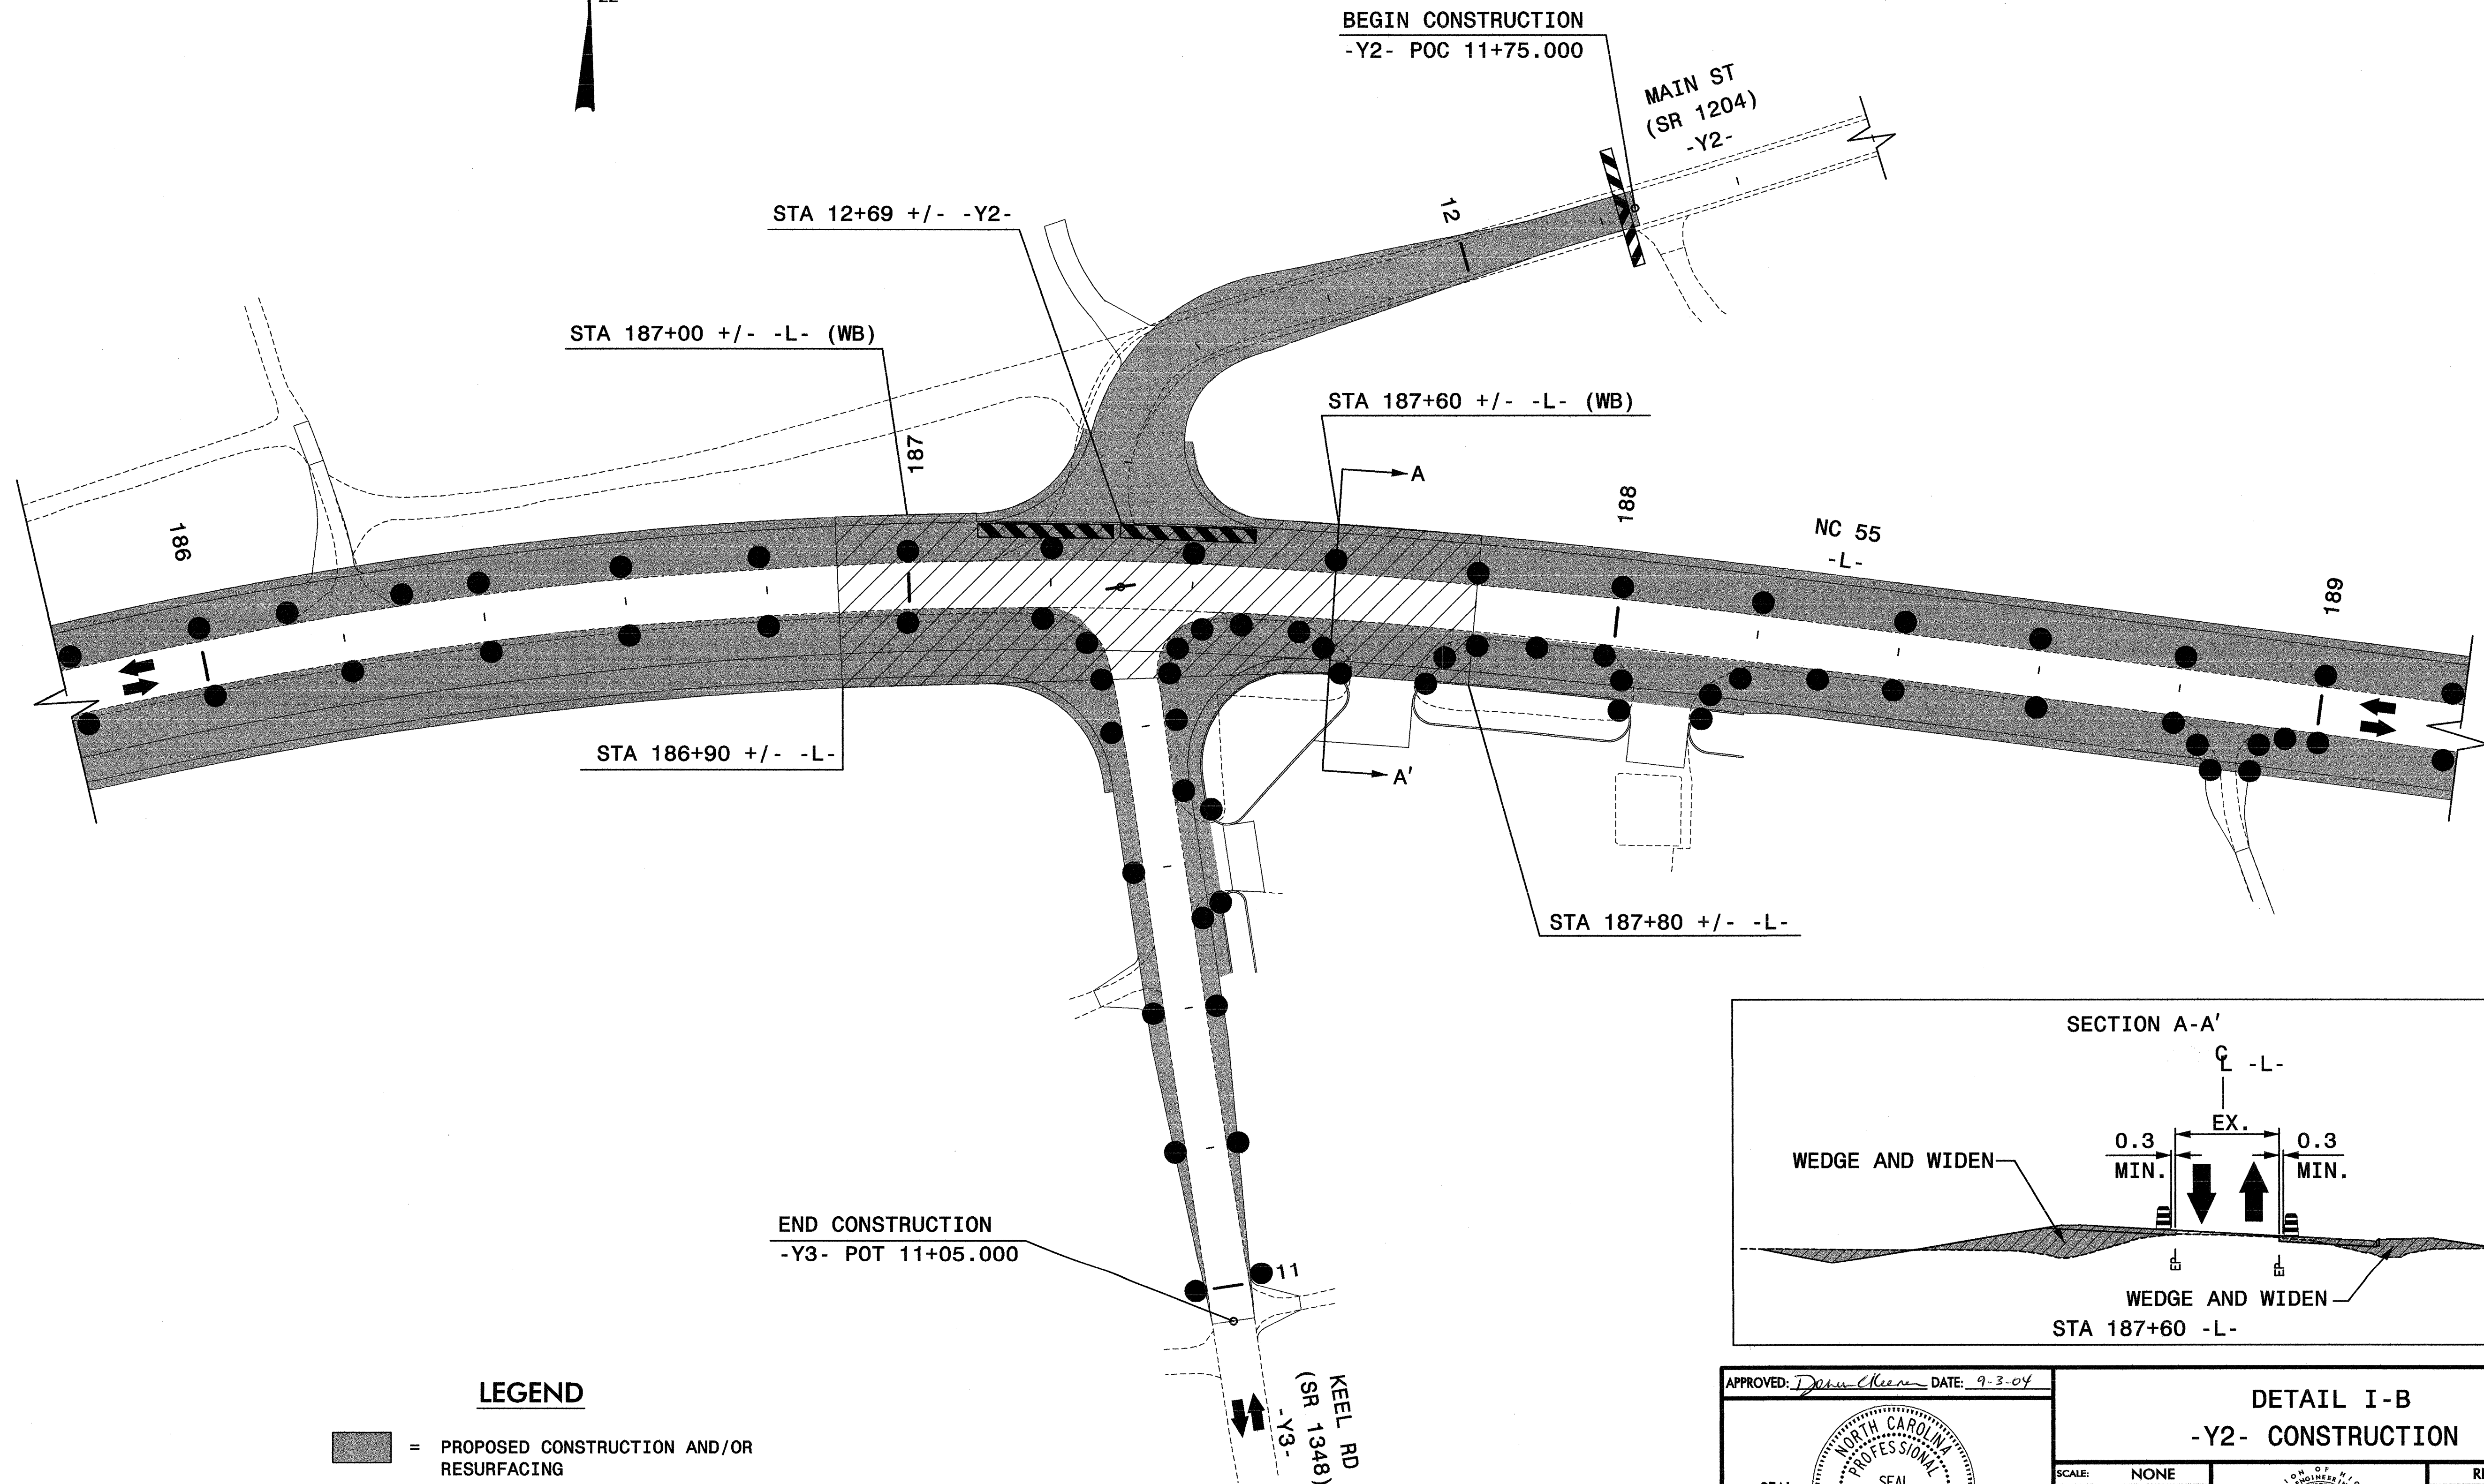

LEGEND

	= PROPOSED CONSTRUCTION AND/OR RESURFACING
	= WEDGING & WIDENING

APPROVED: *Donna Keener* DATE: 9-3-04

SEAL

DETAIL I-B
-Y2- CONSTRUCTION

SCALE: NONE		REVISIONS
DATE: 8/2/04		
DWG. BY: PMW		
DESIGN BY: PMW		
REVIEWED BY: DCK		CADD FILE: Y2CONSTR.DGN

\$\$\$\$\$SYTIME\$\$\$\$\$DGN\$\$\$\$\$
 \$\$\$USERNAME\$\$\$\$\$